



Existing Side Elevation Scale 1:100




Existing Rear Elevation



Proposed Side Elevation Scale 1:100




Proposed Rear Elevation

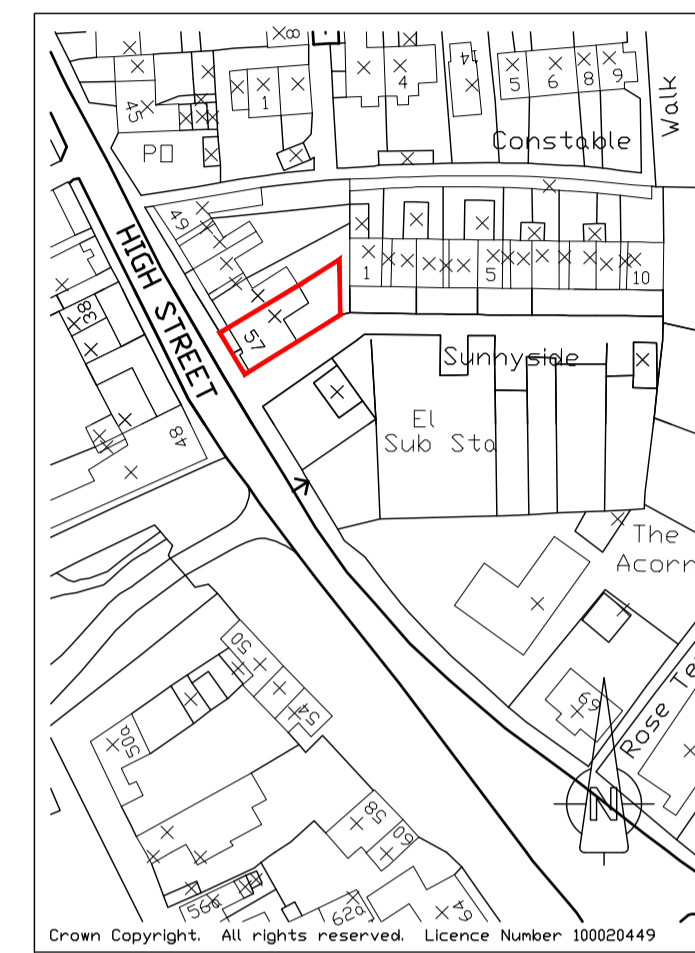


Location Plan Scale 1:1250




Site Plan Scale 1:100

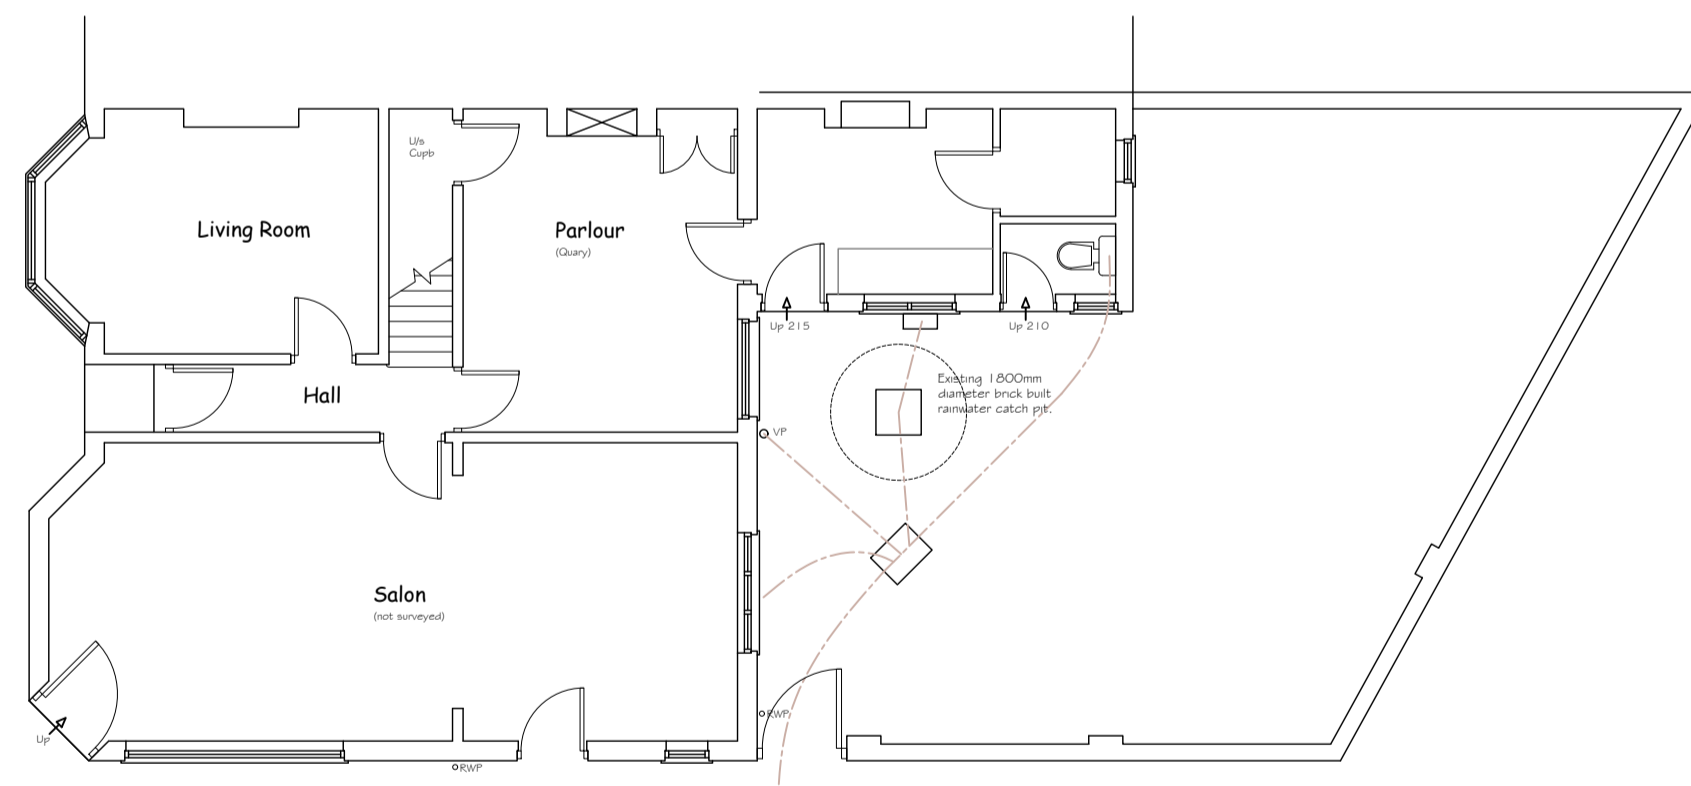


Existing Ground Floor Plan Scale 1:100

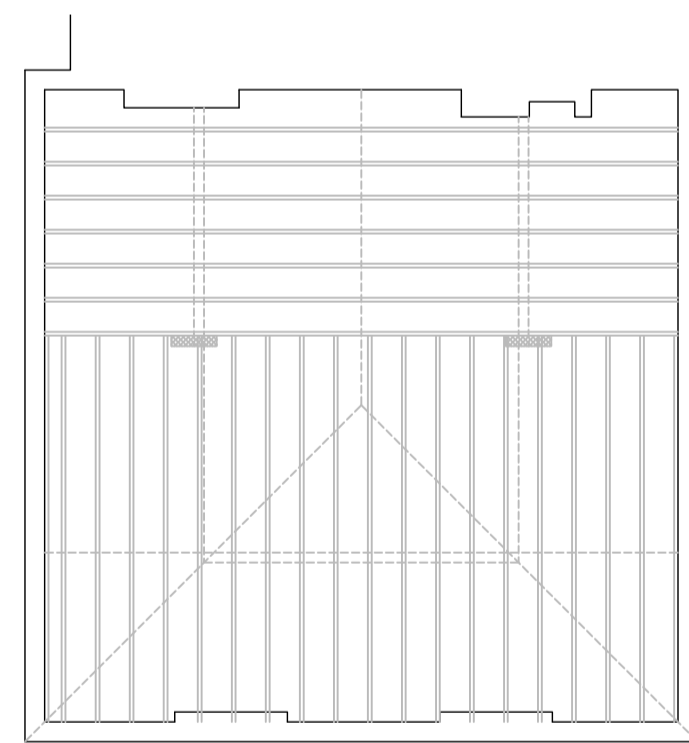


Existing Second Floor Elevation

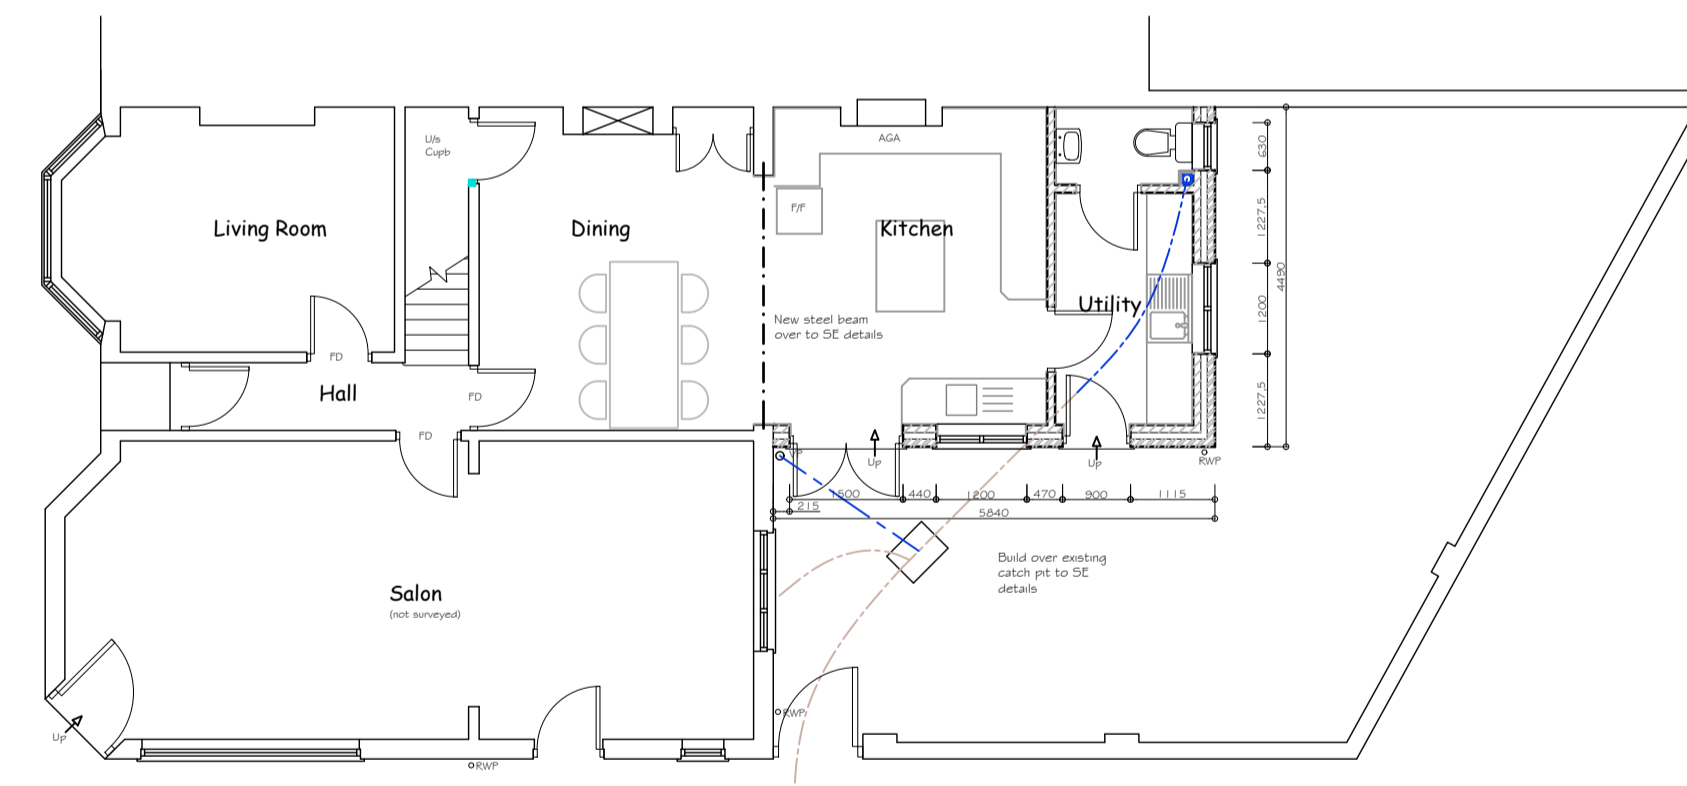


Proposed Ground Floor Plan

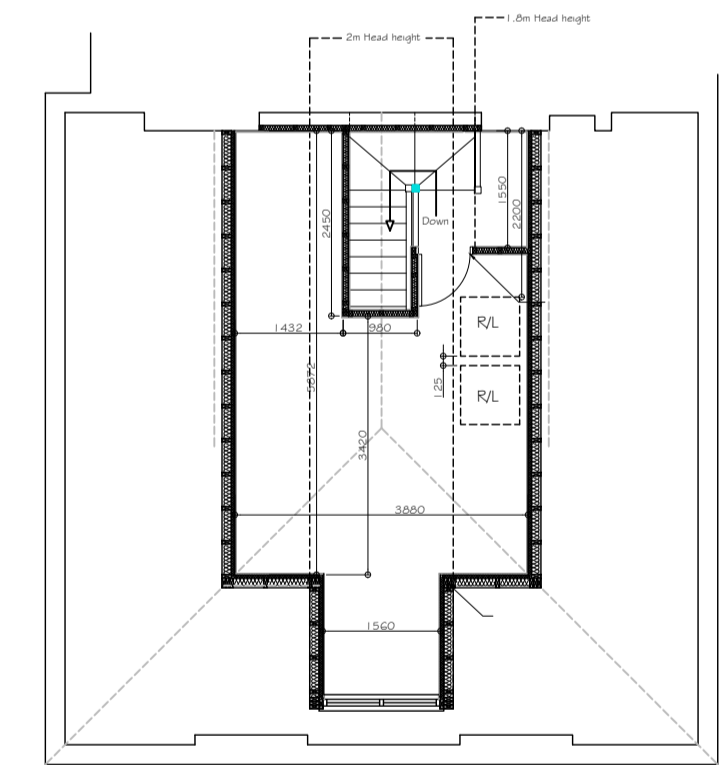

Proposed Second Floor Elevation

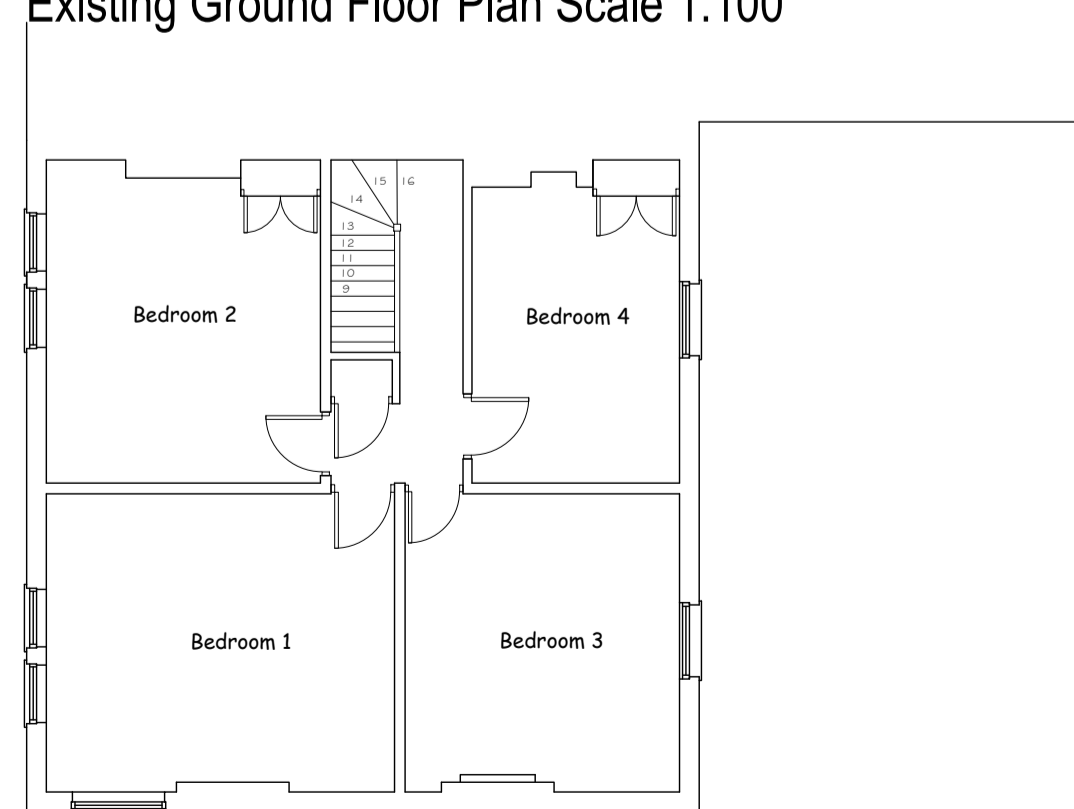

Existing First Floor Elevation Scale 1:100

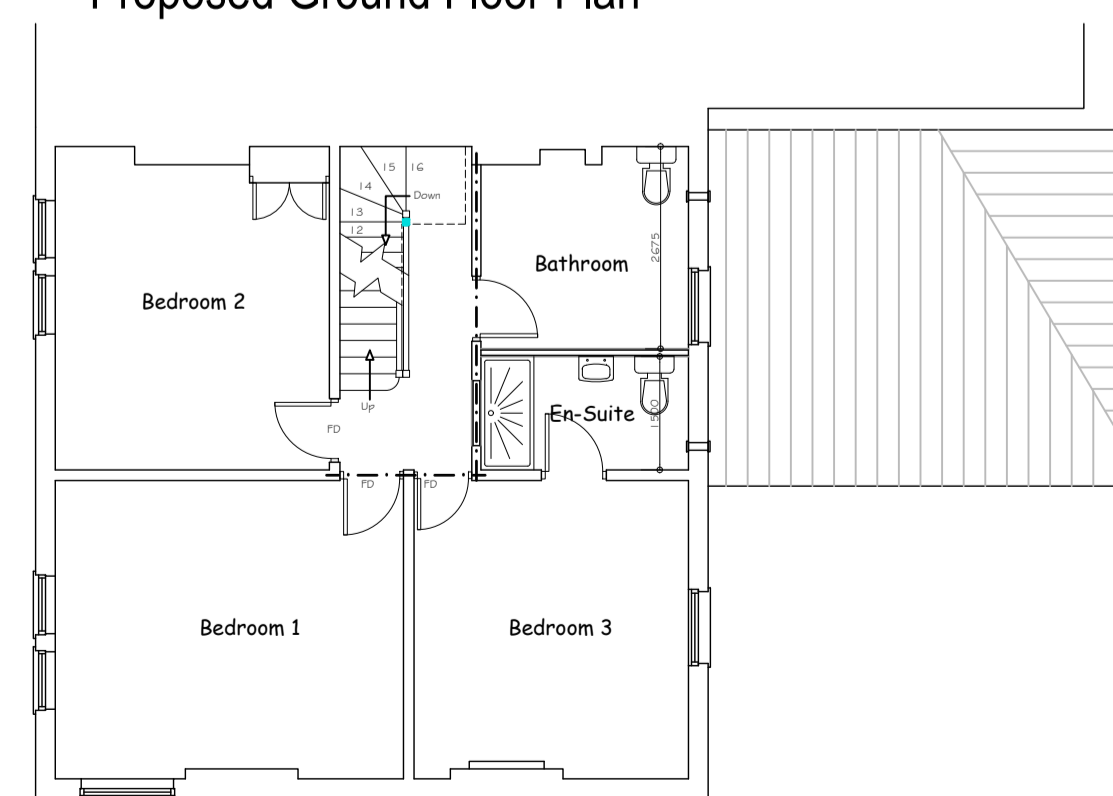

Proposed First Floor Elevation

REV A: Addition of Second Floor Plans showing rooflights. PW 16.01.07.

SIDEY DESIGN ASSOCIATES

Title: Proposed Rear Extension to, 57 High Street, Woodford For Mr Howard
Drawing: Existing & Proposed Plans & Elevations Site & Location Plans

11 High St., Higham Ferrers NN10 8BW
Tel 01933 317967 Fax 01933 311161
Email: enquiries@sideydesign.co.uk

Date	Drawn	Scale	Issue	Drawing No.	Rev.
Dec '06	JCHL	As Stated		06/130/04	A

ALL DIMENSIONS TO BE CHECKED ON SITE. ONLY FIGURED DIMENSIONS TO BE USED. ANY DISCREPANCIES TO BE RAISED WITH SIDEY DESIGN BEFORE WORK COMMENCES
© SIDEY DESIGN COPYRIGHT