



**57 High Street
Woodford, Kettering NN14 4HE**

Purpose: Former salon space to be reclassified/repurposed as a residential annexe.

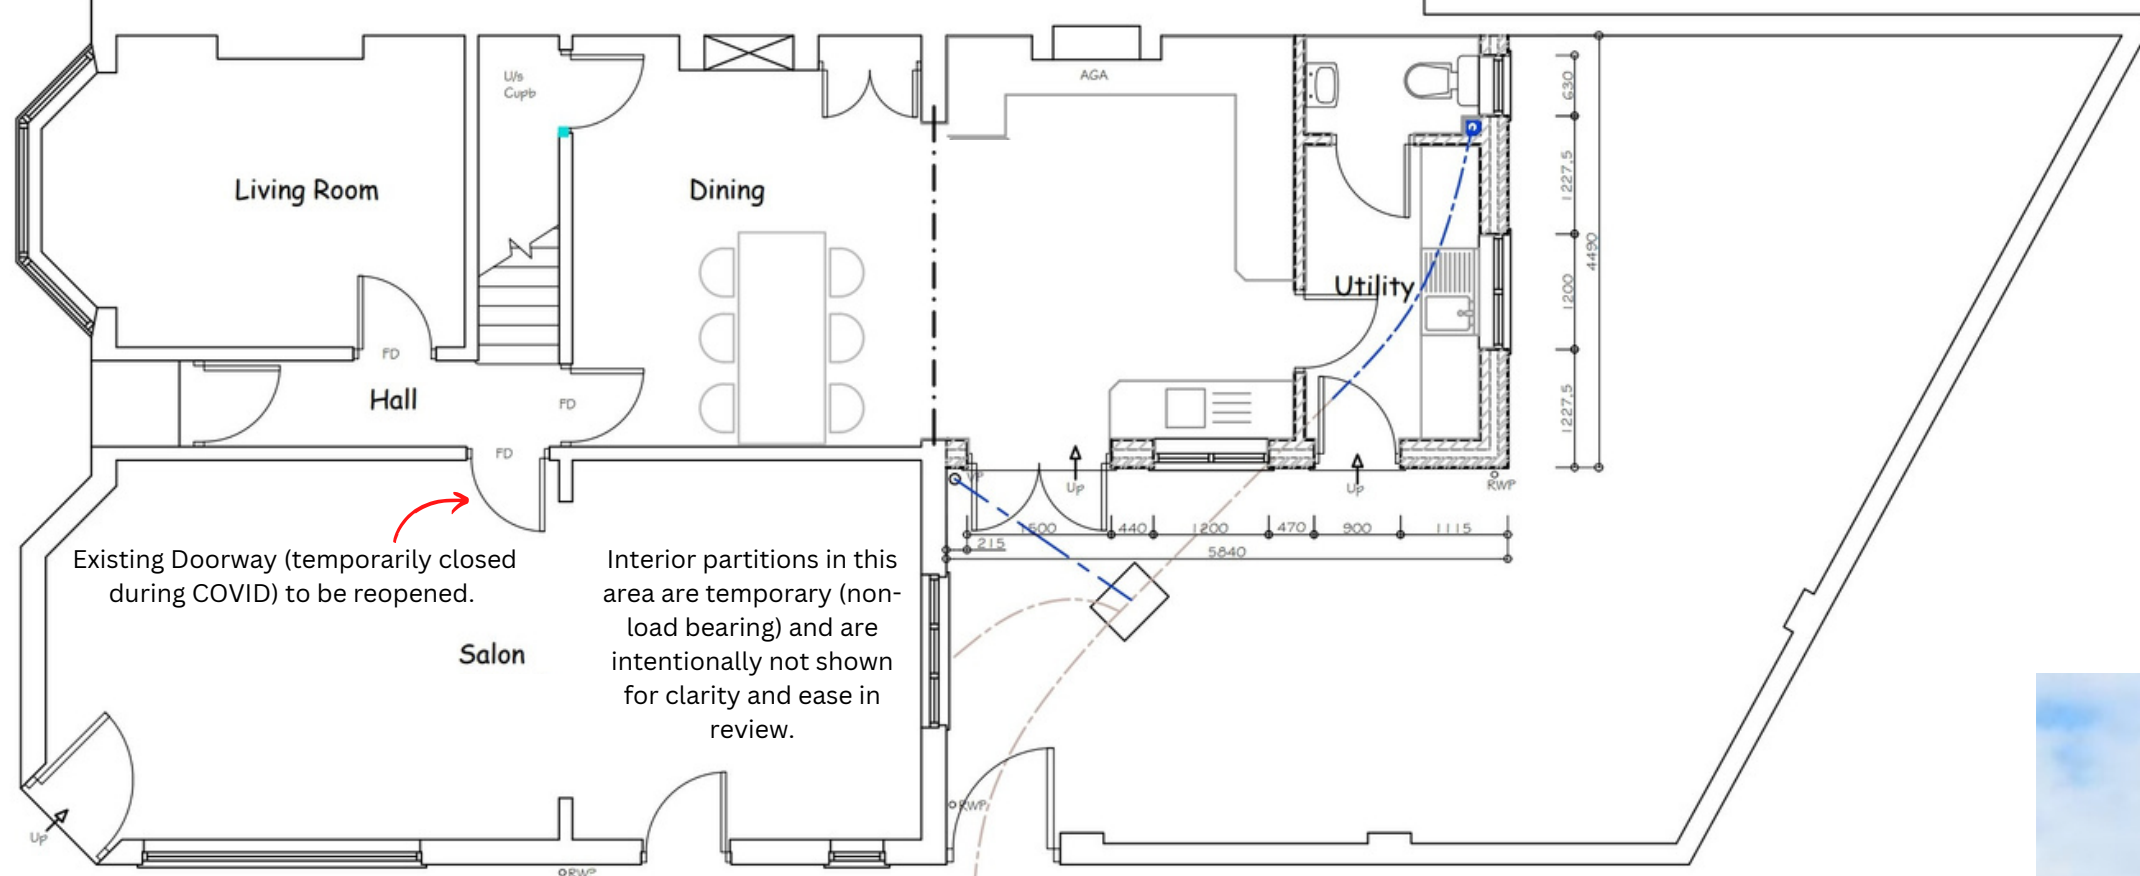

Ground Floor Plan Scale 1:100

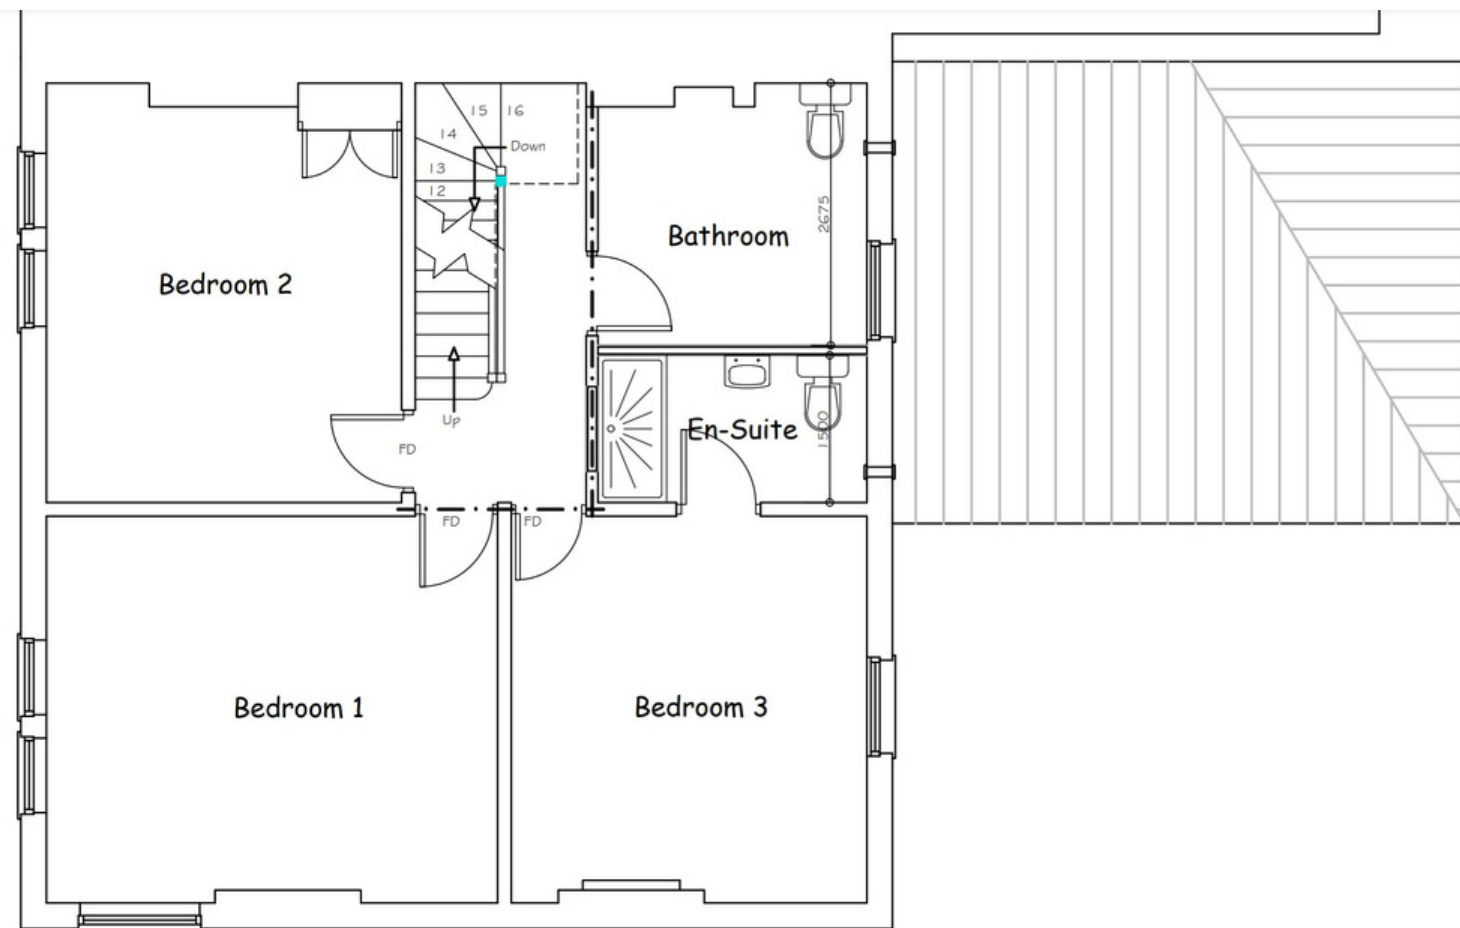

First Floor Plan Scale 1:100

