


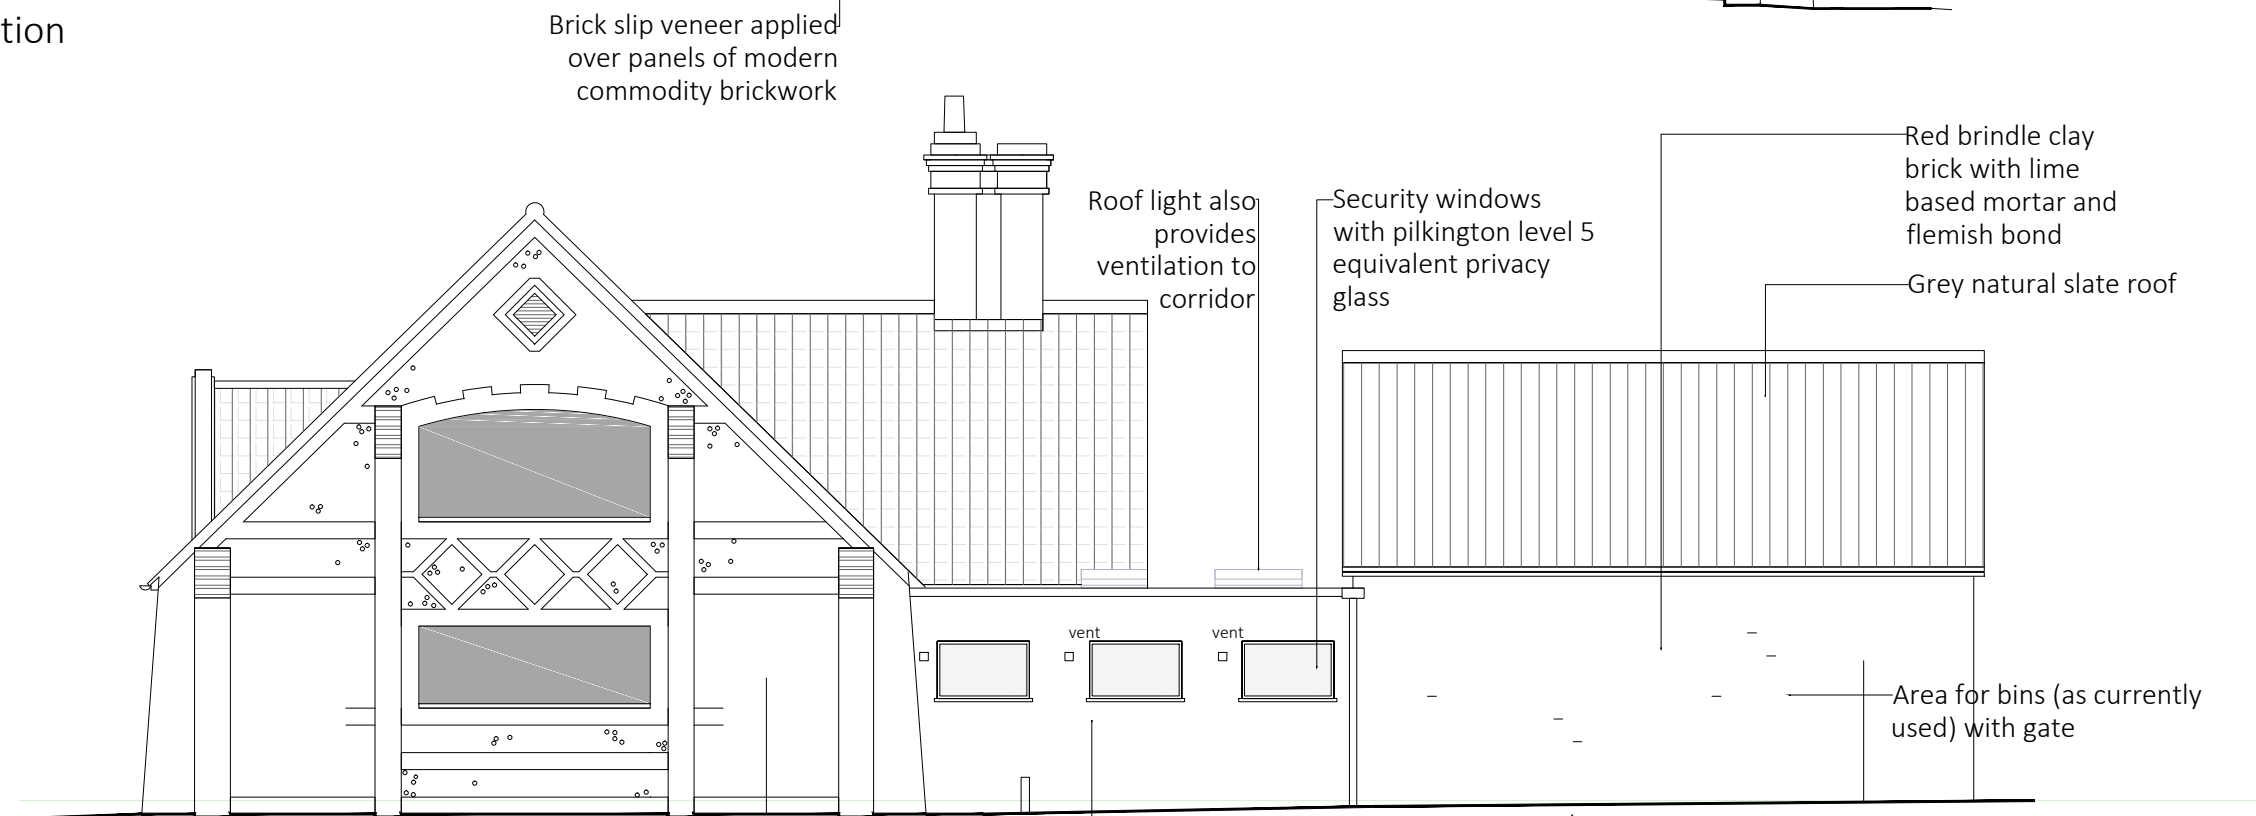

Proposed South Elevation



Proposed North Elevation


0 1 5 10 M
Scale = 1 : 100

Project Rear Extension and Remodel
Long Stratton Village Hall
Client A. Phillips
Drawing Proposed Elevations Sheet 2
Number SK 108 A
Scale 1:100 @ A3
Status Planning
Revision Issue A : 15 10 2022

wilde
&
wilde
Architecture

www.wildeandwilde.com
01508 493 369
Architecture/ Interior Design/ Workplace

The UEA Enterprise Centre
University Drive
Norwich
Norfolk NR4 7TJ

 

Architects Registration Board
Registered Design & Construction Architect