






Existing South Elevation

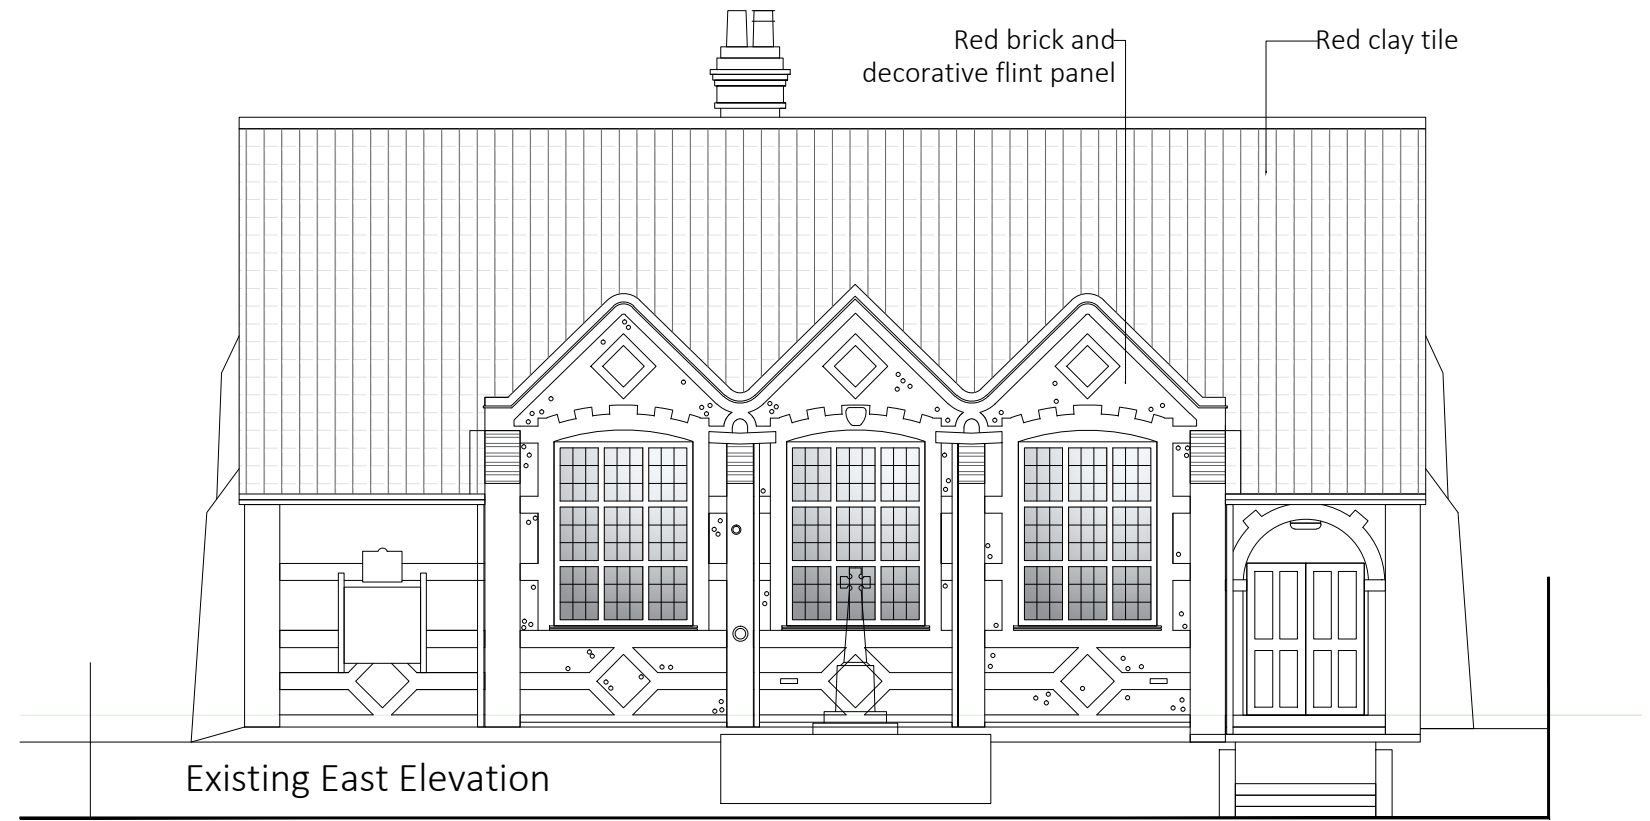

Existing East Elevation

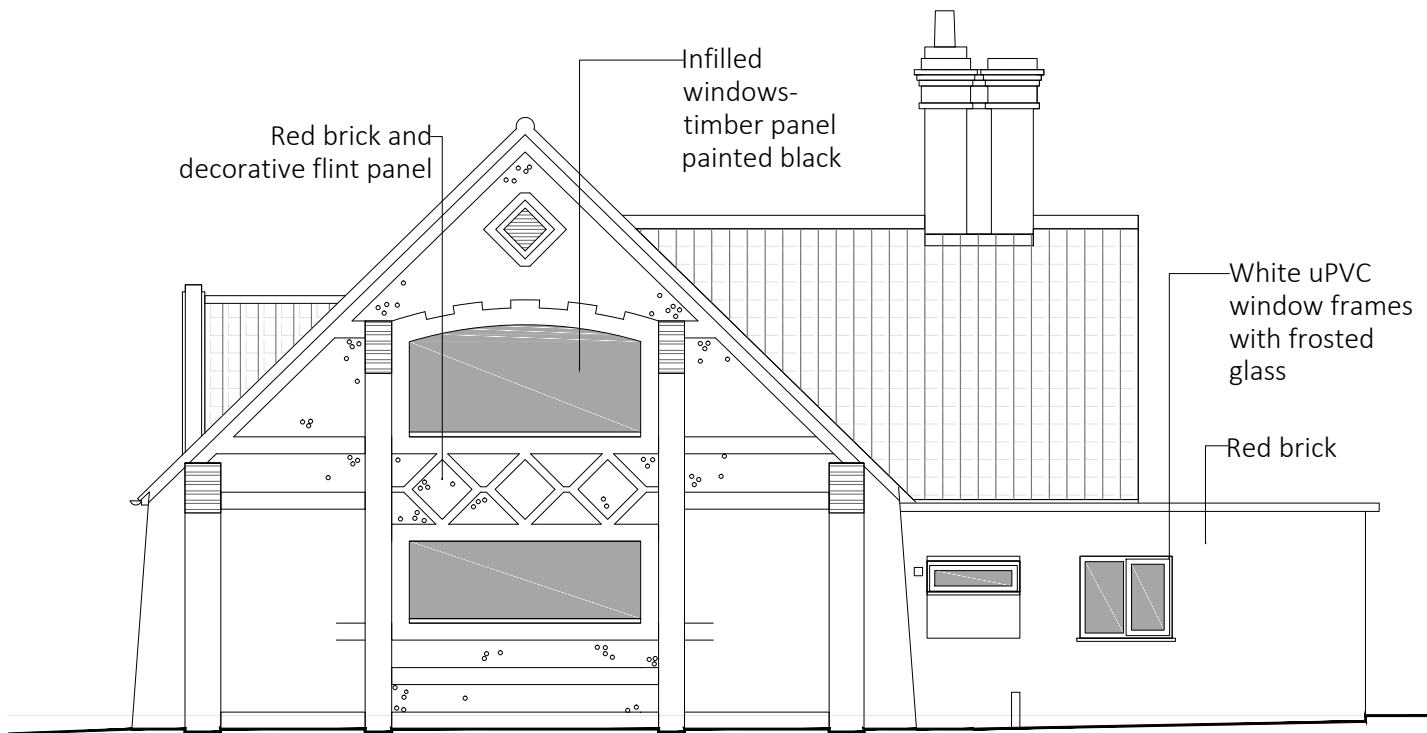

Existing North Elevation

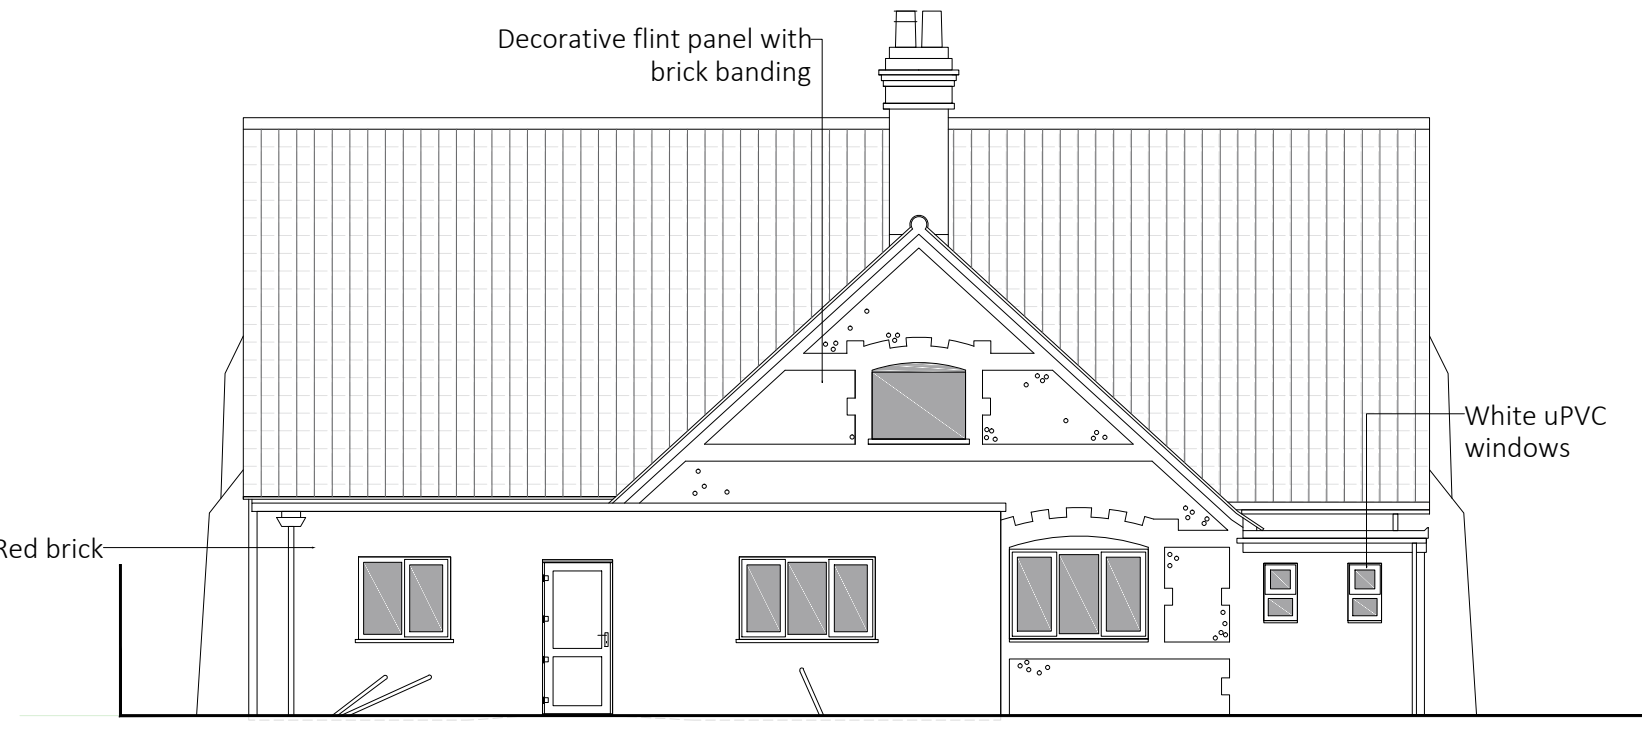

Existing West Elevation



Project Rear Extension and Remodel
 Long Stratton Village Hall
 Client A.Phillips
 Drawing Existing Elevations
 Number SK 103 A
 Scale 1:100 @ A3
 Status Planning
 Revision Issue A : 15 10 2022

wilde
 &
 wilde
 Architecture

www.wildeandwilde.com
 01508 493 369
 Architecture/ Interior Design/ Workplace

The UEA Enterprise Centre
 University Drive
 Norwich
 Norfolk NR4 7TJ



Architects Registration Board
 Registered Design & Construction Architect