




Left side Elevation

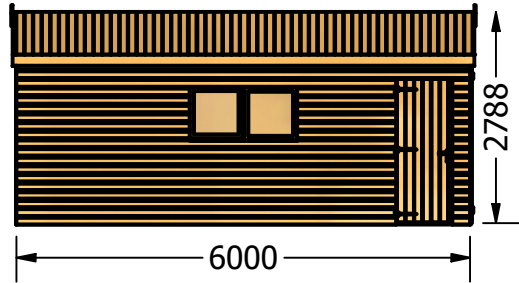

Front Elevation

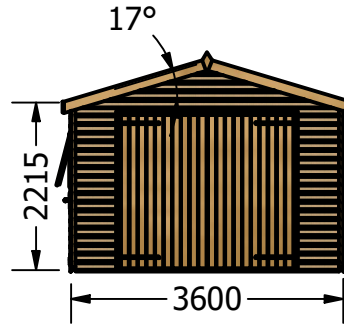


Right side Elevation

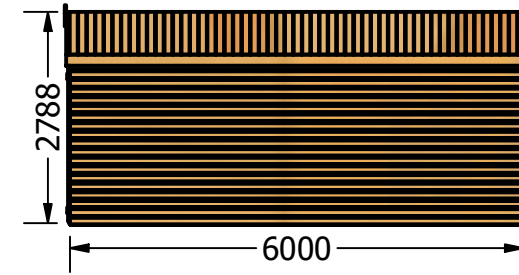


Roof Line



Rear Elevation

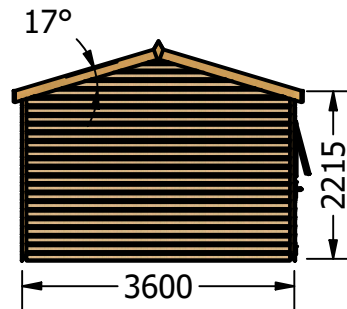

Floor Plan

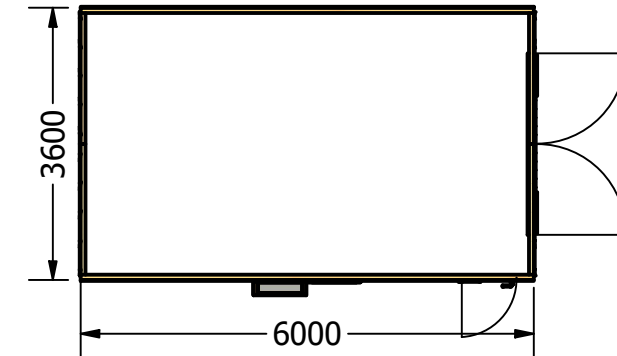

**Specification:**

Timberworks:

**Framing:** EX75mm x 50mm PAR - redwood.

**Cladding:** Ex 16mm x 125mm Tongue and Groove Shiplap

**Roof: Apex Style:** EX75mm x 50mm framed.

**Roof line:** Timber fascia and barge boards all round. Black UPVC gutters to both sides complete with down pipes

**Doors:** 1no. superior single door - 740mm wide approx.- mortice sash lock and handle set, BZP ironmongery.  
1no. 2.40m approx garage doors. Throw locks and handle set, heavy duty HSG ironmongery.

**Windows:** Windows: 1no. Opening, 1 no. Fixed (top hung) – Glazed

**Treatment:** Dip Treated with spirit based preservative - Light Brown

Roofing works:

**Roofing:** Heavy duty felt on tongue & groove

DRAWN Tomas Jasas	26/10/2022			
CHECKED				
QA		TITLE		
MFG				
APPROVED				
		SIZE A3	DWG NO Garage 6.00 x 3.60 Elevations	REV
		SCALE 1 : 100	SHEET 1 OF 1	