




Front Elevation (South West)

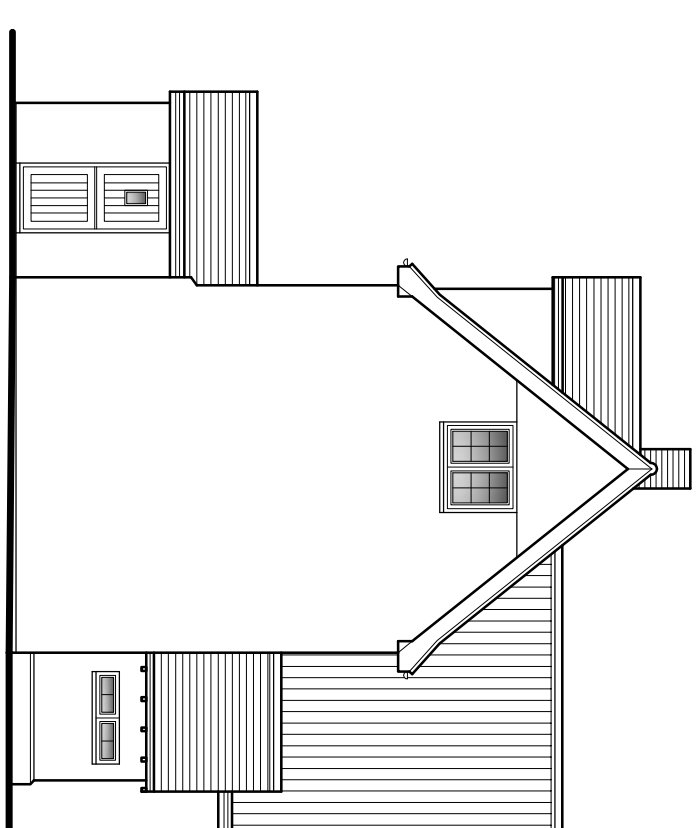

Side Elevation (South East)


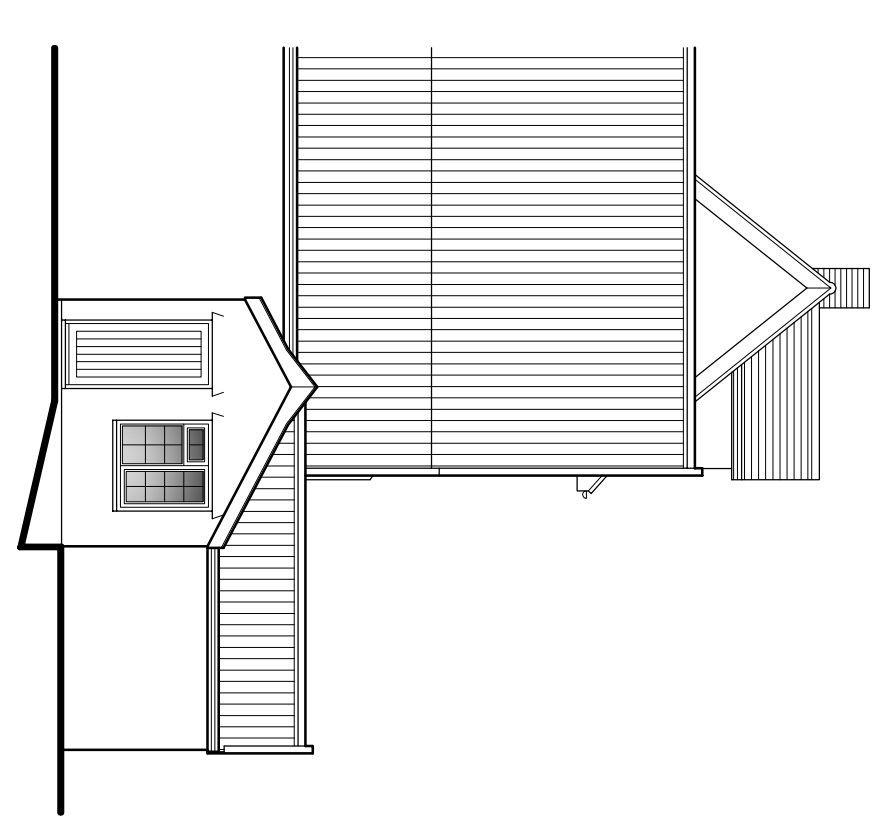


Side Elevation (North West)

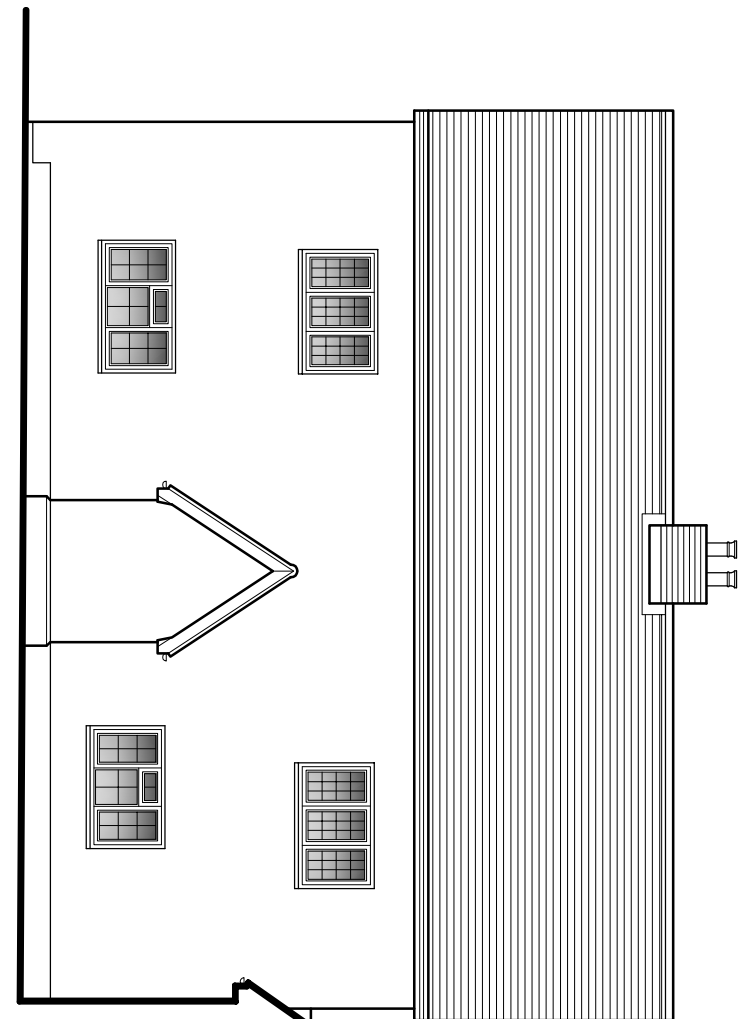


Rear Elevation (North East)


Elevations
Scale: 1:100

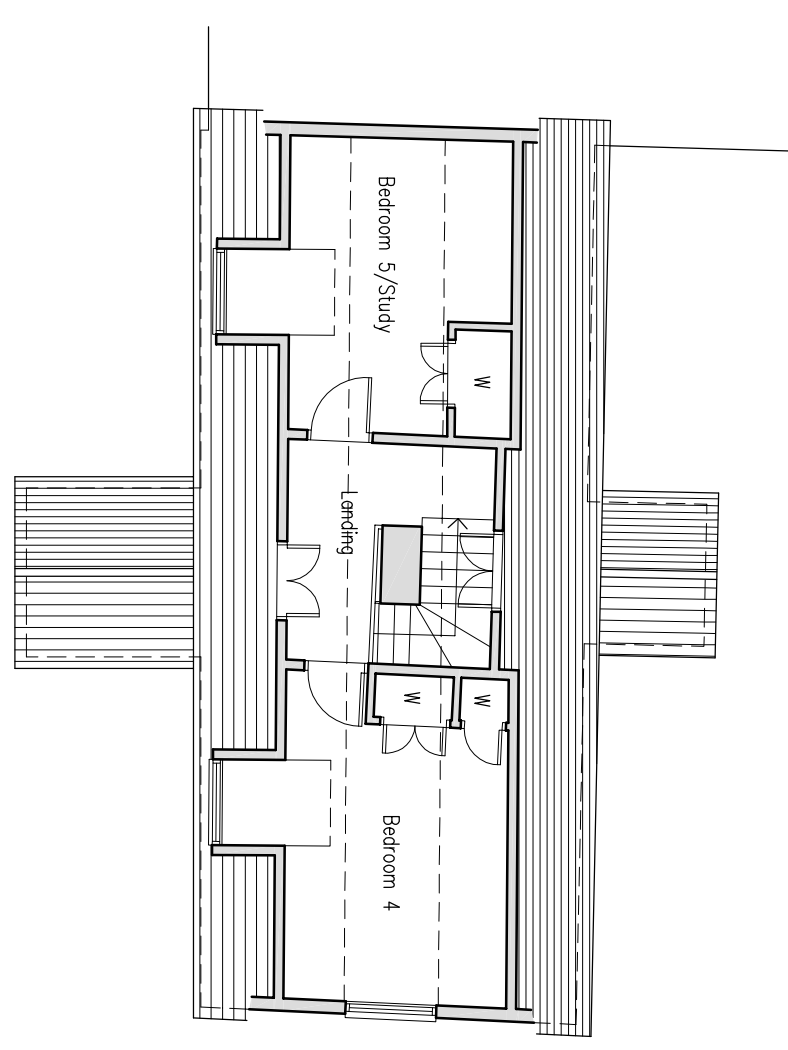 


Second Floor Plan
Scale: 1:100

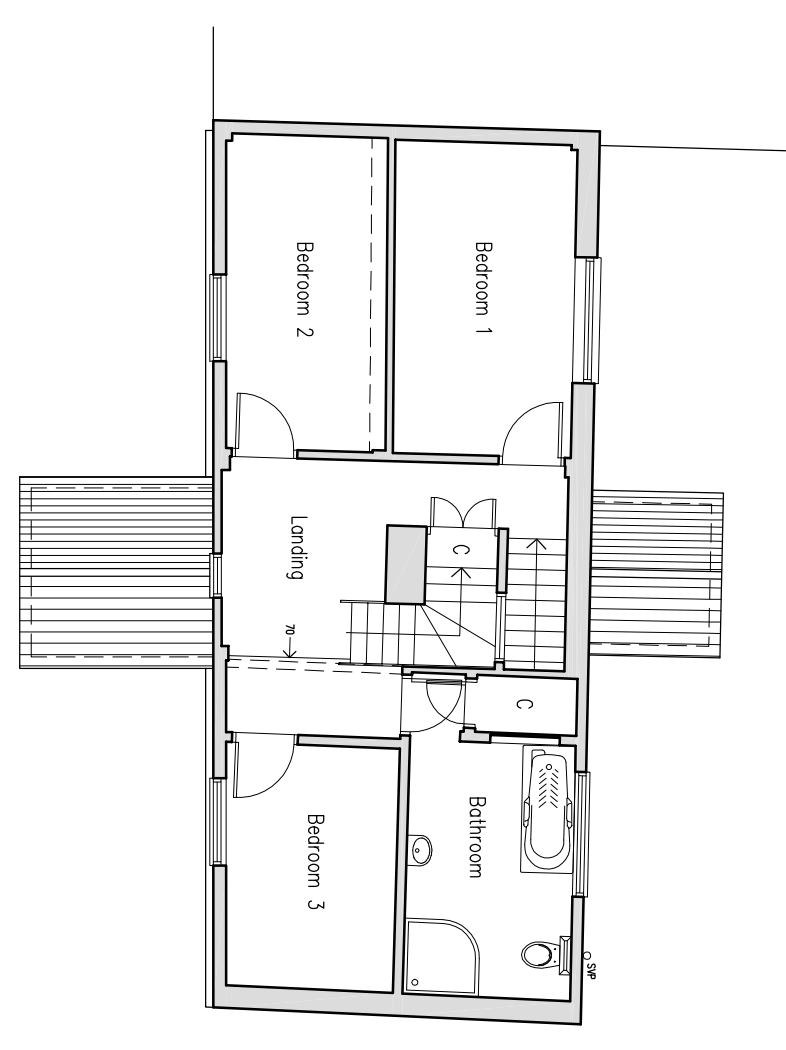

First Floor Plan
Scale: 1:100

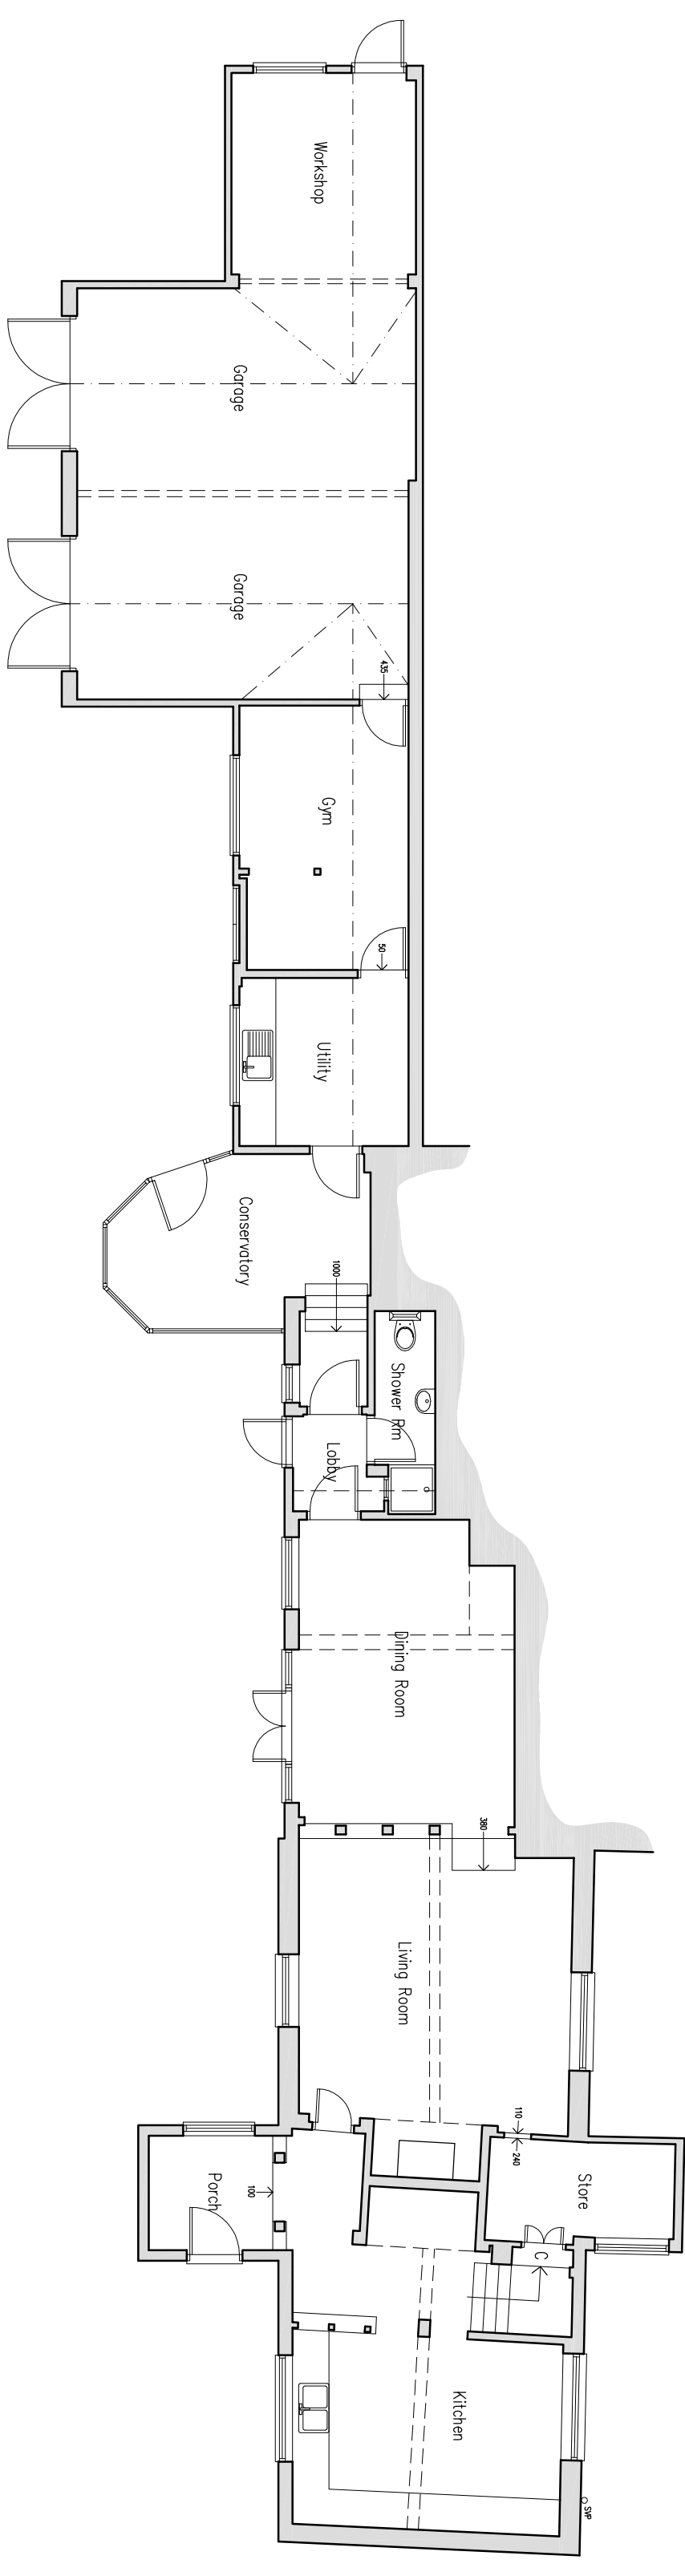

Ground Floor Plan
Scale: 1:100

 

<p>Tim Moll Architecture Chartered Architect</p>		<p>TIM MOLL ARCHITECTURE Suite 10, 9 Station Yard Needham Market Ipswich, Suffolk, IP6 8RA T. 01449 708510 M. 07918087280 E. tim@timollarchitecture.co.uk</p>	
CLIENTS	M R. Southgate		
JOB LOCATION	1 BRIDGES COTTAGES, DARMSDEN, IPSWICH, SUFFOLK, IP6 8RA		
JOB DESCRIPTION	EXTENSION & ALTERATIONS		
DRAWING DATE	JUNE 2021	SCALE	As Shown @ A1
		DRAWING NUMBER	01
		DESIGNED BY	MJM

COPYRIGHT TIM MOLL ARCHITECTURE ALL DIMENSIONS ARE TO BE MEASURED ON SITE AND NOT SCALED FROM THIS DRAWING.