
 
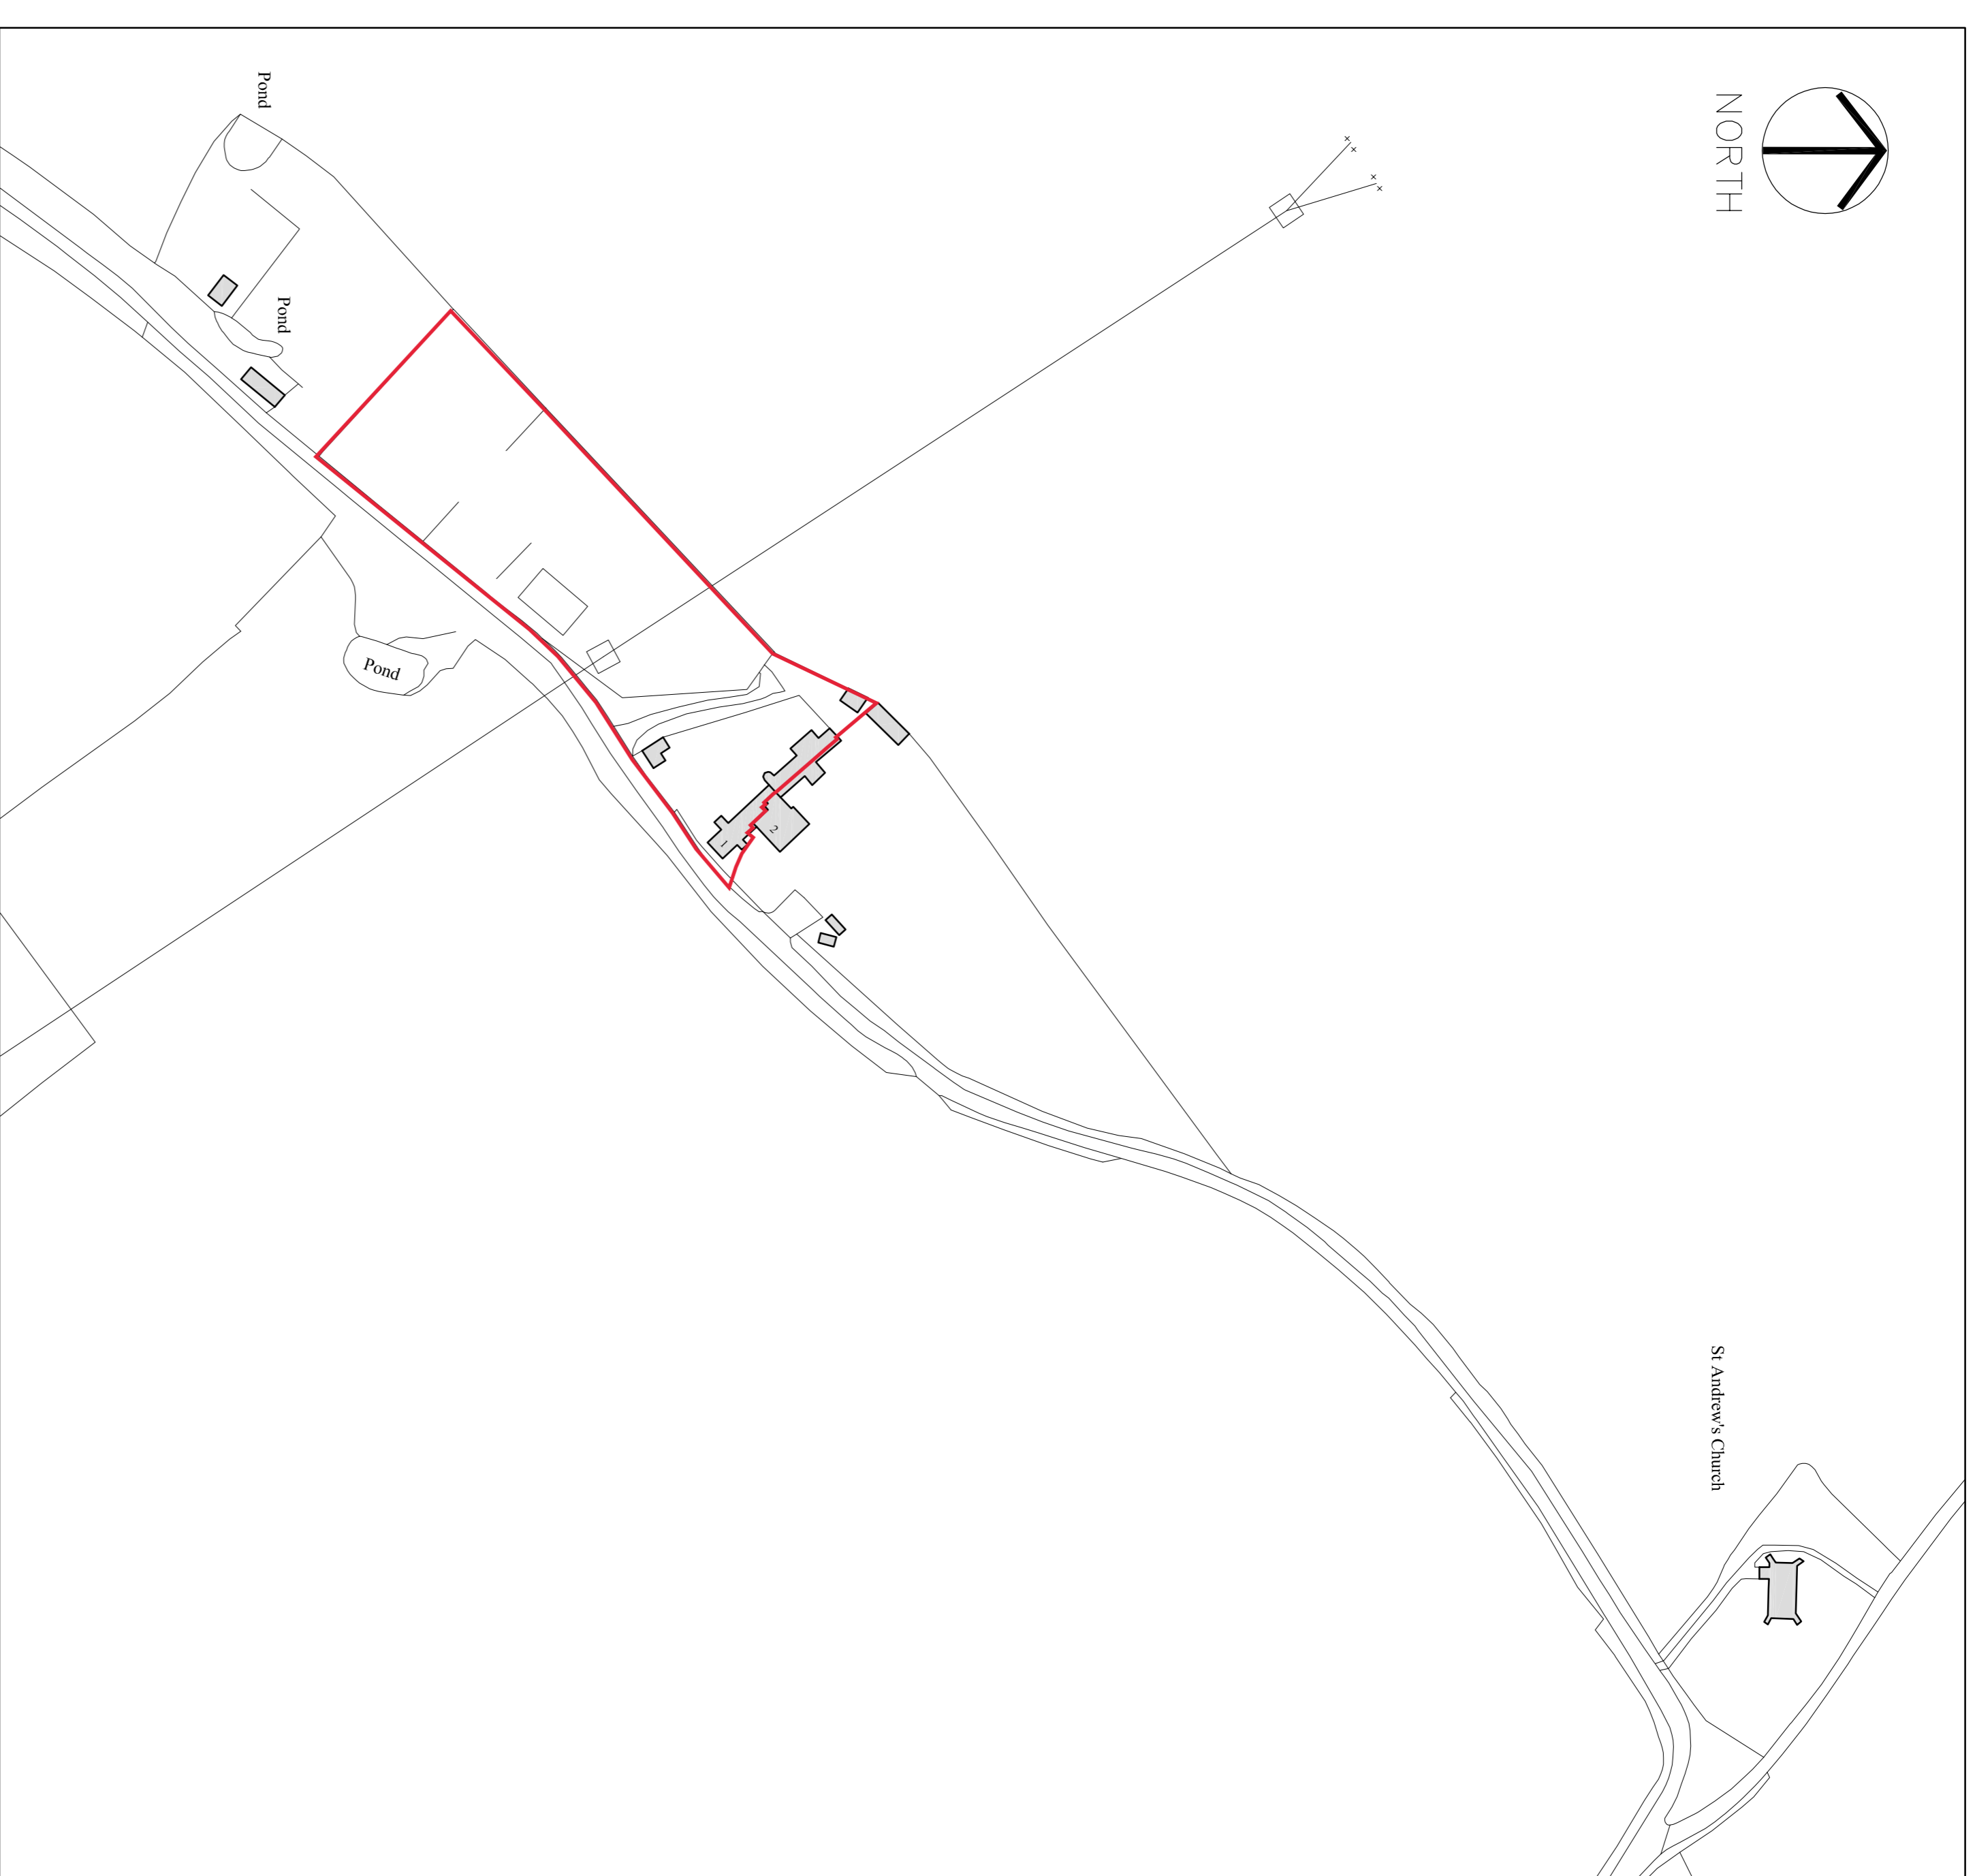


Site Plan
Scale: 1:200

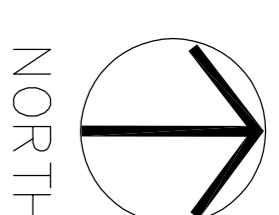

Location Plan
Scale: 1:1250

Tim Moll Architecture
Chartered Architect

JOB ---

CLIENTS MR R. Southgate

JOB LOCATION 1 BRIDGES COTTAGES, DARMSDEN, IPSWICH, SUFFOLK, IP6 8RA

JOB DESCRIPTION EXTENSION & ALTERATIONS

DATE JUNE 2021

PERMITS As Shown @ A1

TIM MOLL ARCHITECTURE
Suite 10, 9 Station Yard
Needham Market
IP6 8RA
T: 01449 708510
M: 07518087280
E: tim@timmollarchitecture.co.uk

DATE: JUN 2021

SCALE: 1:1250

DATE: JUN 2021

DATE: JUN 2021

COPYRIGHT TIM MOLL ARCHITECTURE ALL DIMENSIONS ARE TO BE MEASURED ON SITE AND NOT SCALED FROM THIS DRAWING.