



ELEVATION 1

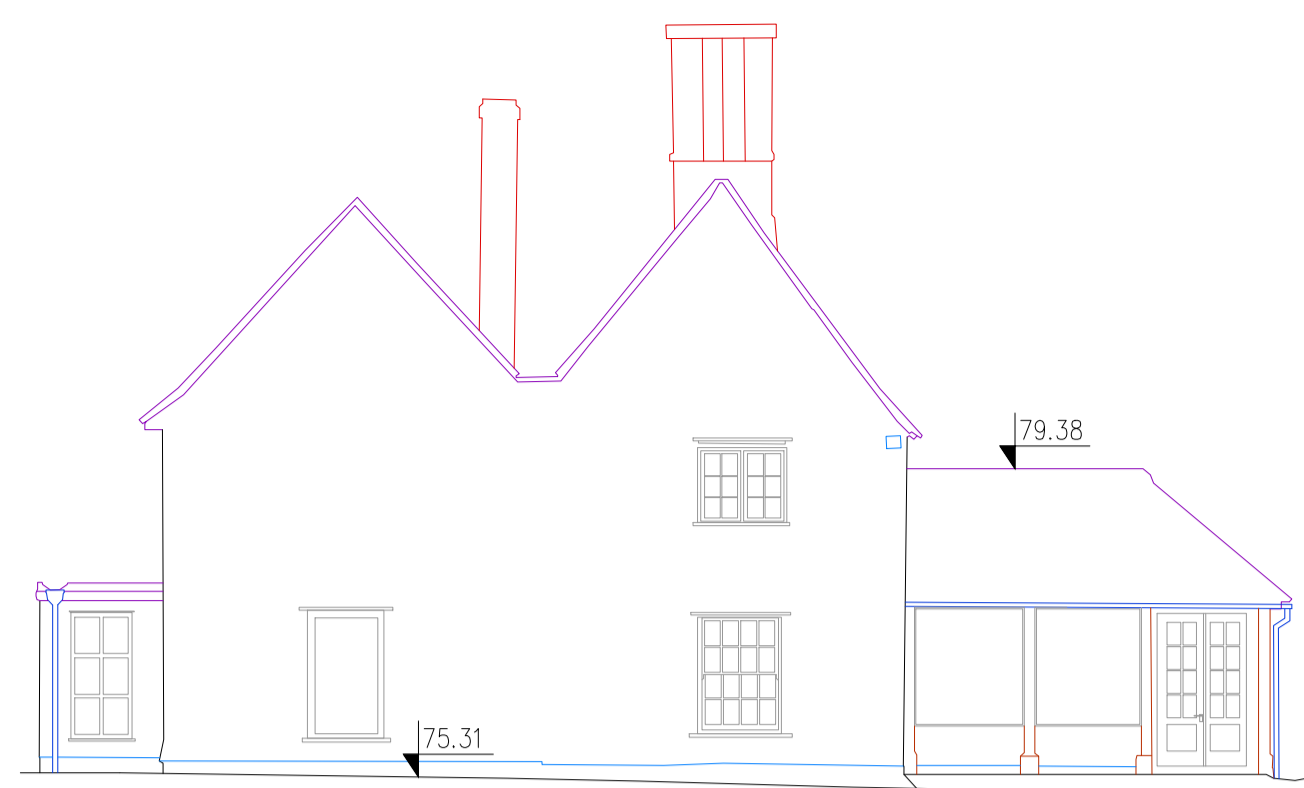


ELEVATION 2




ELEVATION 3

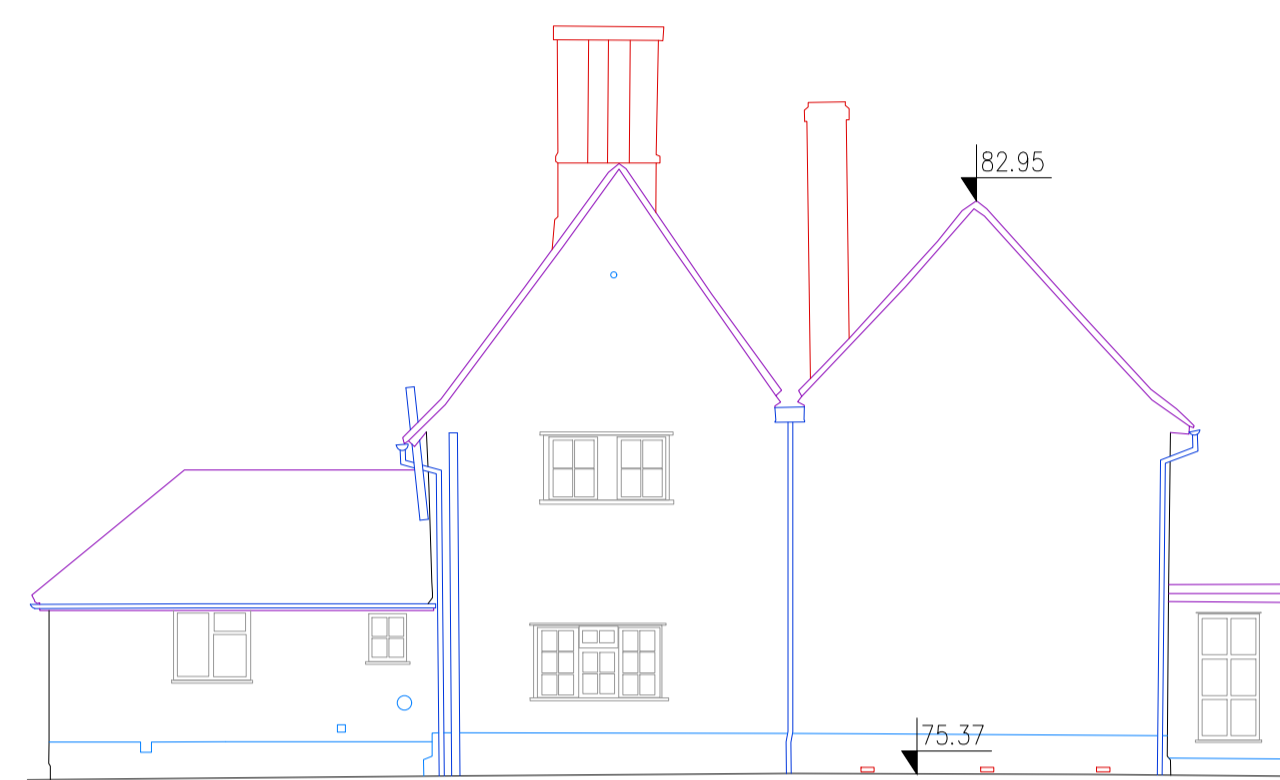


ELEVATION 4

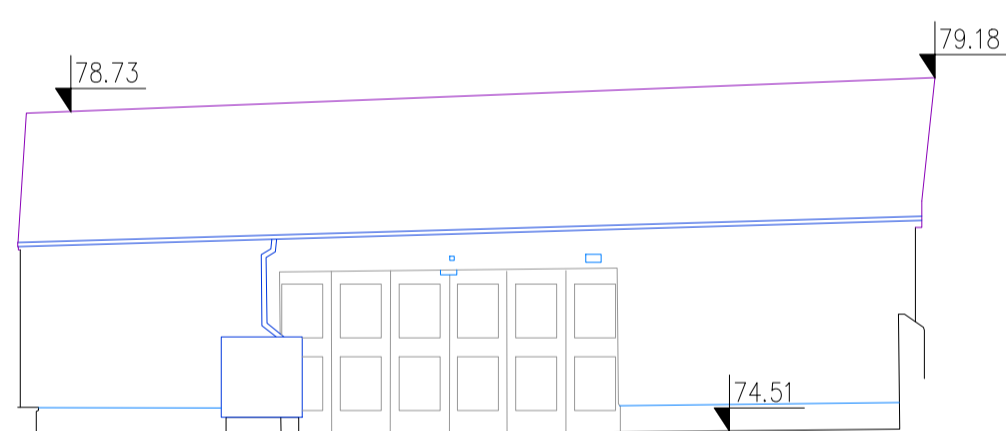


ELEVATION 5

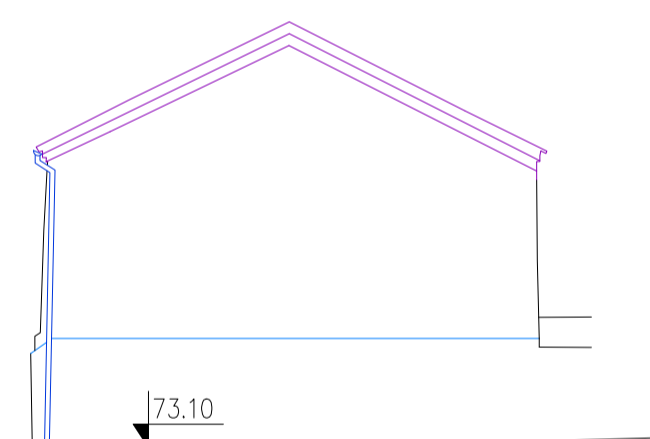

ELEVATION 6


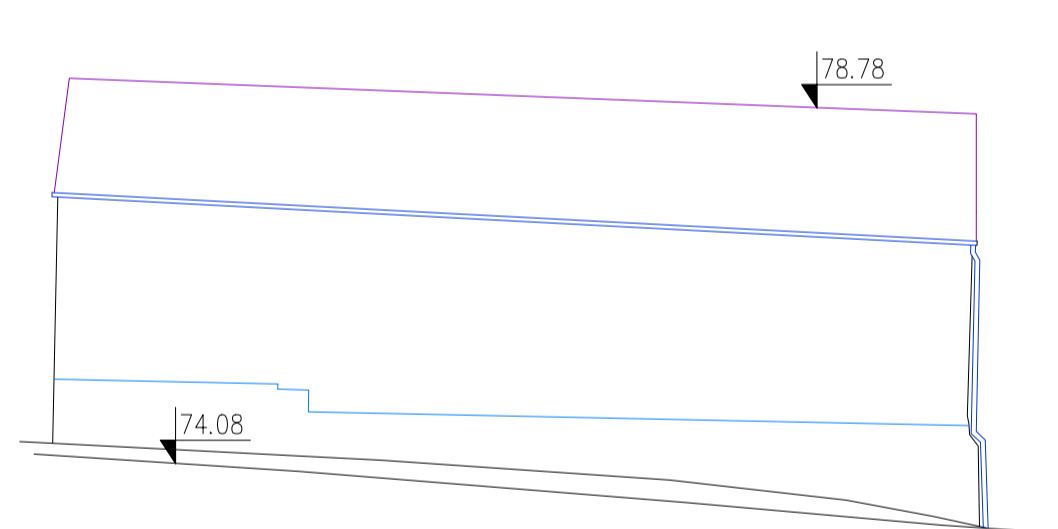


ELEVATION 7


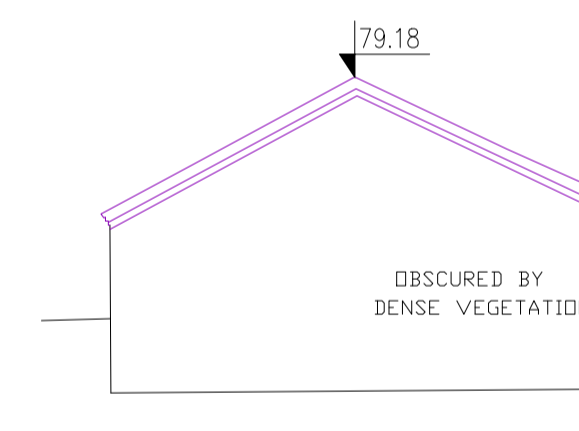


ELEVATION 8


SITE PLAN - INDICATIVE

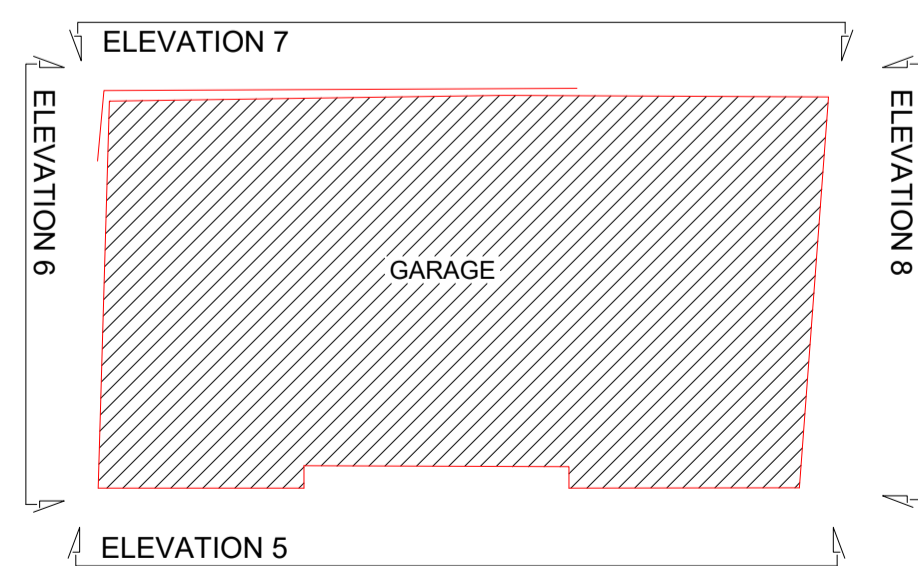 

SITE PLAN - INDICATIVE

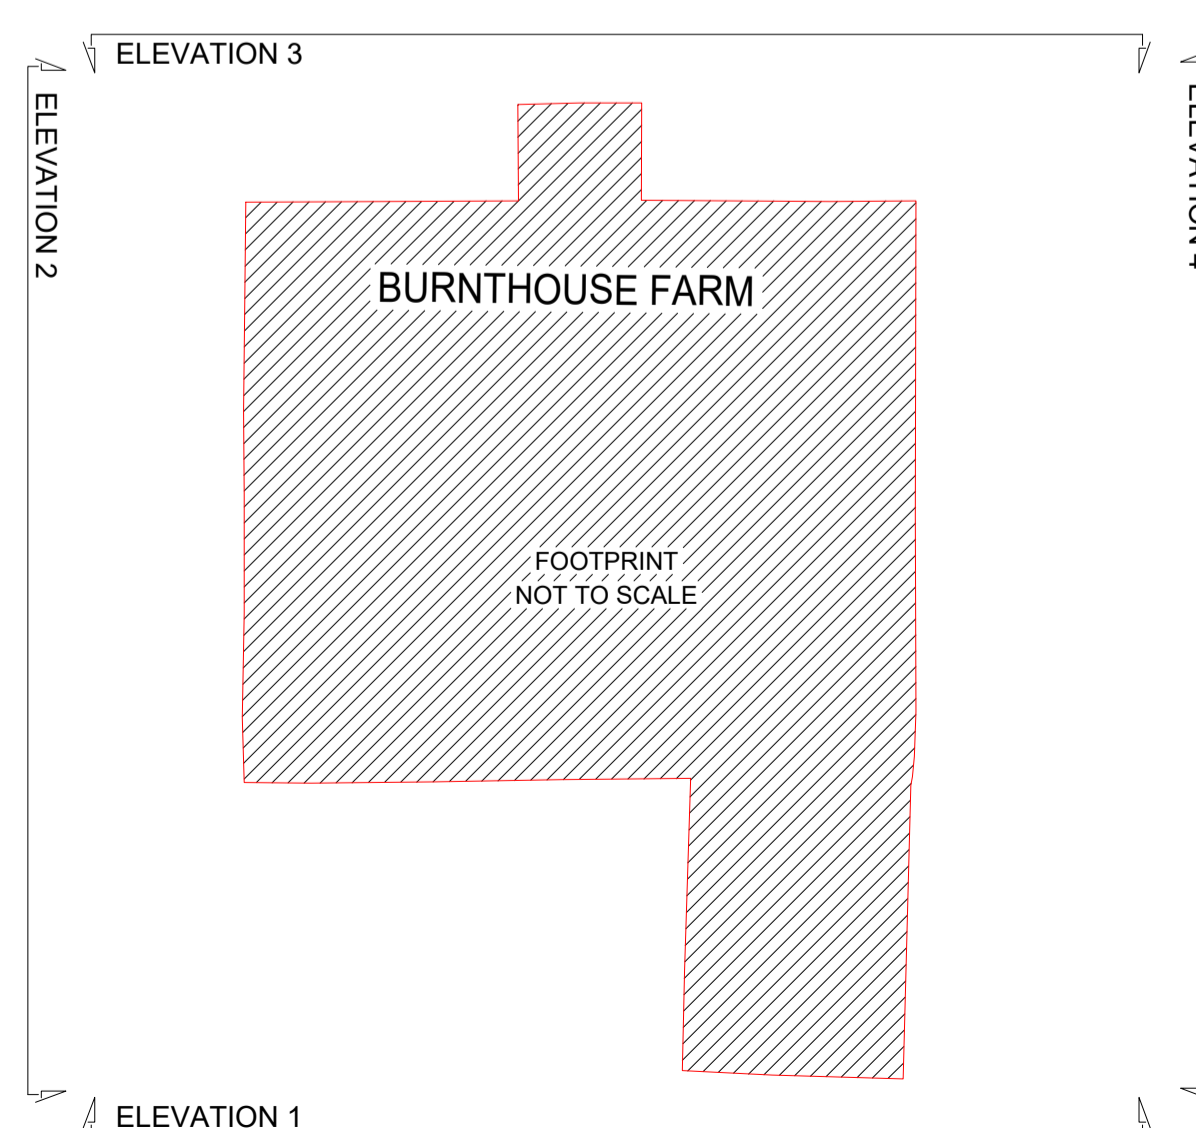 

This drawing must not be scaled. All dimensions to be checked on site before commencing work or preparing working drawings. Any errors or discrepancies must be brought to the Surveyors attention.

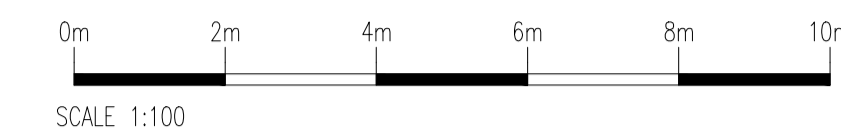


Surveyors Note: AOD datum assumed

Client: **Rob Smart**
 Burnthouse Farm
 Stoke-by-Clare
 Sudbury
 CO10 8HU

Simply Accurate Surveys

35 Winston Crescent, Biggleswade
 Bedfordshire, SG18 0ET
 Tel. 07907353858
 Email general@sasurveys.co.uk
 www.sasurveys.co.uk

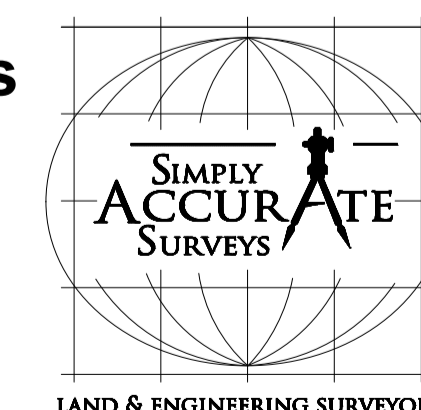

Drawing **Existing Elevations**
Burnthouse Farm, Stoke-by-Clare CO10 8HU

Drawing No. **SAE30622**

Date: **08/06/2022**

Drawing Scale: 1:100@ A1