

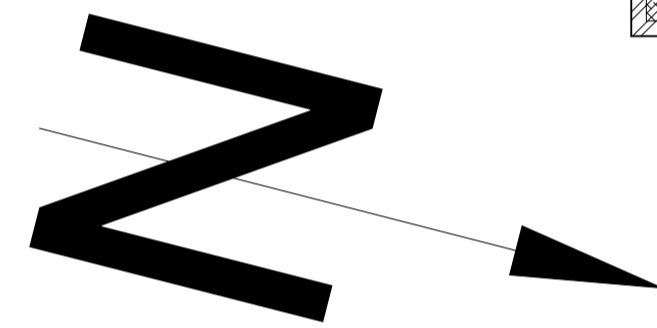


Scale A1 1:50  
0.0 1.0 2.0 3.0 4.0 5.0

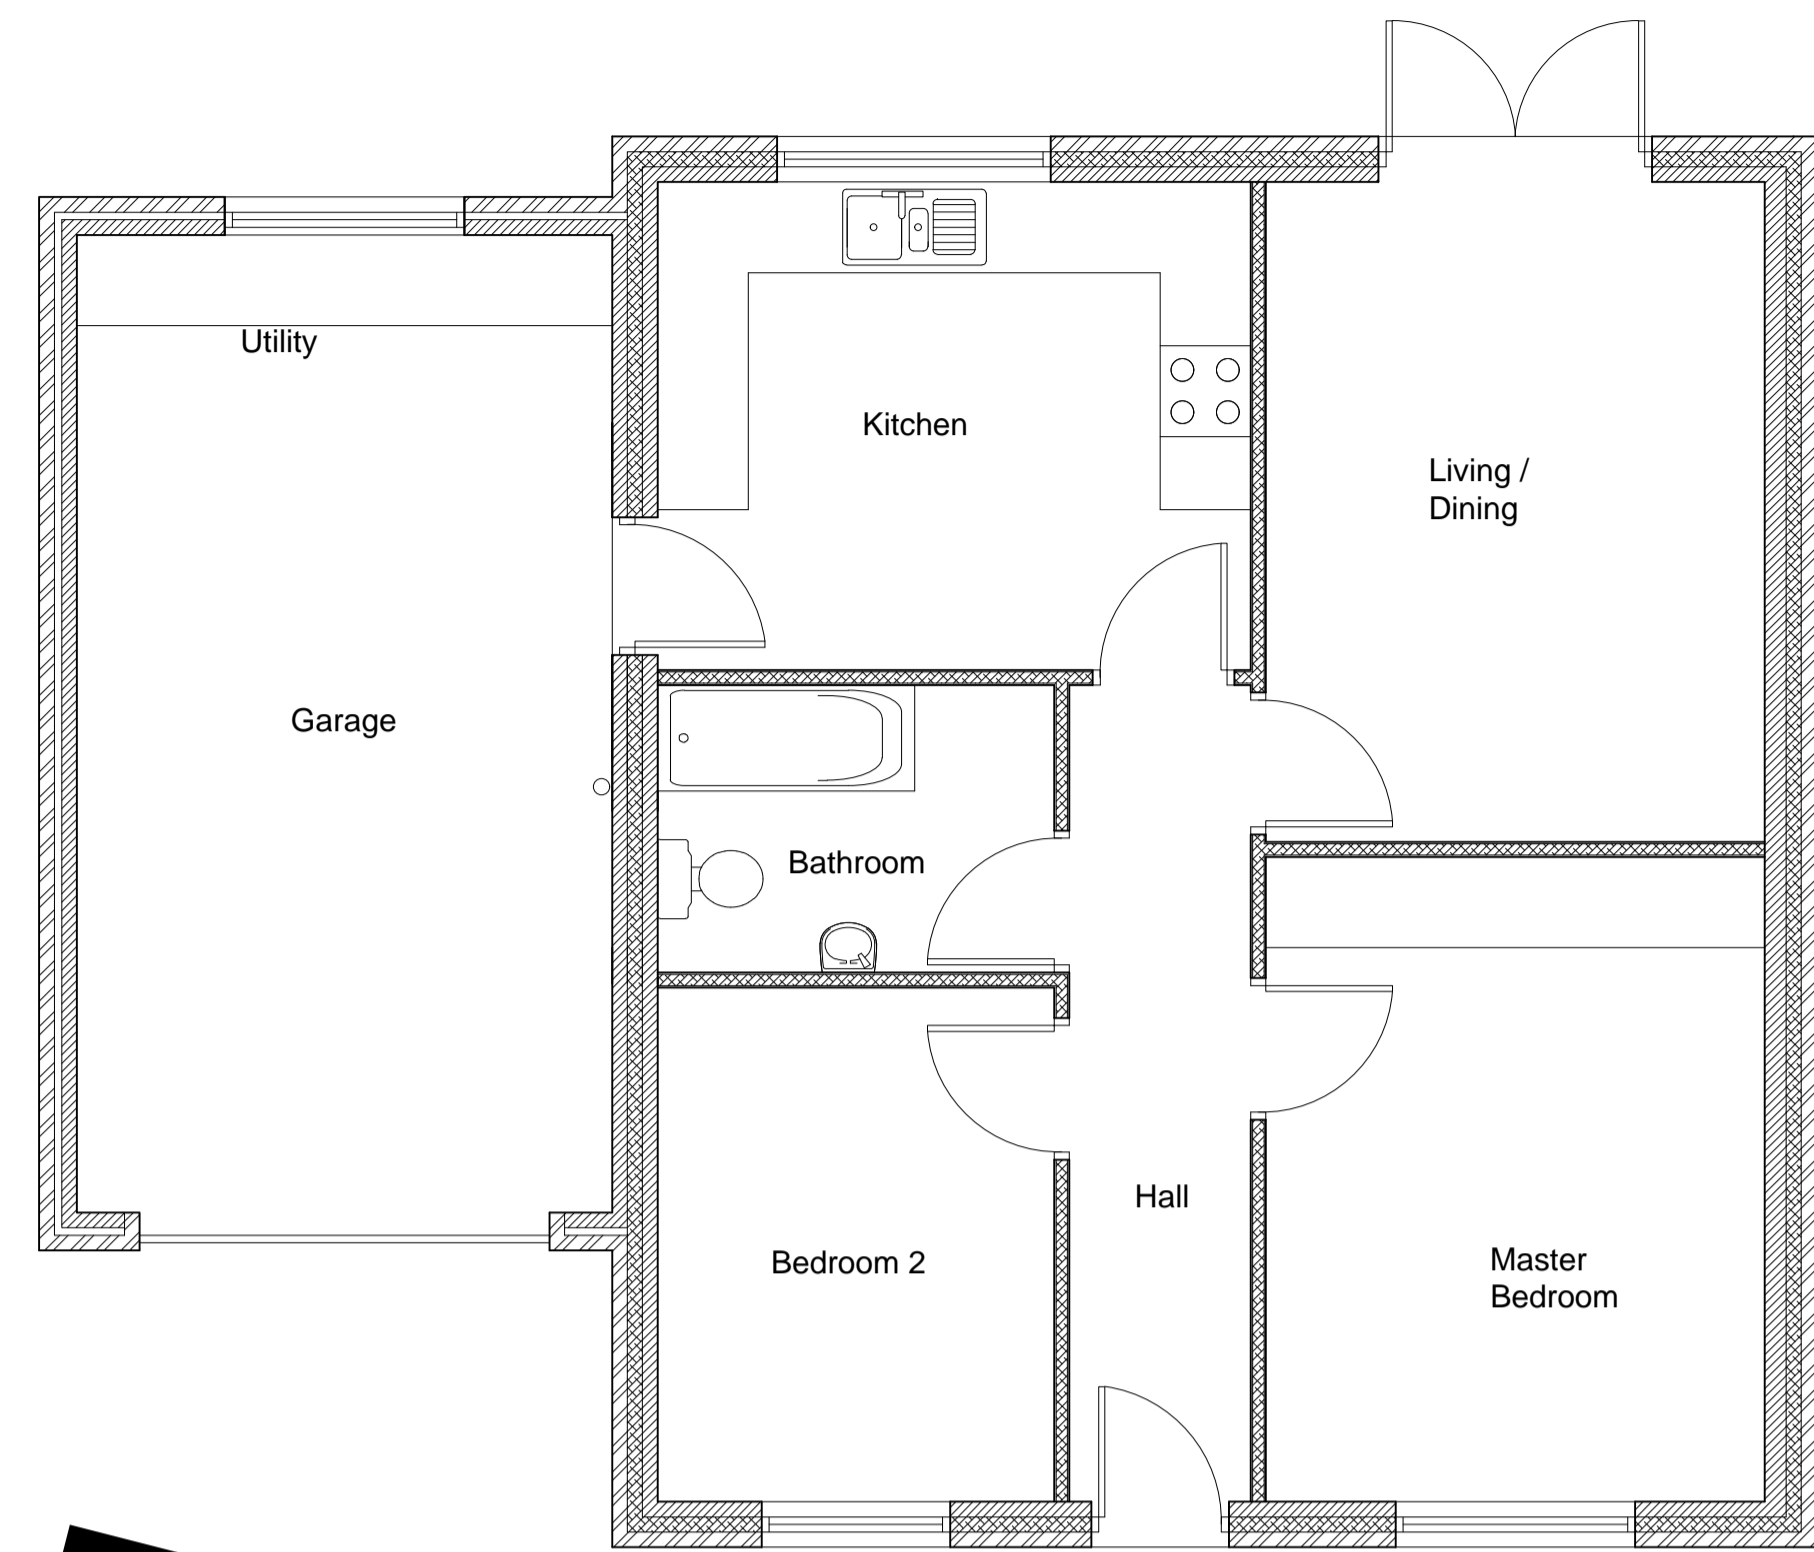

Plot 9  
Ground Floor Plan as Proposed at 1:50

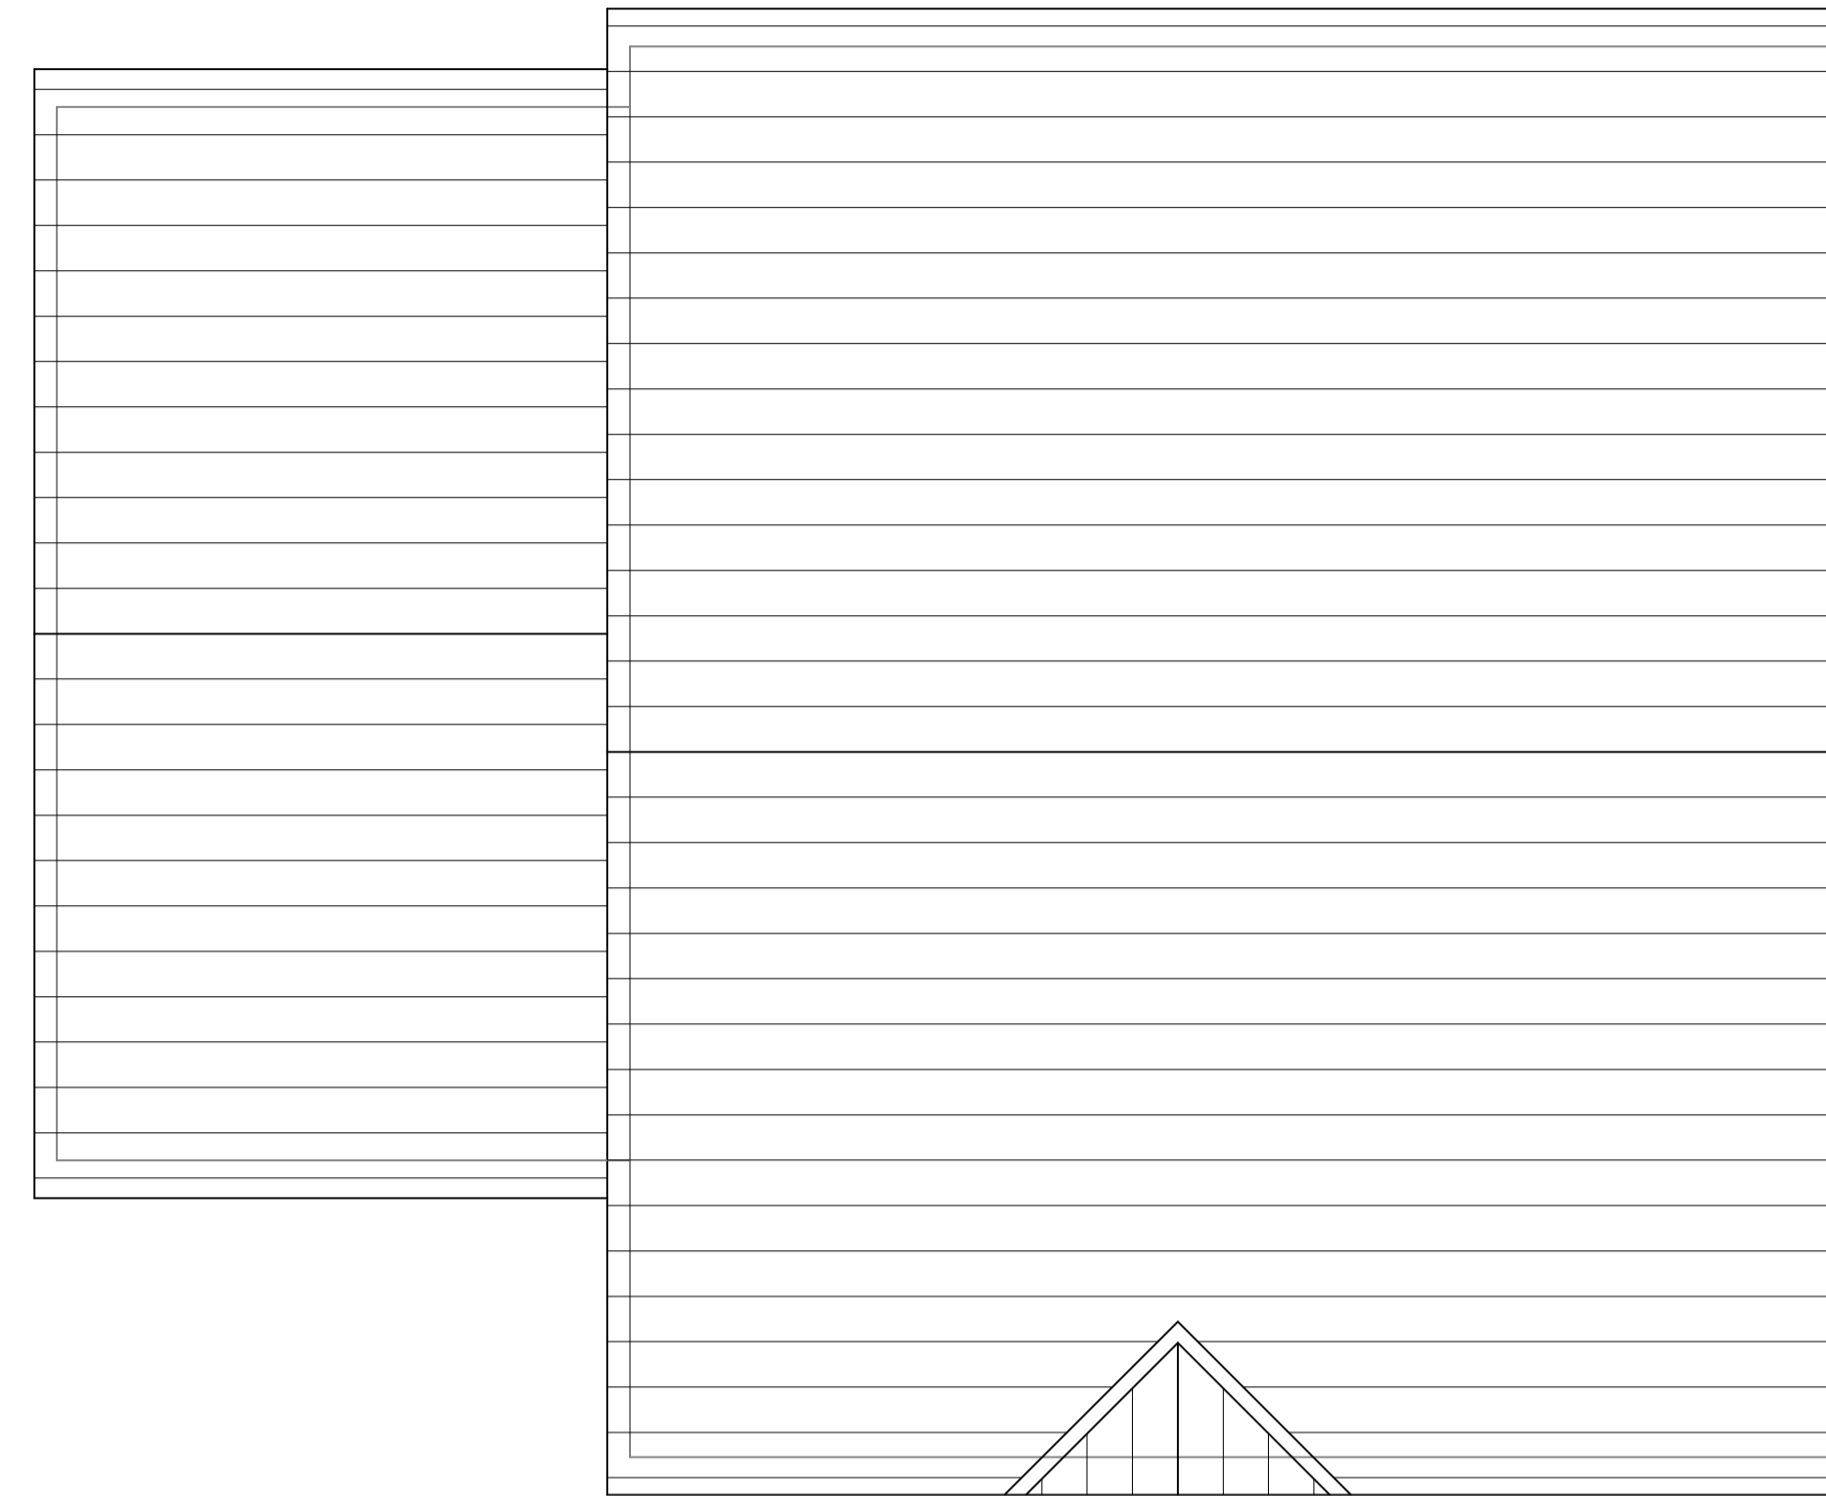


Plot 9  
Roof Plan as Proposed at 1:50

All dimensions to be checked on site.  
Do not Scale from the drawing.  
Any discrepancies to be reported to the Project  
Surveyor before the commencement of any works.


Scale A1 1:100  
0.0 2.0 4.0 6.0 8.0 10.0




Front Elevation as Proposed at 1:100

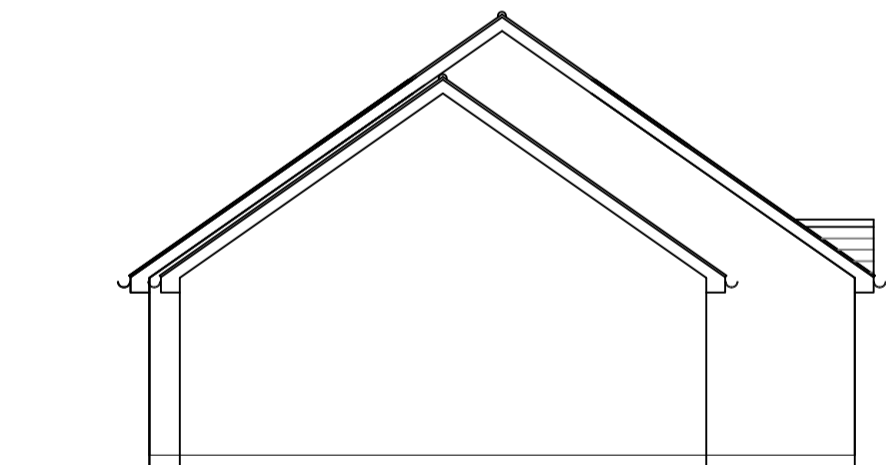

LH Side Elevation as Proposed at 1:100

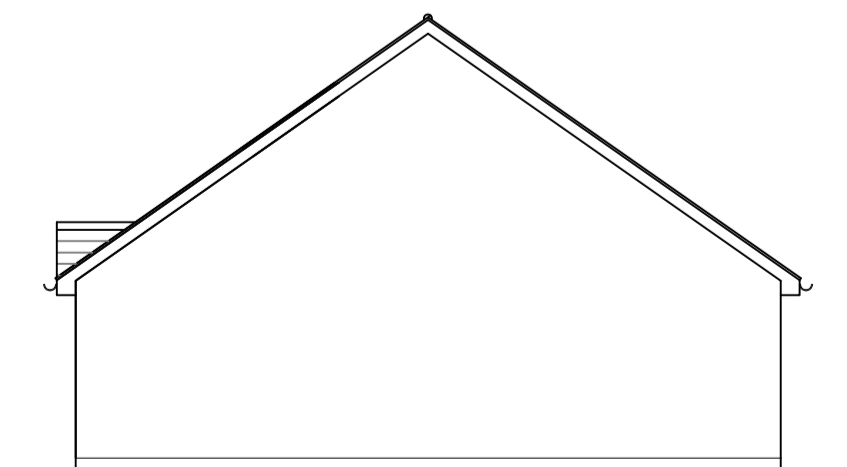

RH Side Elevation as Proposed at 1:100

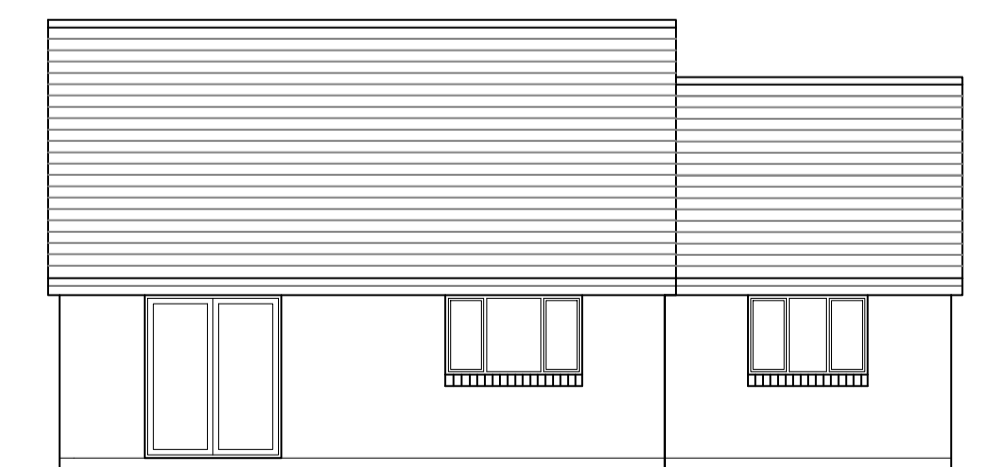

Rear Elevation as Proposed at 1:100

C.	Door from garage to open into kitchen	Sept 22	RS
----	---------------------------------------	---------	----

Revisions: Date: Init:

**Sullivan Associates**  
CHARTERED BUILDING SURVEYORS  
Fourways 2, Diston Terrace, Amble,  
Morpeth, Northumberland, NE65 0DT  
Tel: 01665 513 010  
email: info@sullivan-associates.co.uk

Client:  
DP Builders

Project:  
Southmead Estate  
Amble, Morpeth  
NE65 0WH

Drawing Title:  
**Plot 9**  
**Plans and Elevations**  
**as Proposed**

Drawn:	RS	Scale:	as shown @ A1
Checked:	RS	Date:	Feb 2020
Project No:	14068	Drawing No:	204
		Rev No:	D