



All dimensions to be checked on site.
Do not Scale from the drawing.
Any discrepancies to be reported to the Project
Surveyor before the commencement of any works.

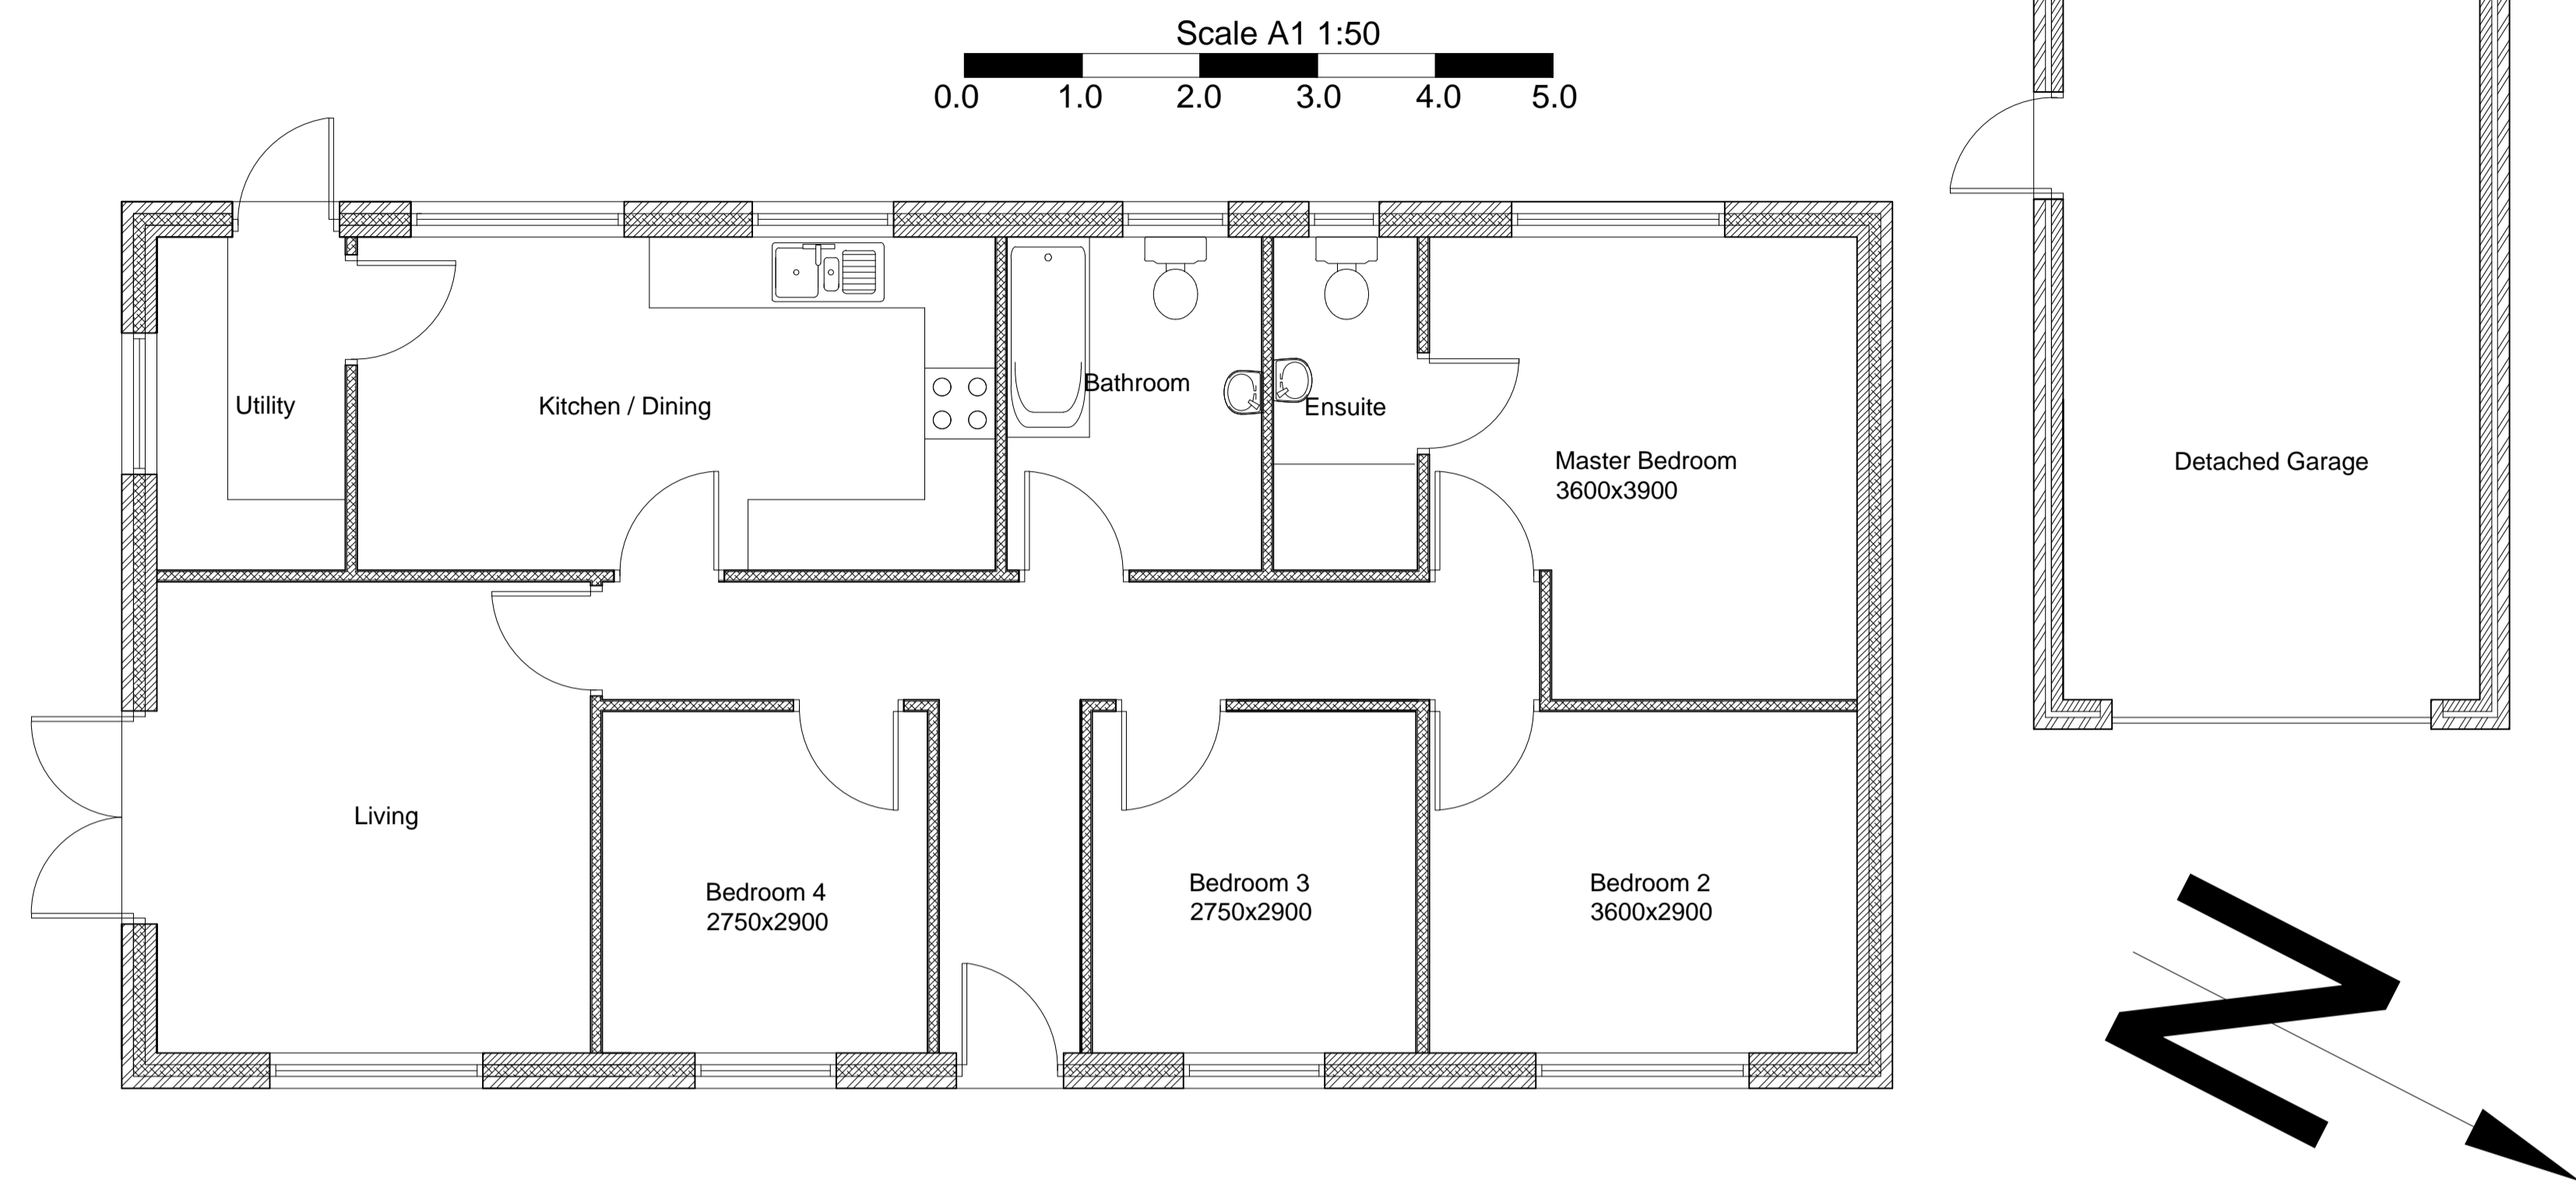


Plot 12
Ground Floor Plan as Proposed at 1:50

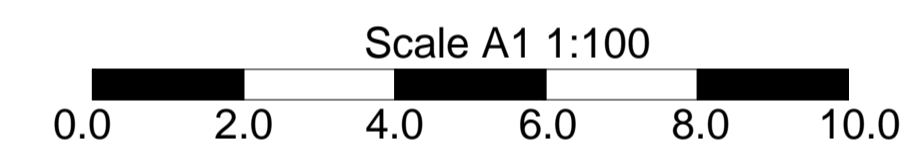


Front Elevation as Proposed at 1:100




LH Side Elevation as Proposed at 1:100

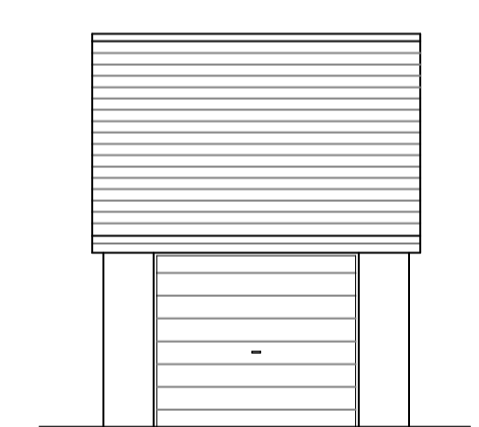


Front Elevation of Garage
as Proposed at 1:100

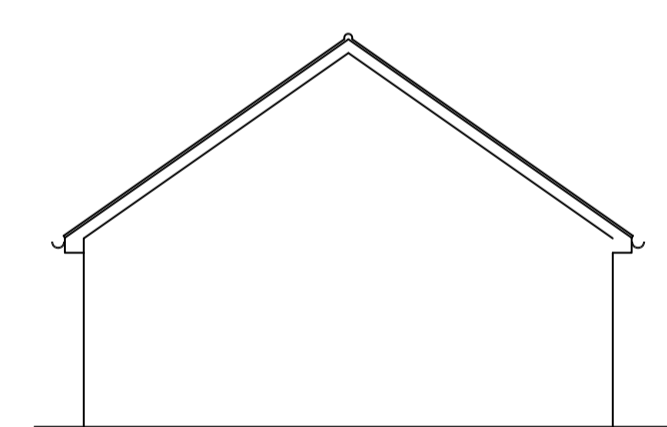


RH Side Elevation of Garage
as Proposed at 1:100

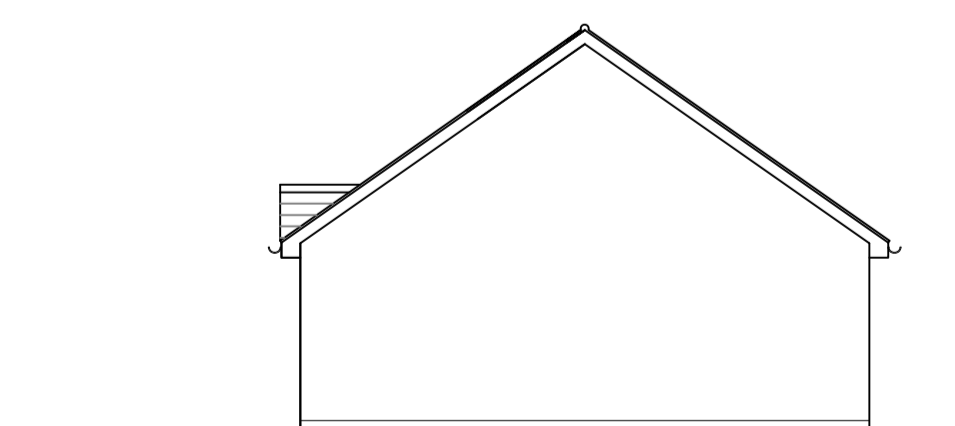


Side Elevation as Proposed at 1:100

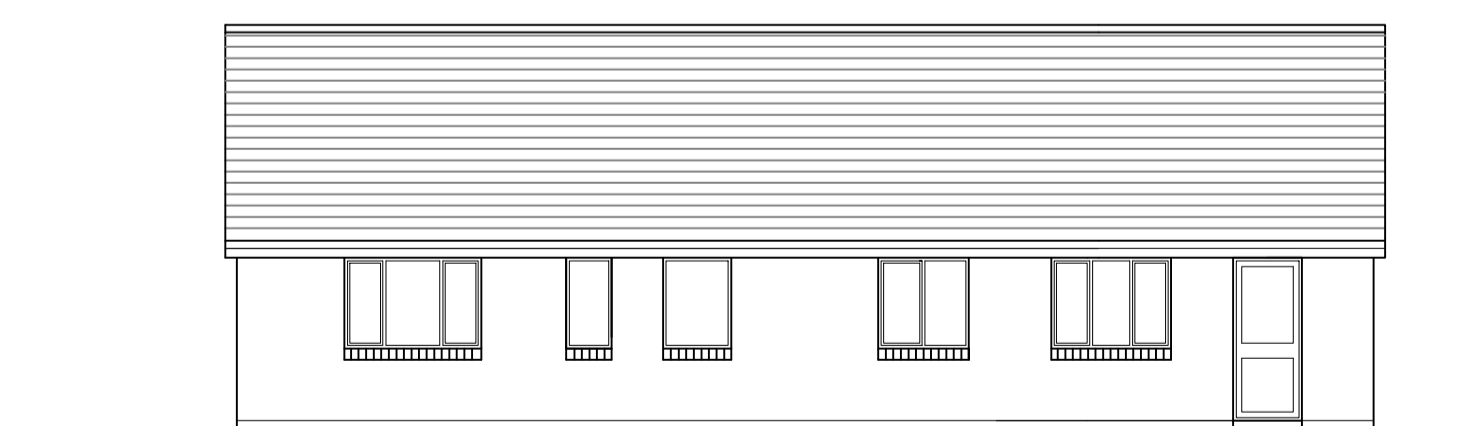

Rear Elevation as Proposed at 1:100

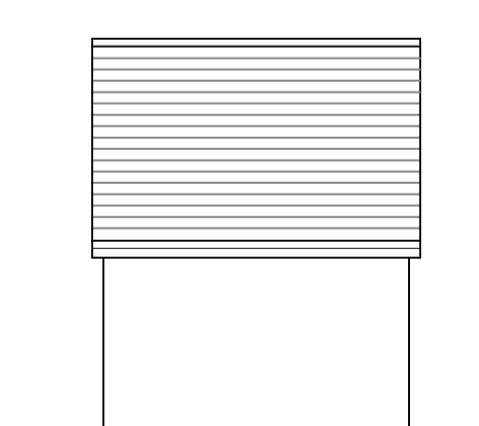

Rear Elevation of Garage
as Proposed at 1:100

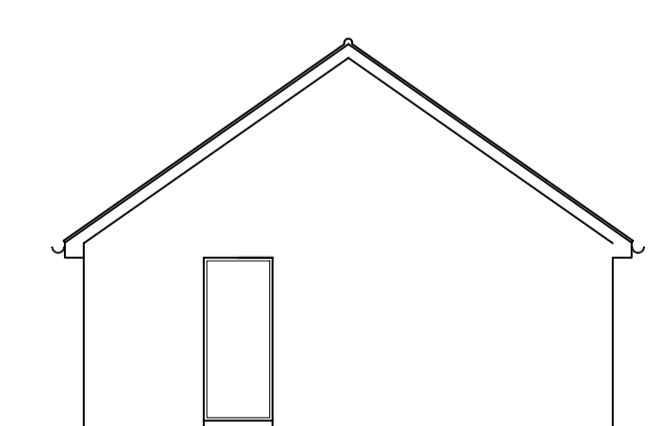

LH Side Elevation of Garage
as Proposed at 1:100

Revisions:	Date:	Init:

Sullivan Associates
CHARTERED BUILDING SURVEYORS
Fourways 2, Diston Terrace, Amble,
Morpeth, Northumberland, NE65 0DT
Tel: 01665 513 010
email: info@sullivan-associates.co.uk

Client:
DP Builders

Project:
Southmead Estate
Amble, Morpeth
NE65 0WH

Drawing Title:
Plot 12
Plans and Elevations
as Proposed

Drawn:	RS	Scale:	as shown @ A1
Checked:	RS	Date:	Feb 2020
Project No:	14068	Drawing No:	206
		Rev No:	B