



**1 - North Elevation - As Proposed**

Scale 1:100

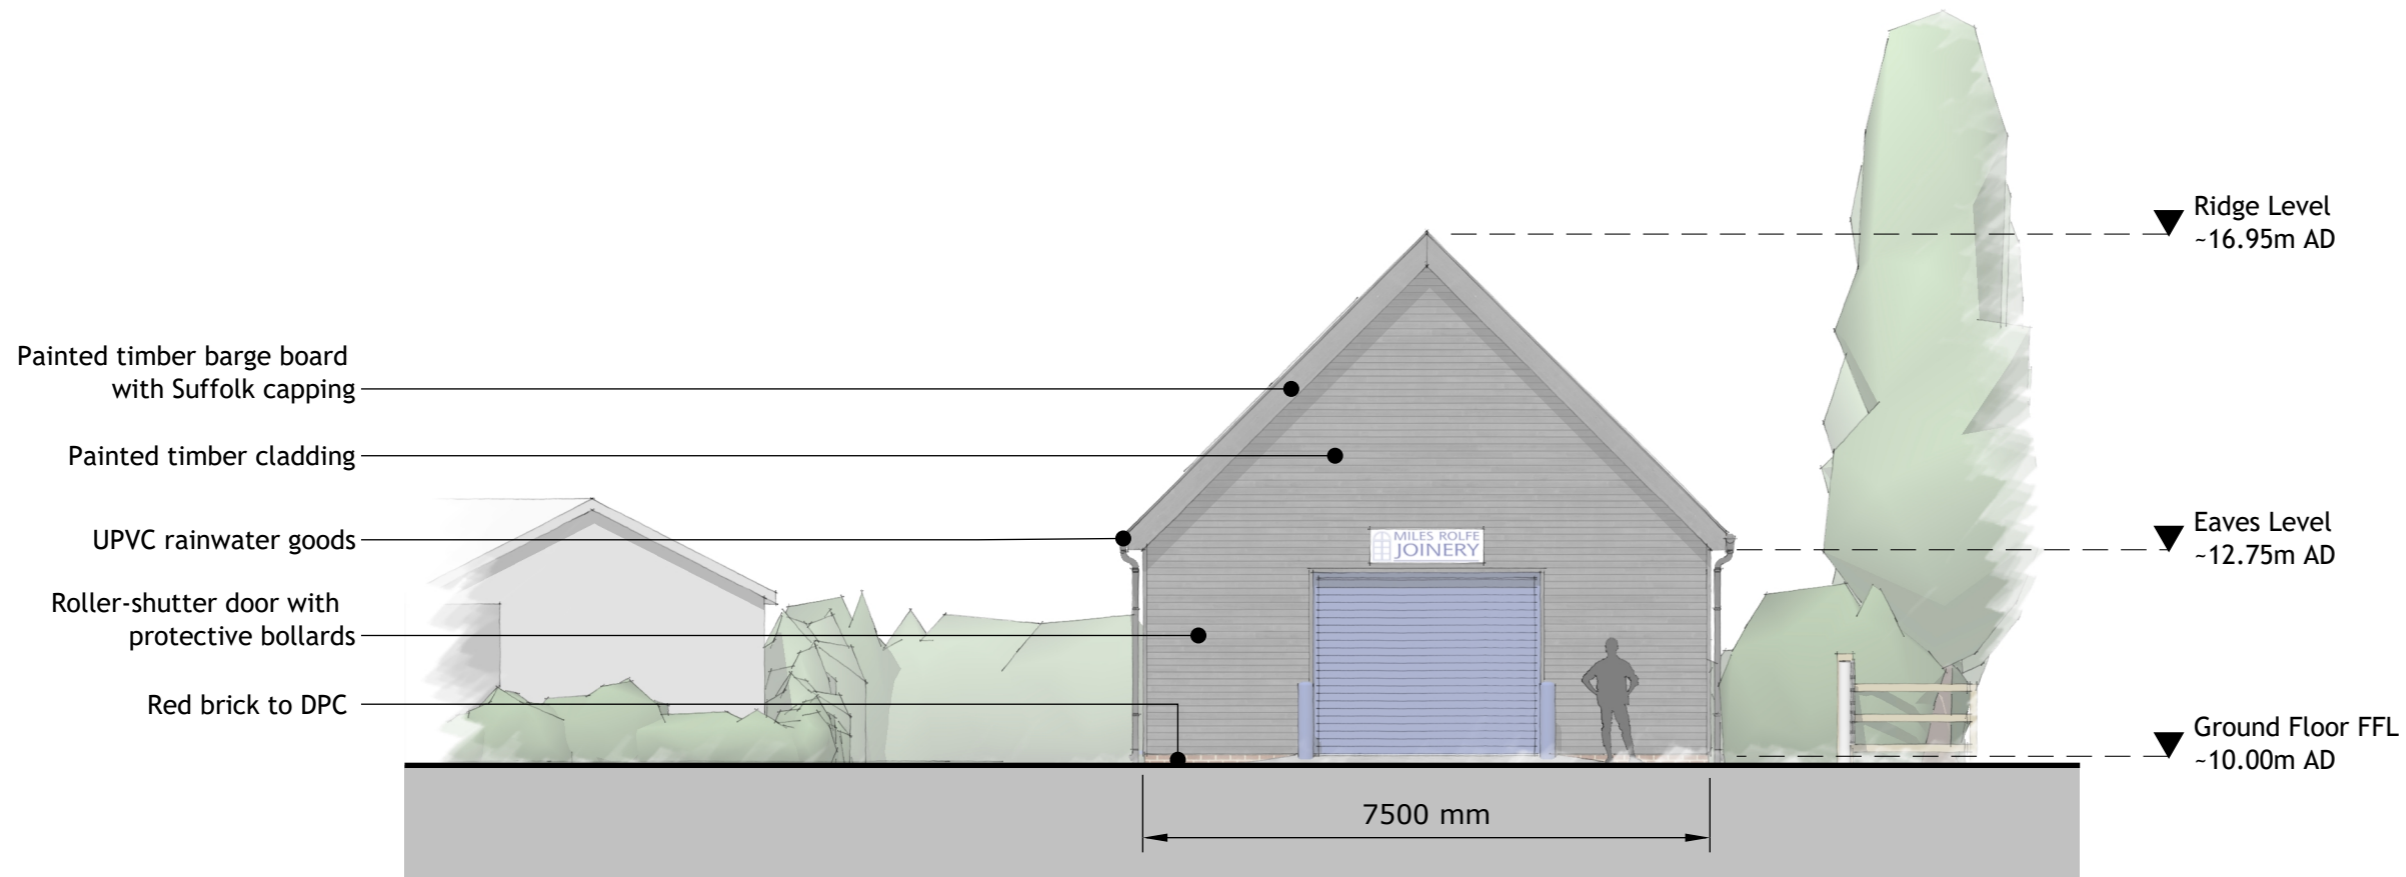

**2 - East Elevation - As Proposed**

Scale 1:100

 

2104.4110.P3

**STAGE 3 (P-PLANNING)**

This document is an RIBA Stage 3 document. The information illustrated on this drawing is for planning information only. Theo Arch Tech accepts no liability for use of this drawing beyond that for which it was issued.

Drawing Number: 2104.4110

Drawing Name: Proposed Elevations 1


Revision: P3

Issue Date: 17/11/2022

Client: Mr Edwin Wager

Project: Joinery Workshop

Address: Oakdene, High Road  
Gt. Finborough, IP14 3AP

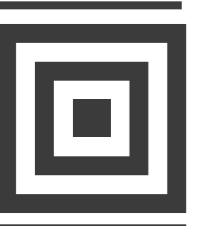

**THEO  
ARCH  
TECH**

Theo Arch Tech is the trading name of Theobald Architectural Technology Limited. Registered in England 13542097  
Email: mail@theoarchtech.co.uk Website: www.theoarchtech.co.uk

This drawing and any illustrated designs are Copyright © 2021 Theobald Architectural Technology Limited (Theo Arch Tech) Any unauthorised reproduction and use, in whole or in part, is a breach of UK Copyright Law and may be subject to legal action.