
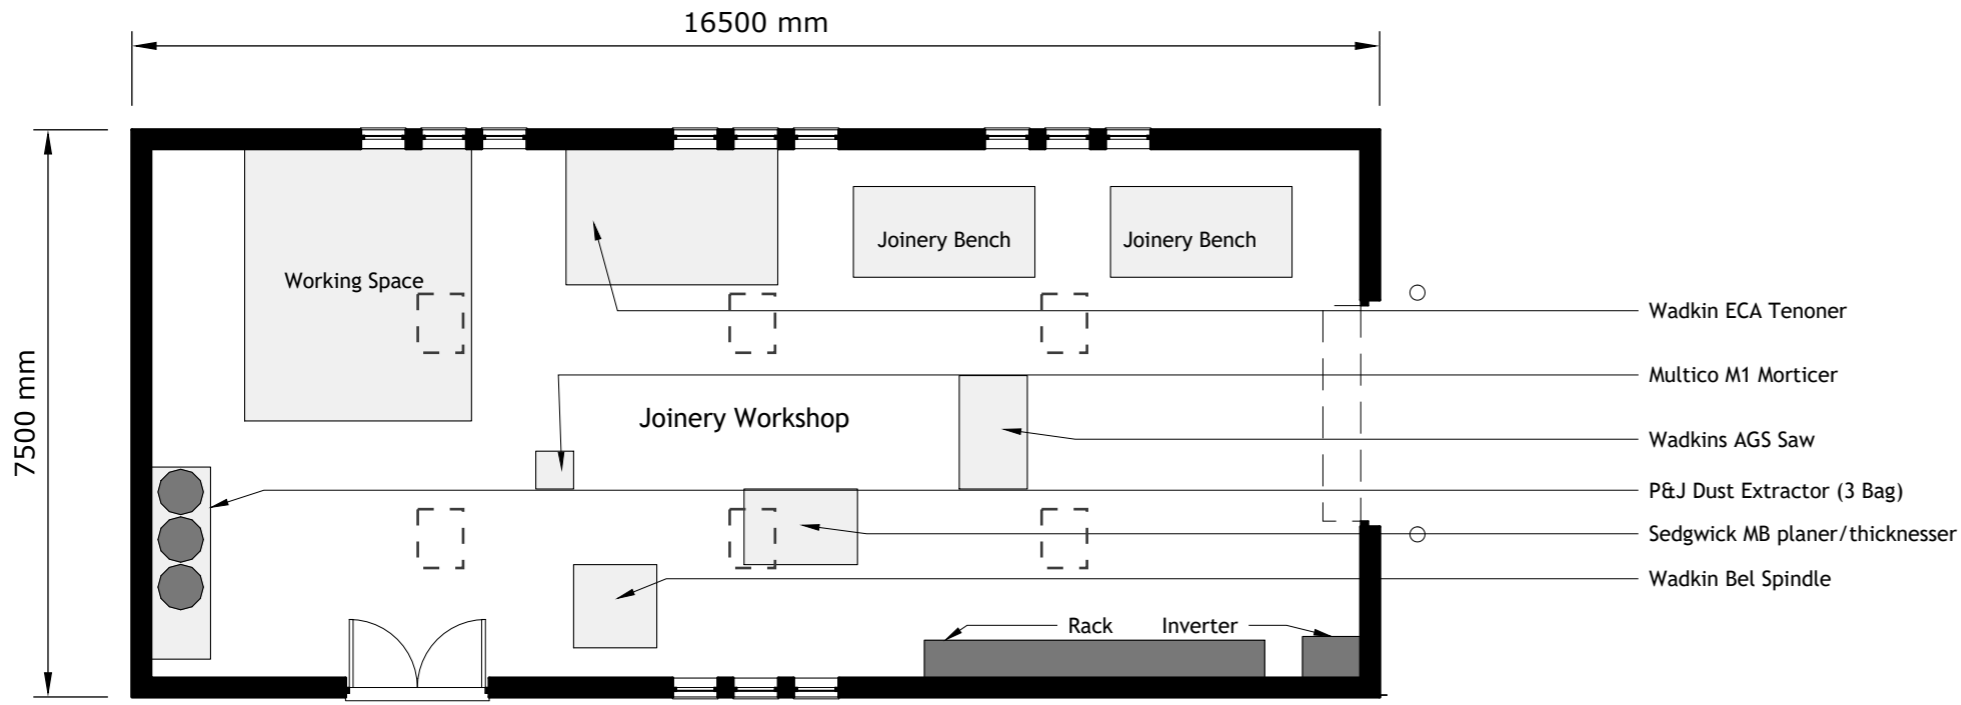


2 - Roof Plan - As Proposed

Scale 1:100

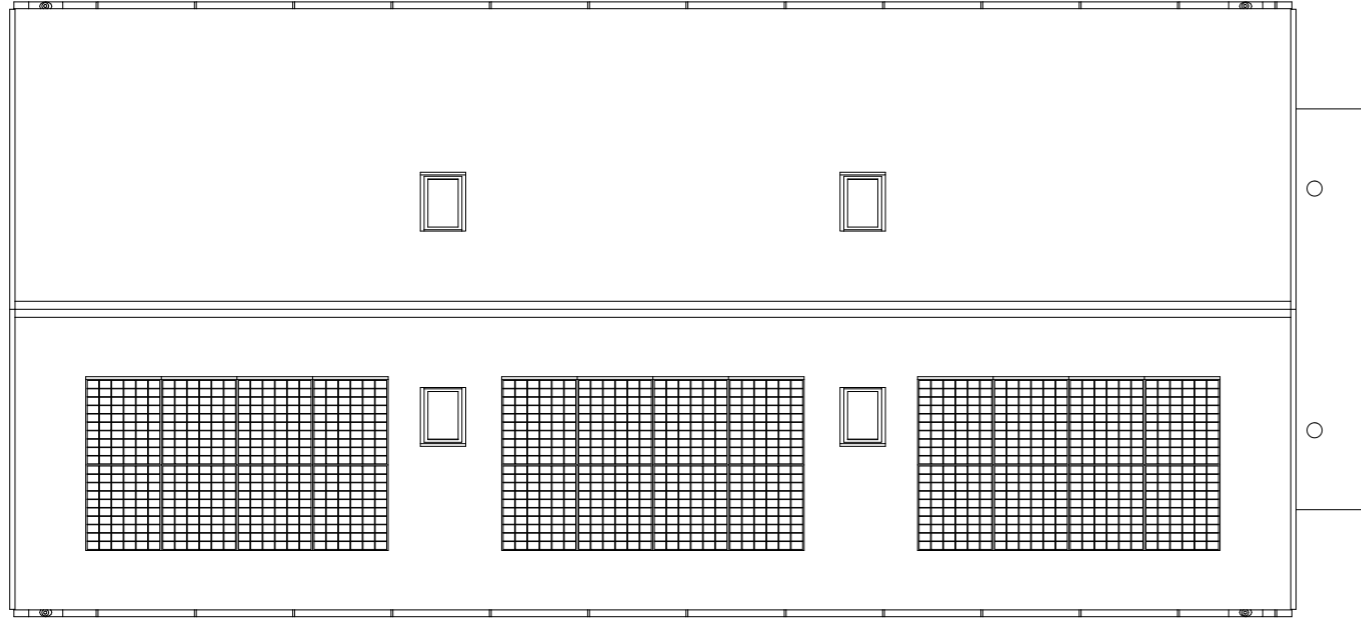

1 - Ground Floor Plan - As Proposed

Scale 1:100



2104.3120.P3



Client: Mr Edwin Wager

Project: Joinery Workshop

Address: Gt. Finborough, IP14 3AP

Drawing Number: 2104.3120

Drawing Name: Proposed Plans

Revision: P3

Issue Date: 17/11/2022

STAGE 3 (P-PLANNING)

This document is an RIBA Stage 3 document. The information illustrated on this drawing is for planning information only. Theo Arch Tech accepts no liability for use of this drawing beyond that for which it was issued.