


Ordnance Survey, (c) Crown Copyright 2022. All rights reserved. Licence number 100022432

EXISTING
 LOCATION PLAN
 SCALE 1:1250

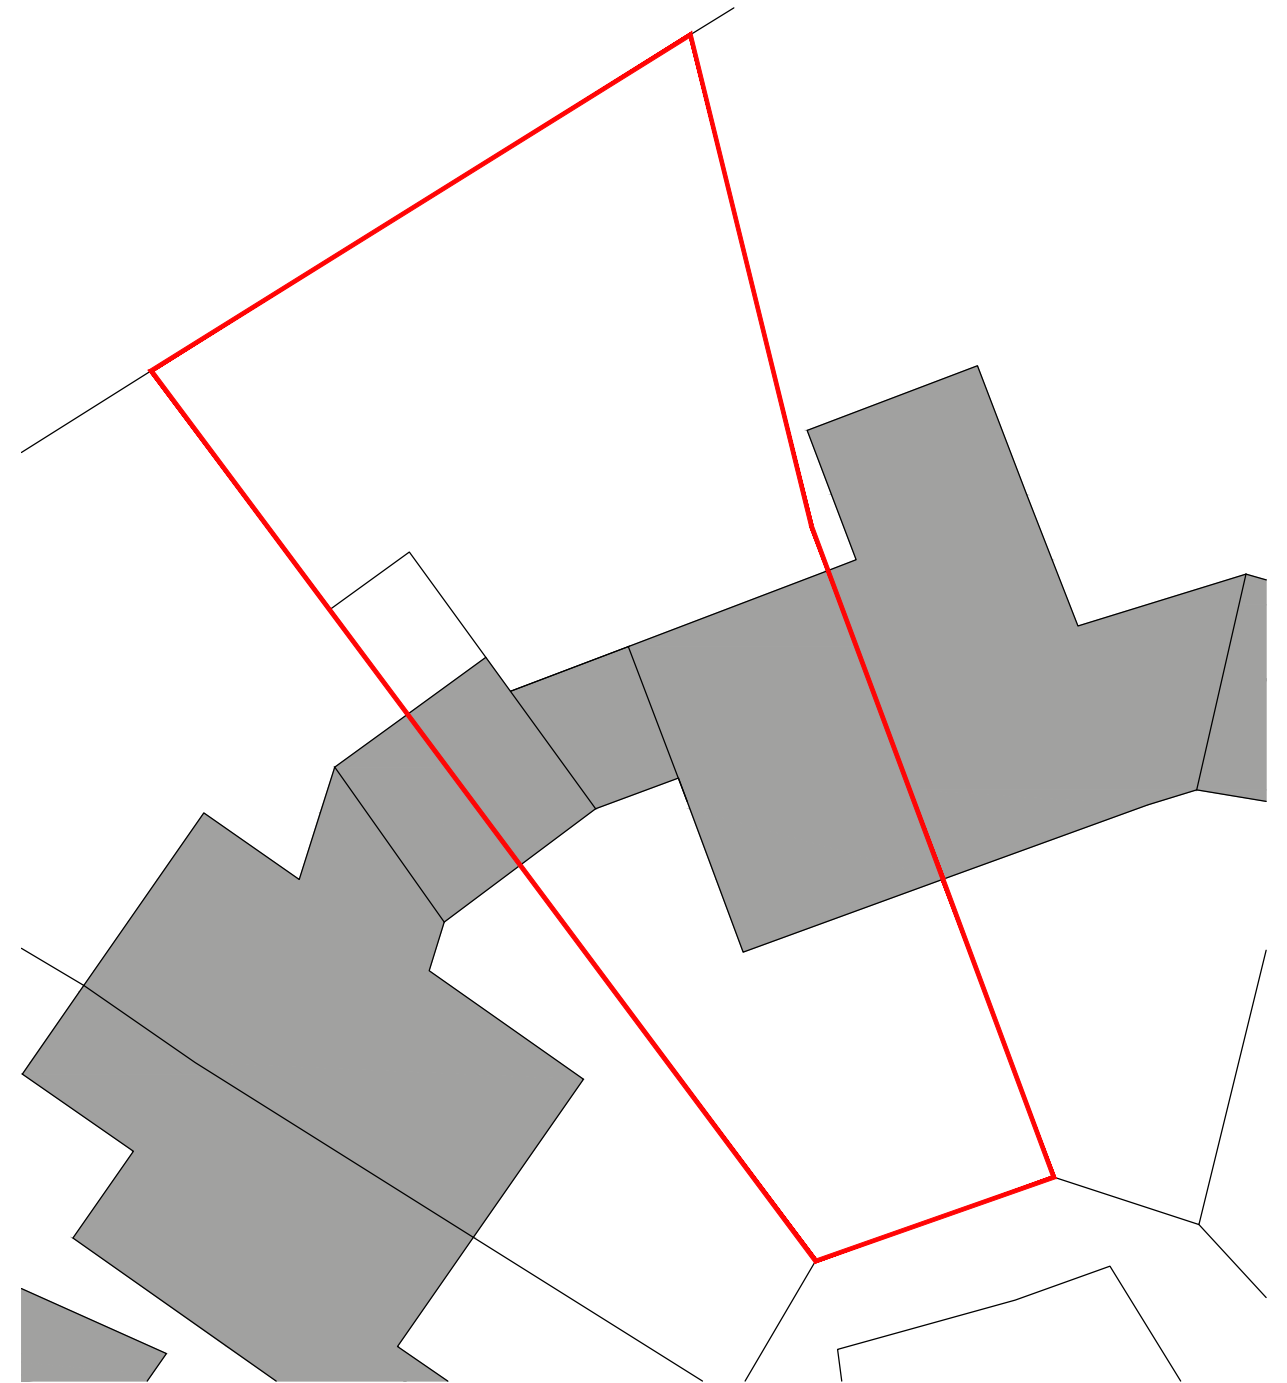

EXISTING
 SITE PLAN
 SCALE 1:200



Project Title	PROPOSED SINGLE STOREY EXT.		
	17 QUEENSWAY ALLHALLOWS ROCHESTER ME3 9QB		
Client	FRASER MASON		
Status	PLANNING		
Scale	AS INDICATED	Drawing Size	A3
Date	11/11/2022	Drawn By	LDH
		Checked	

Rev	Date	Description	Rev By	Chk'd By
-	dd-mm-yy	-----	---	---

Drawing Title	EXISTING SITE LOCATION PLAN		
Job-Dwg No	LHA(13/22)-001	Rev	-



49 Highgrove Road
 Chatham, ME57SF
 t. 07753323062
 e. lewisharding2009@hotmail.co.uk