


Ordnance Survey, (c) Crown Copyright 2022. All rights reserved. Licence number 100022432

**PROPOSED**  
 LOCATION PLAN  
 SCALE 1:1250



**PROPOSED**  
 SITE PLAN  
 SCALE 1:200

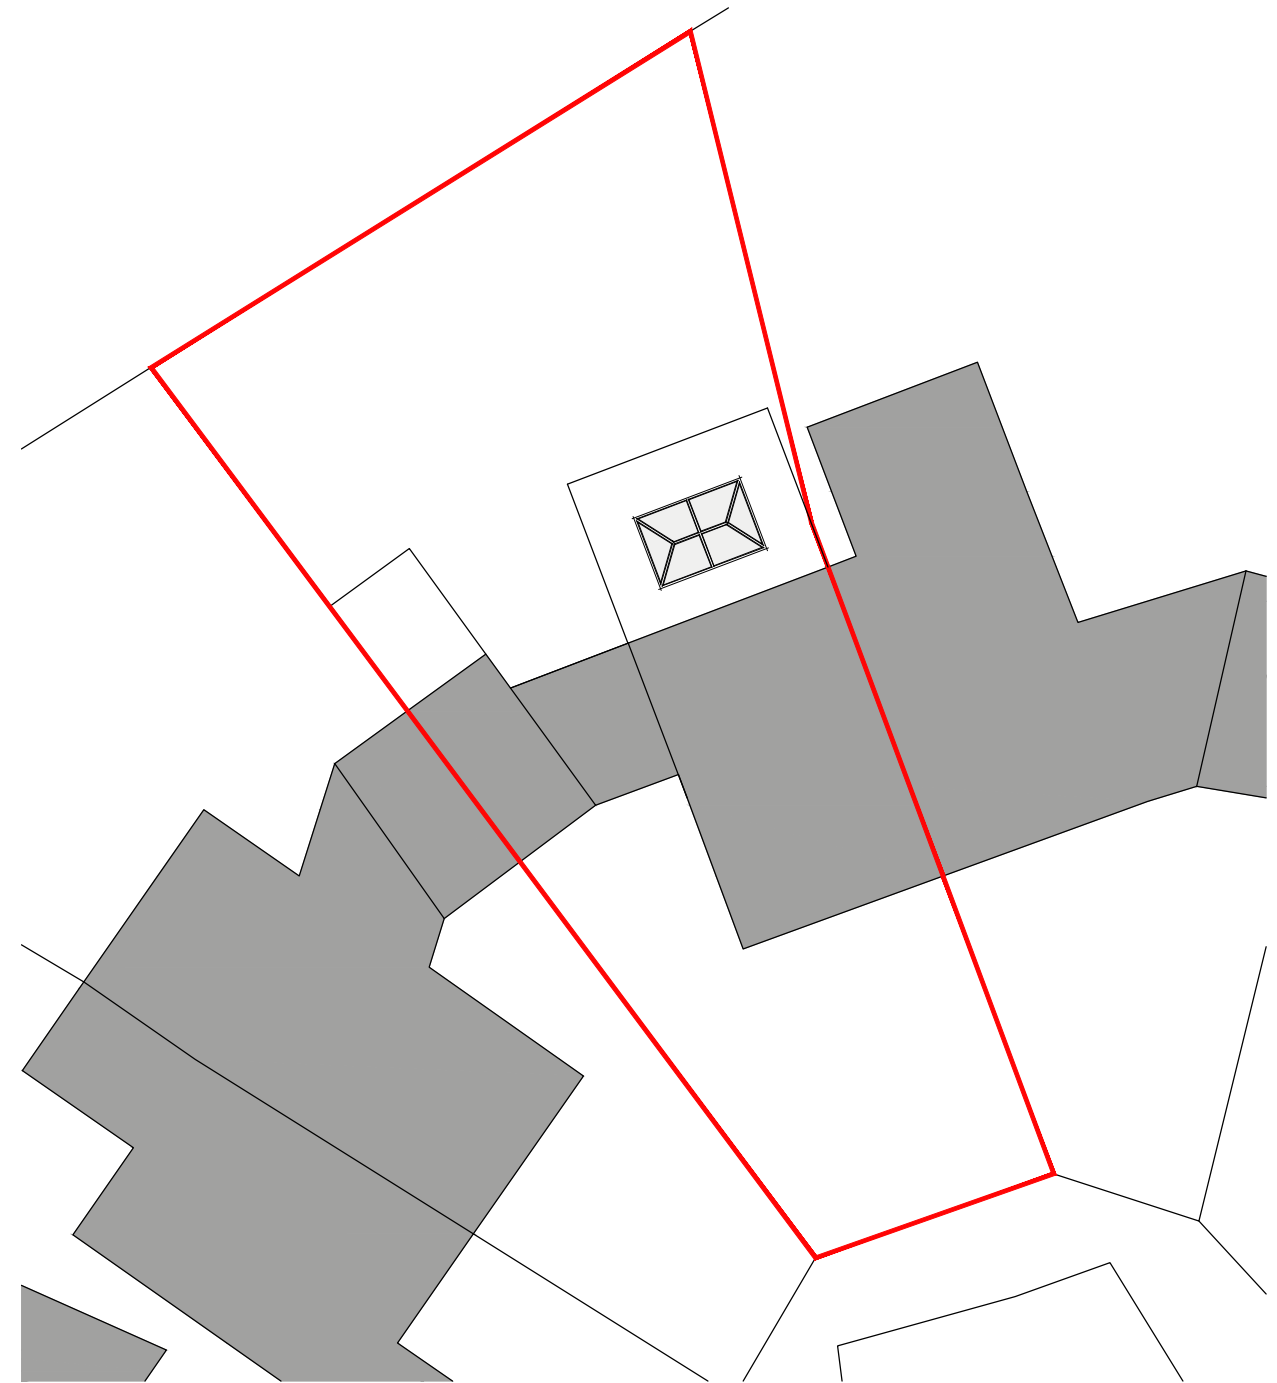

Rev	Date	Description	Rev By	Chk'd By
-	dd-mm-yy	-----	---	---

Project Title	PROPOSED SINGLE STOREY EXT.			
	17 QUEENSWAY ALLHALLOWS ROCHESTER ME3 9QB			
Client	FRASER MASON			
Status	PLANNING			
Scale	AS INDICATED	Drawing Size	A3	
Date	11/11/2022	Drawn By	LDH	Checked

Drawing Title	PROPOSED SITE LOCATION PLAN		
Job-Dwg No	LHA(13/22)-004	Rev	-



49 Highgrove Road  
 Chatham, ME57SF  
 t. 07753323062  
 e. lewisharding2009@hotmail.co.uk