



REVISIONS				
REV	DATE	DESCRIPTION	CHECKED	APPROVED
01	070922	SKETCH SCHEME		

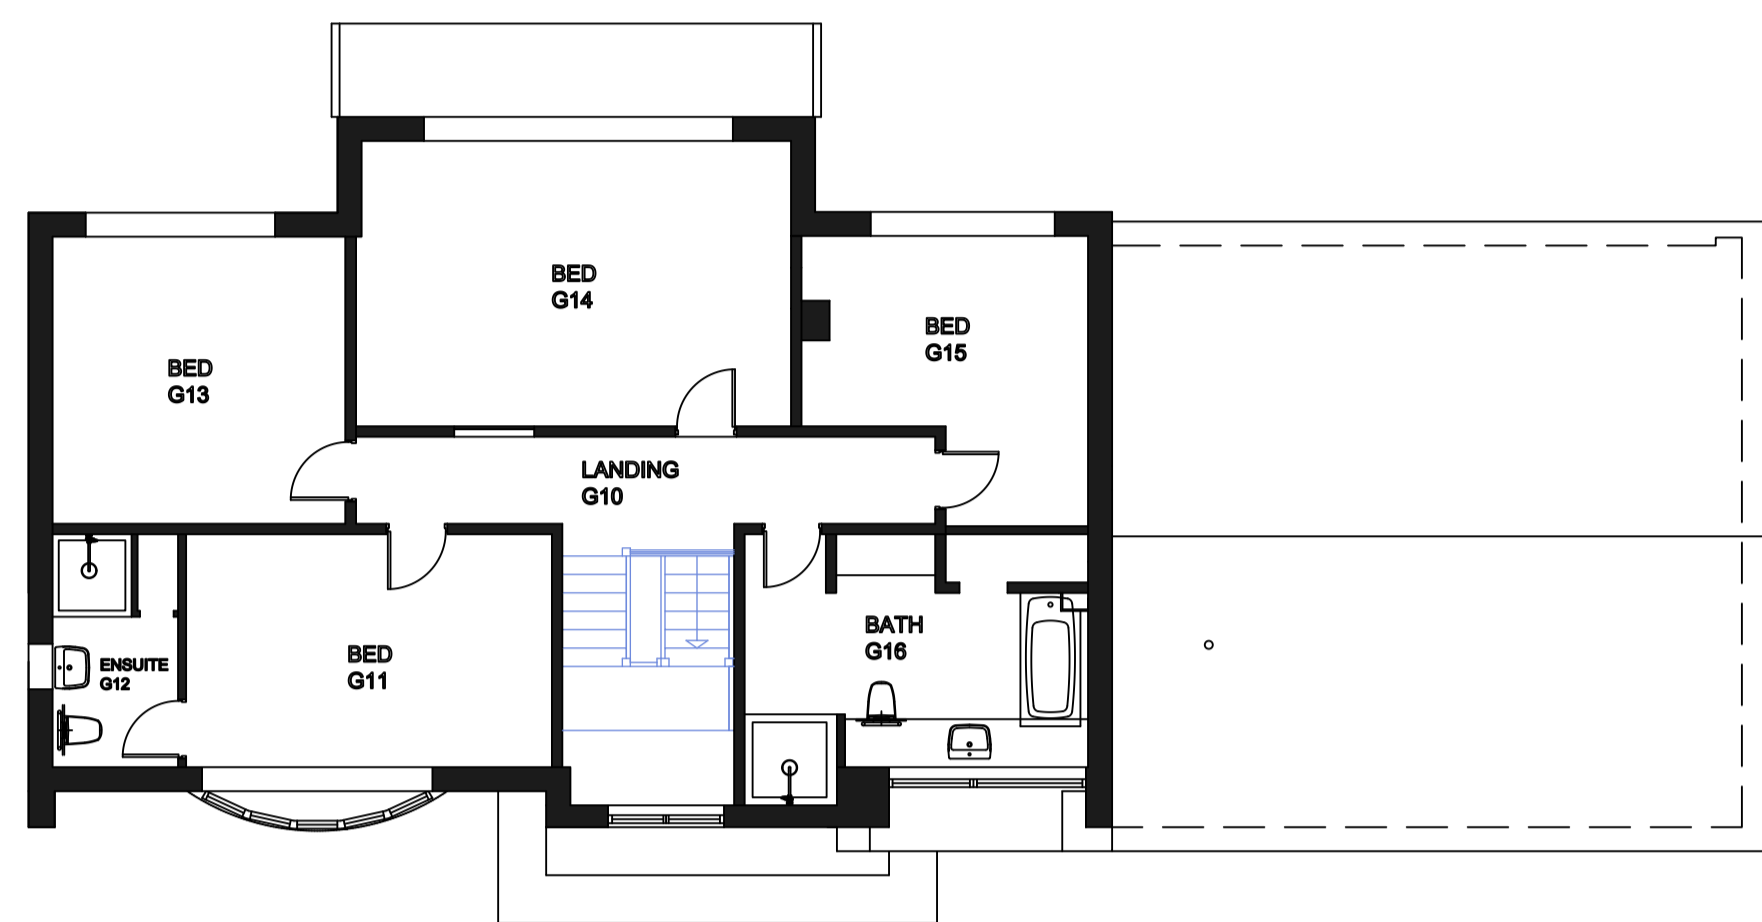


**P** 002 FIRSTFLOOR PLAN  
SCALE 1-100 @ A1



**E** 001 FRONT ELEVATION  
SCALE 1-100 @ A1

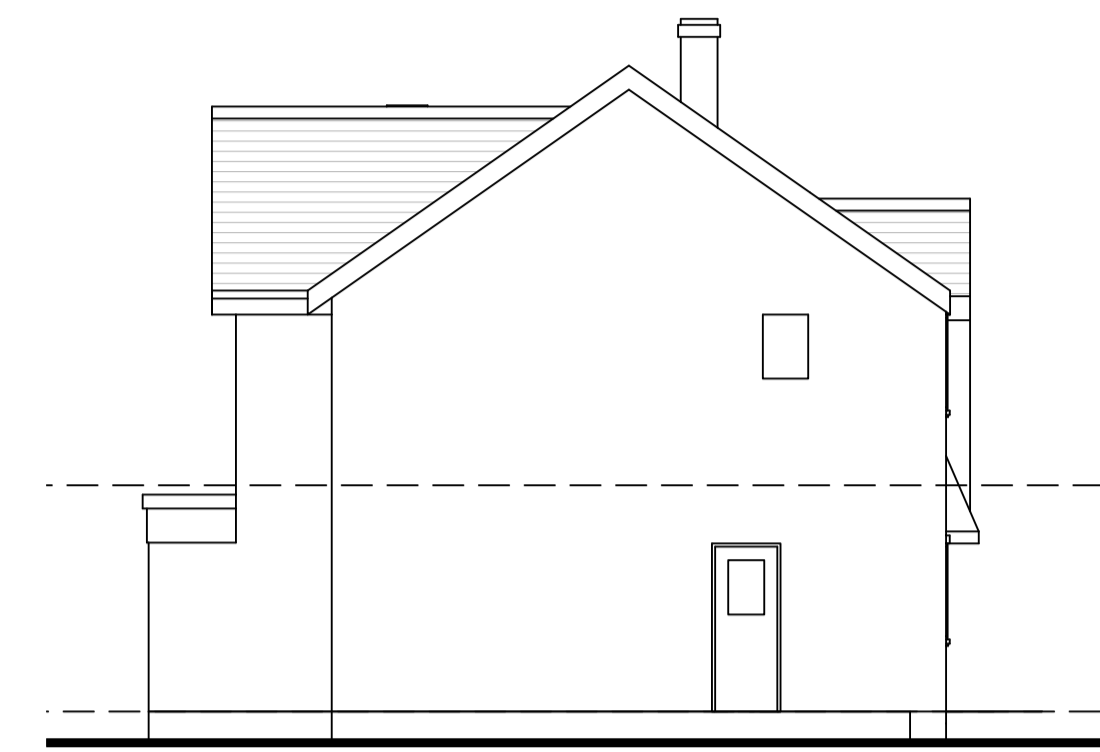


**E** 004 SIDE ELEVATION  
SCALE 1-100 @ A1

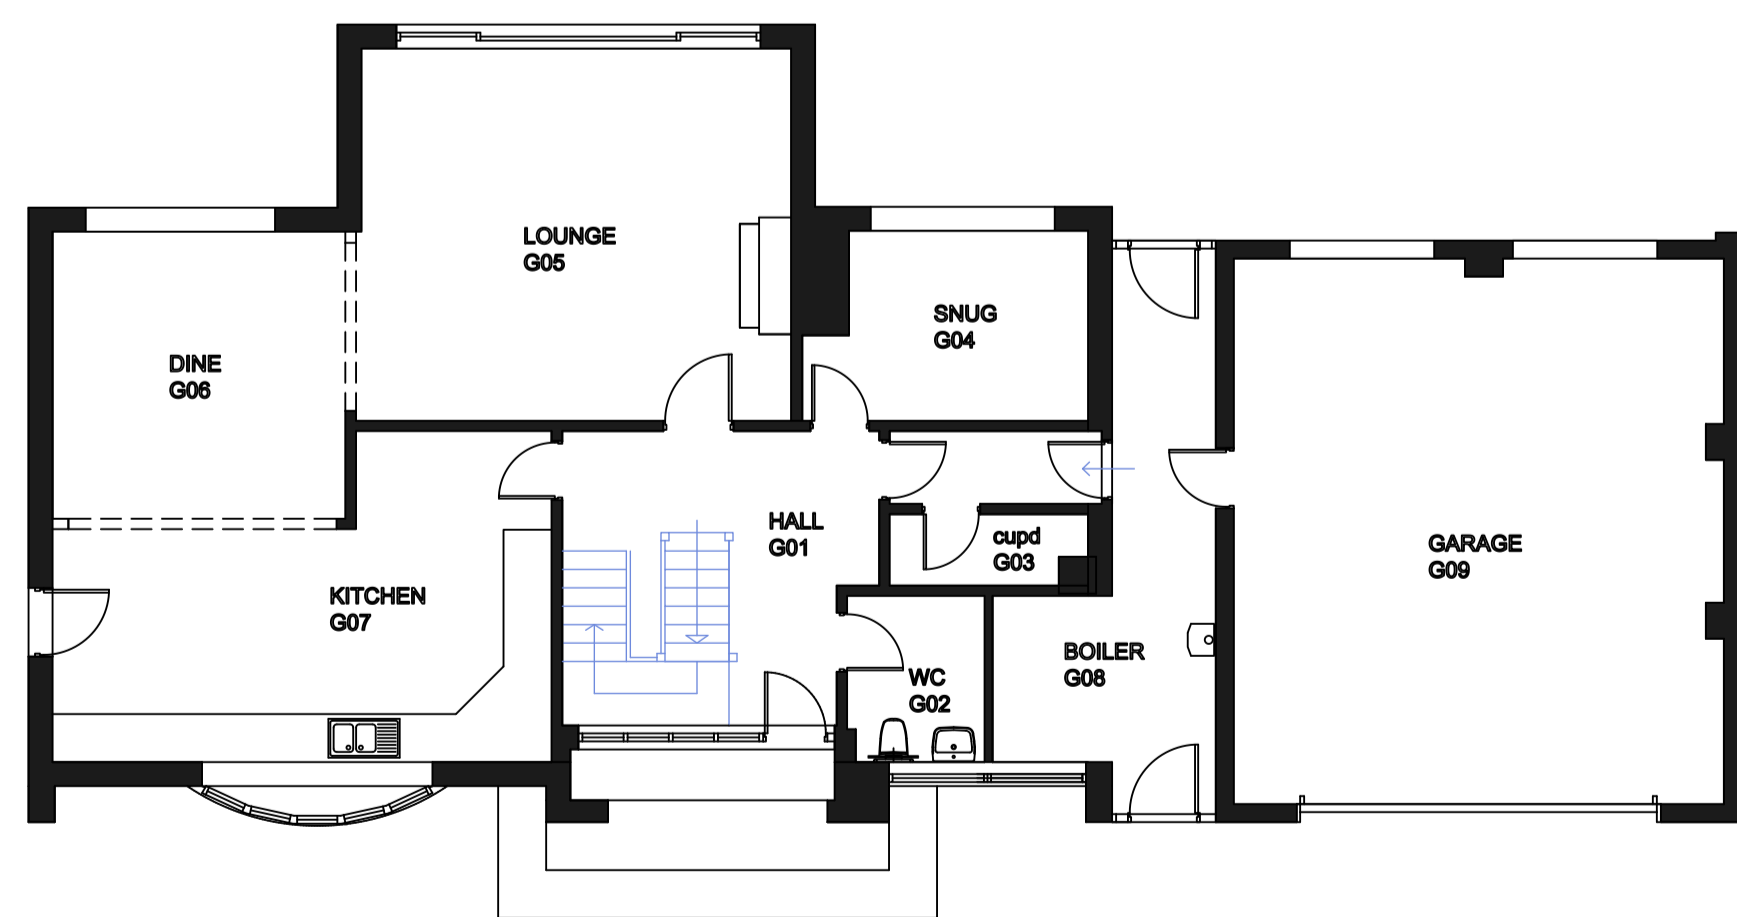


**P** 001 GROUND FLOOR PLAN  
SCALE 1-100 @ A1



**E** 002 REAR ELEVATION  
SCALE 1-100 @ A1

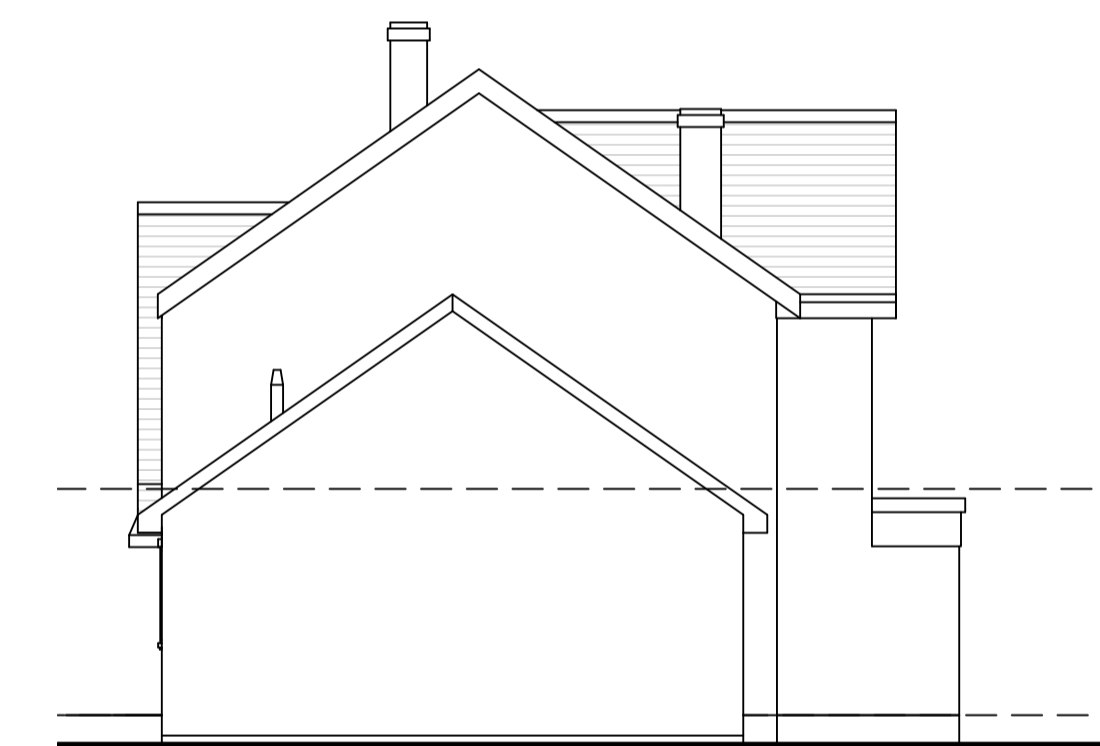

**E** 003 SIDE ELEVATION  
SCALE 1-100 @ A1

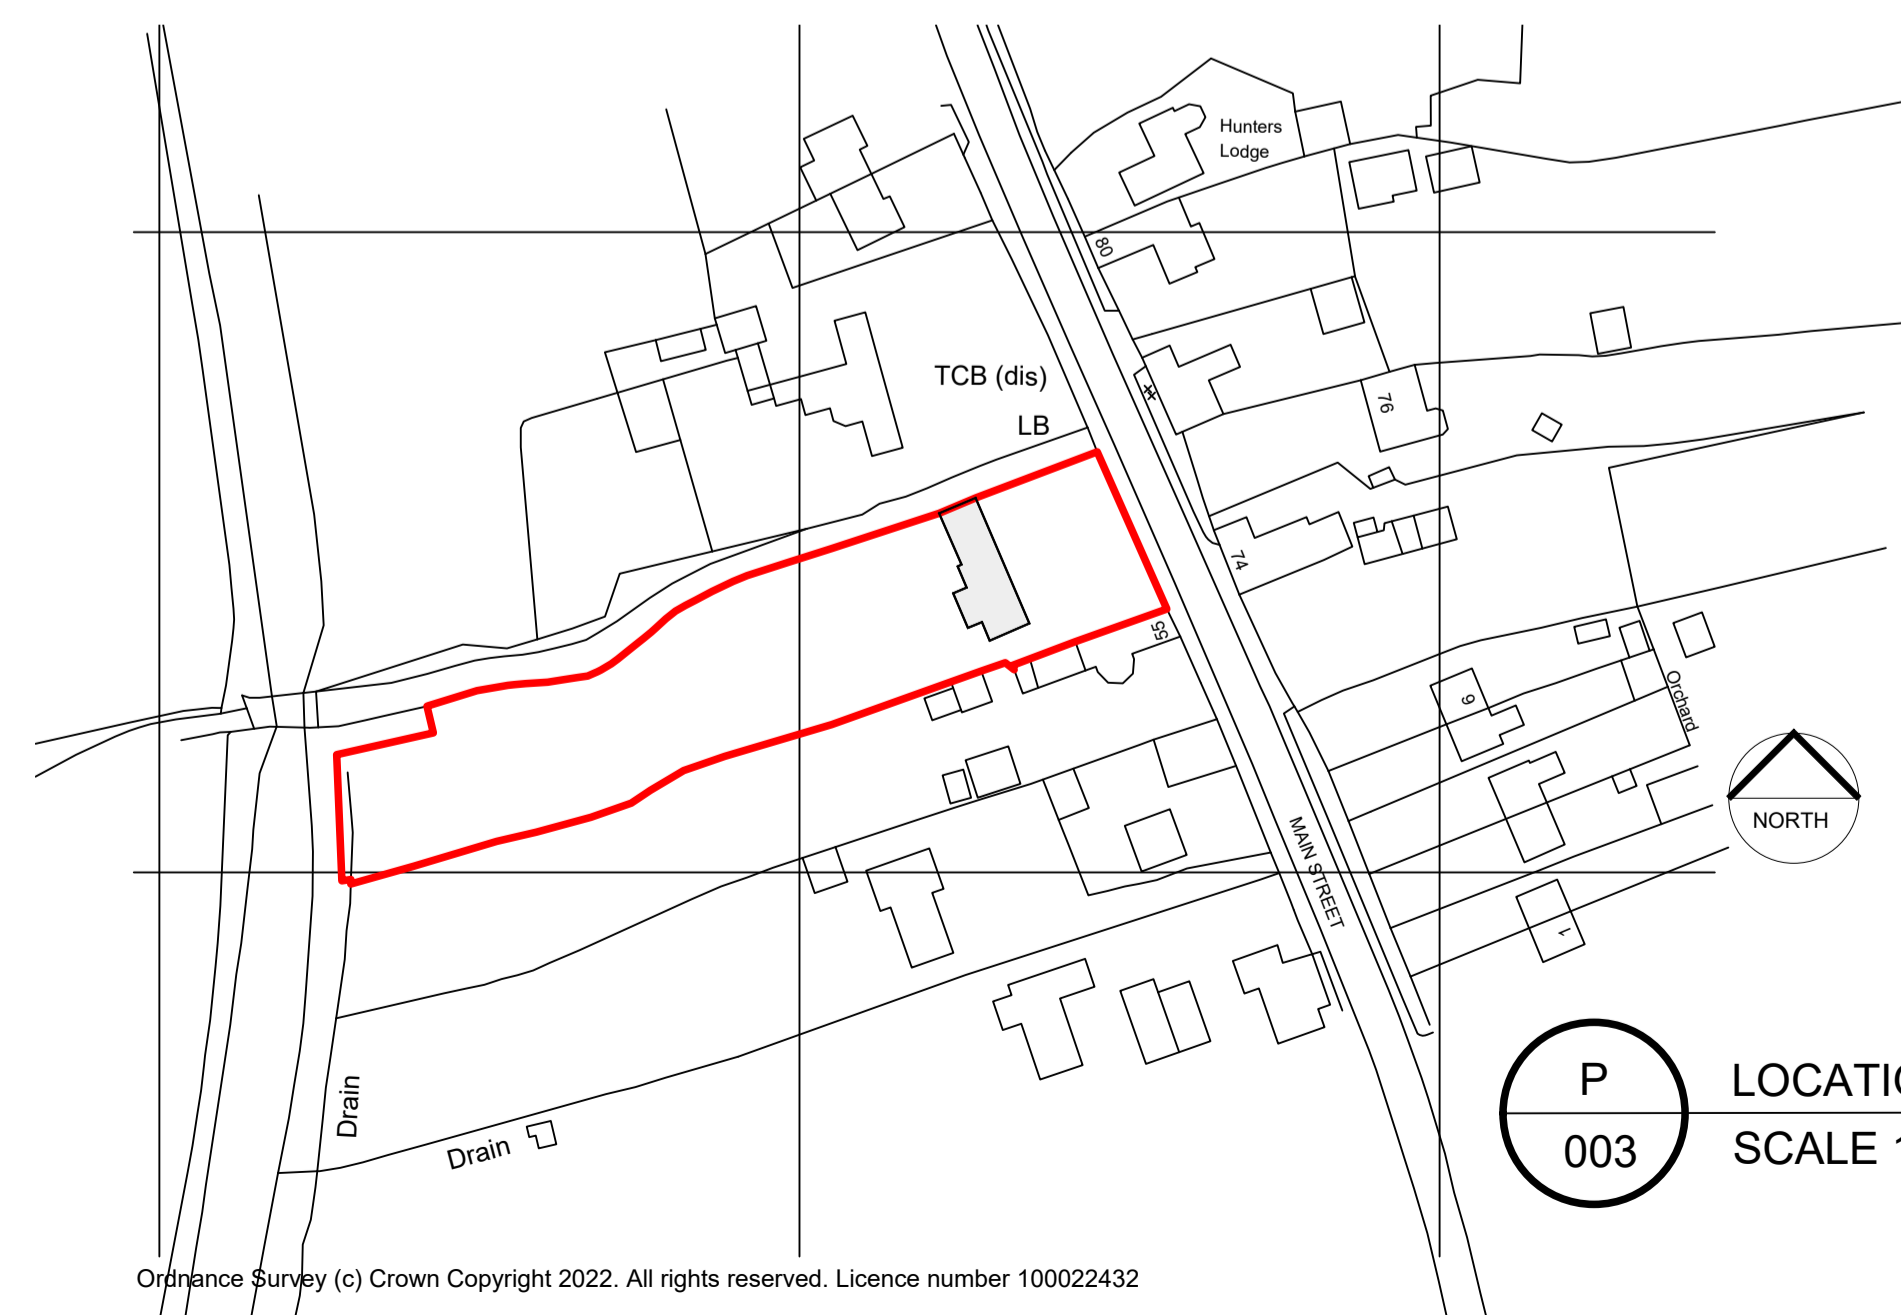

**P** 003 LOCATION PLAN  
SCALE 1-1250 @ A1

CLIENT	
PROJECT TITLE PROPOSED ALTERATIONS AND EXTENSIONS TO THE MEADOWS 57 MAIN STREET HAYTON	
DRAWING TITLE EXISTING GA PLANS AND ELEVATIONS	
© ANTHONY SNOWDEN ARCHITECT 2020	
SCALE	AS SHOWN
DRAWING NO.	22-01-100
REV.	01