




**Notes:**

This drawing is copyright and shall not be reproduced nor used for any other purpose without written permission of the author.

It is the contractor's responsibility to ensure compliance with the Building Regulations.

It is the contractor's responsibility to check all dimensions on site, any discrepancy to be reported immediately

Details and sizes shown are indicative only and are subject to confirmation by the relevant Specialist Sub-contractor.

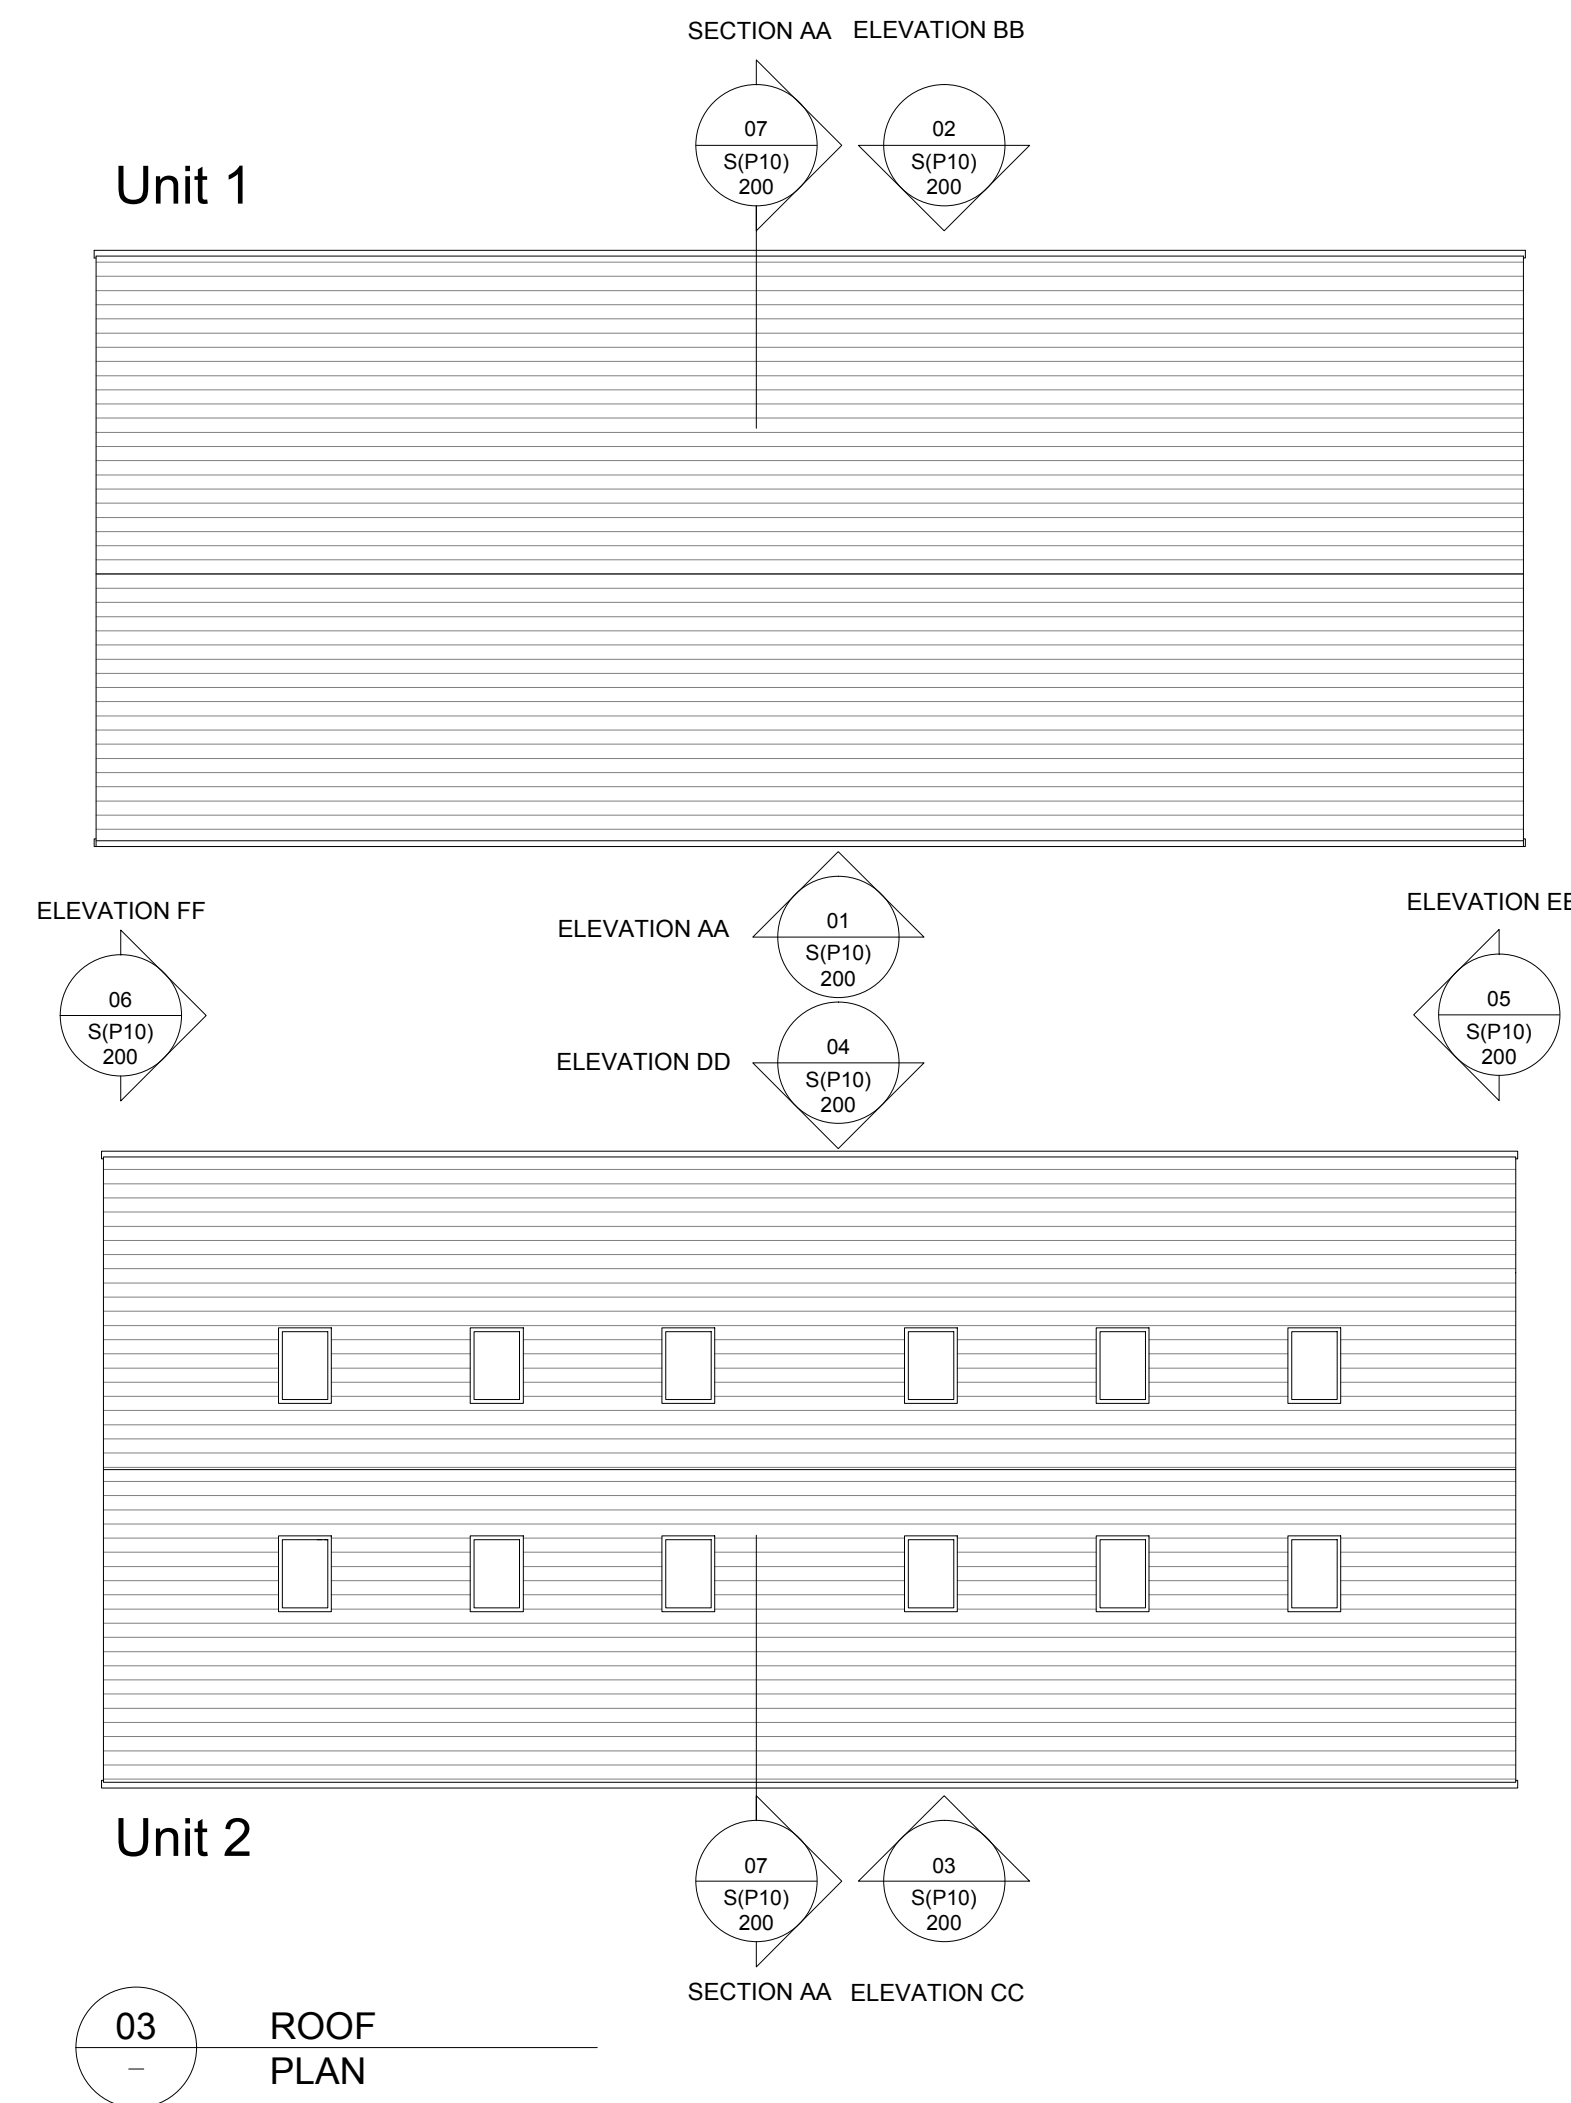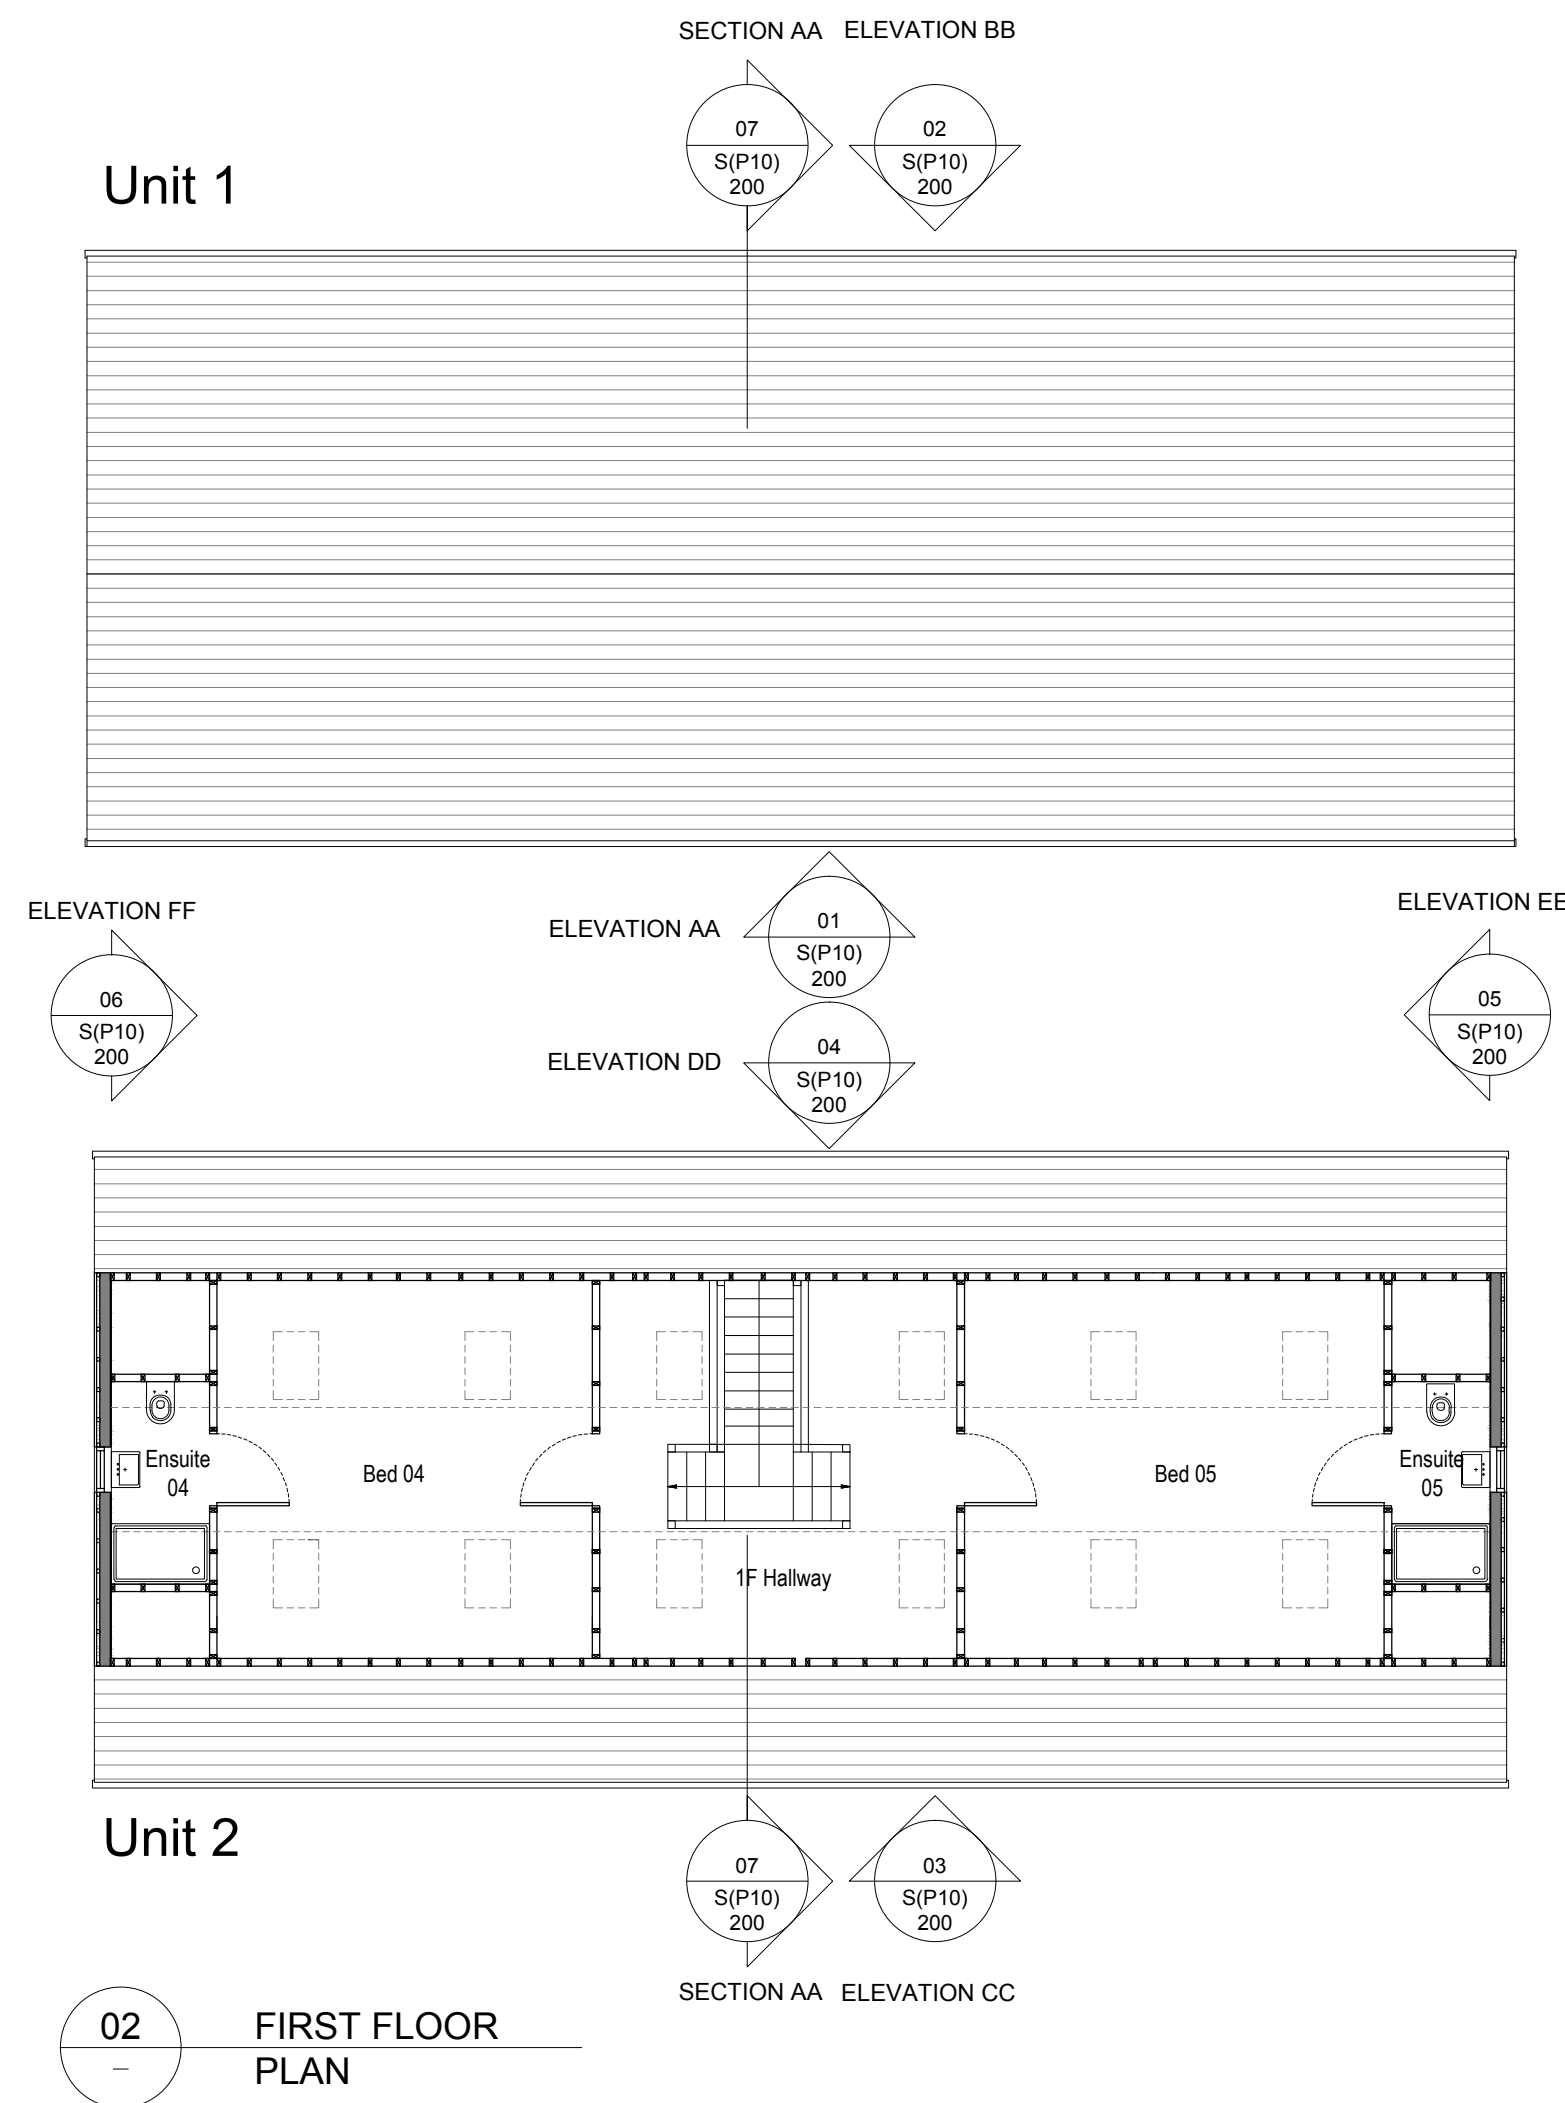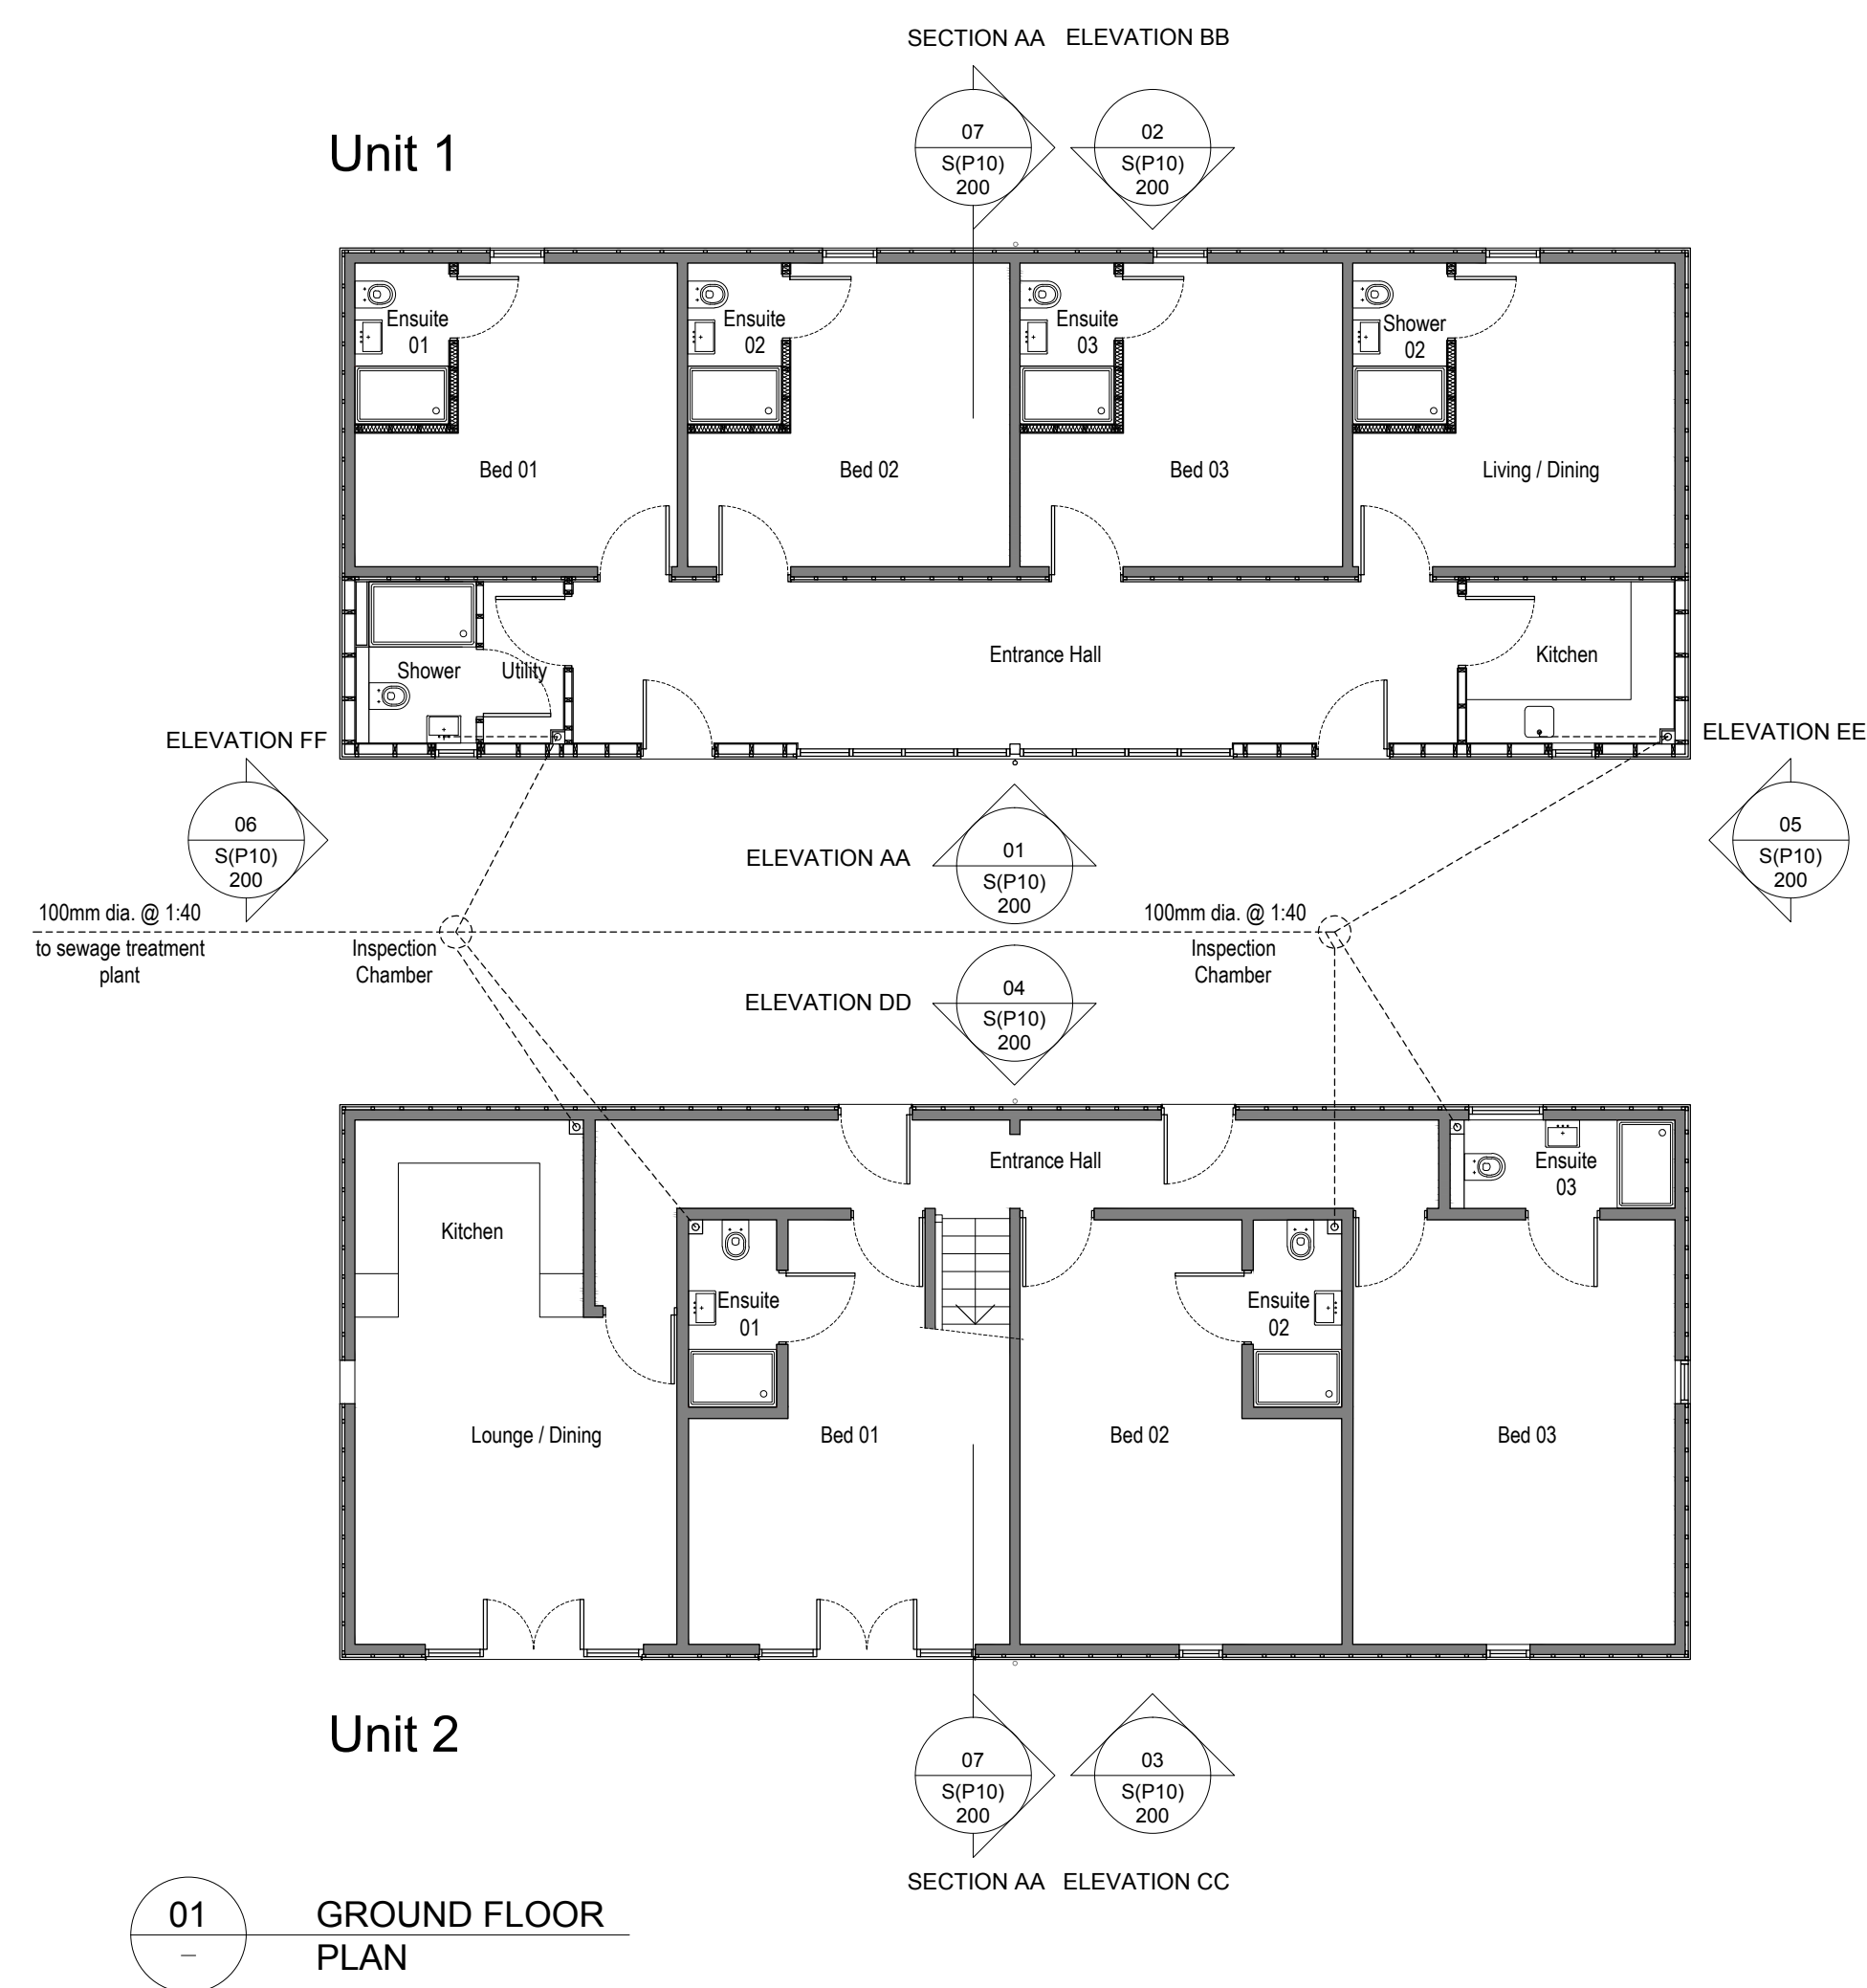

01 GROUND FLOOR PLAN

02 FIRST FLOOR PLAN

03 ROOF PLAN

|        |                |           |           |
|--------|----------------|-----------|-----------|
| REV: - | DATE: 11.10.22 | DRAWN: CD | CHECK: CD |
|--------|----------------|-----------|-----------|

# CHIRAG DESAI ARCHITECTS

|  |                                   |
|--|-----------------------------------|
| CLIENT:<br>Quail Property<br>Charles Quail | PROJECT:<br>Rectory Farm<br>Barns |
|--|-----------------------------------|

|                      |                       |
|----------------------|-----------------------|
| Proposed Floor Plans | SCALE<br>1:100<br>@A3 |
|----------------------|-----------------------|

|                            |          |
|----------------------------|----------|
| DRG No.<br>1025_S(P10)_100 | REV<br>- |
|----------------------------|----------|