



Floor Plan

 


Roof Plan


Roof - Felt membrane
Walls - Timber Shiplap cladding
Doors - Timber

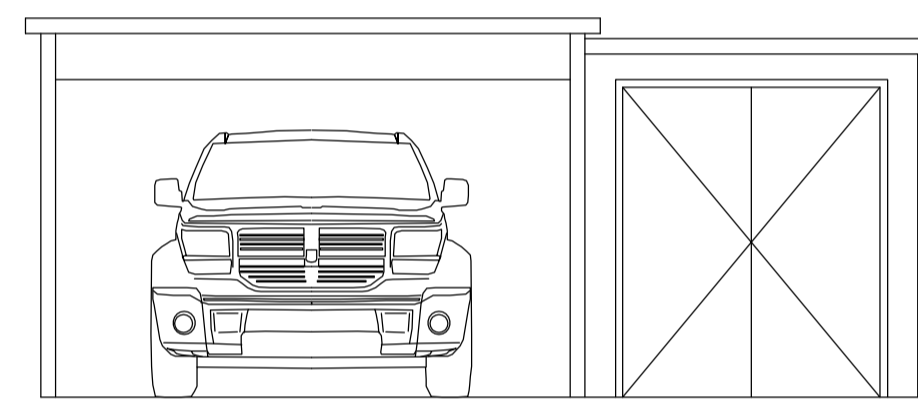


Front Elevation

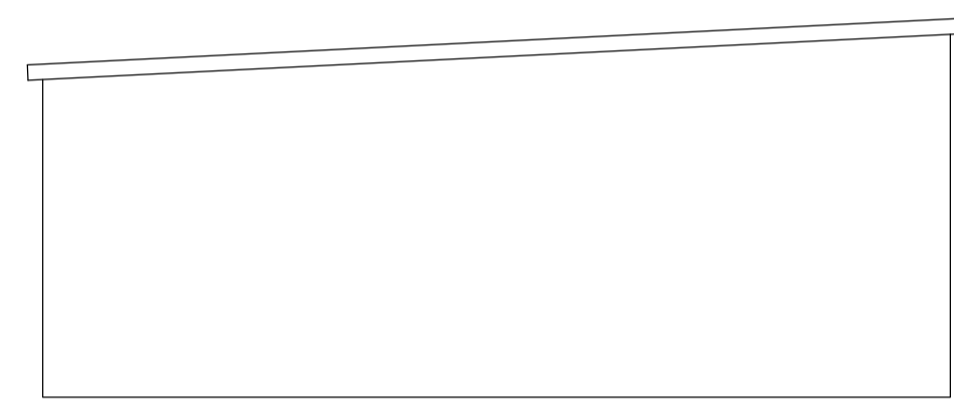


Side Elevation

 


Rear Elevation

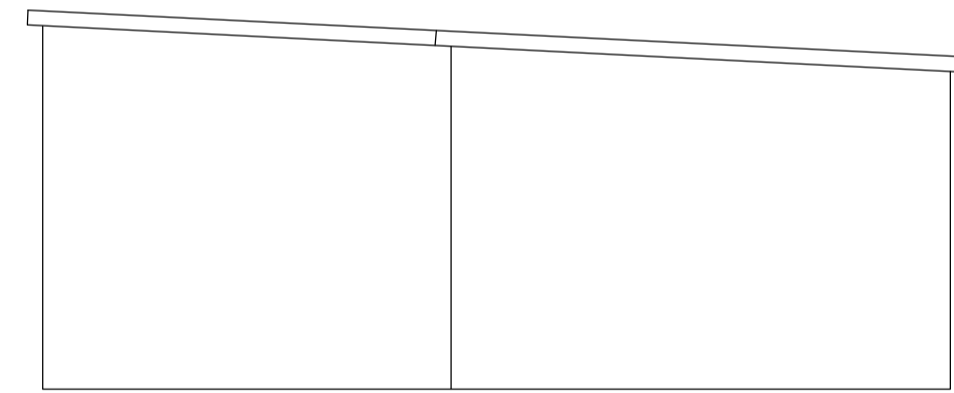


Side Elevation

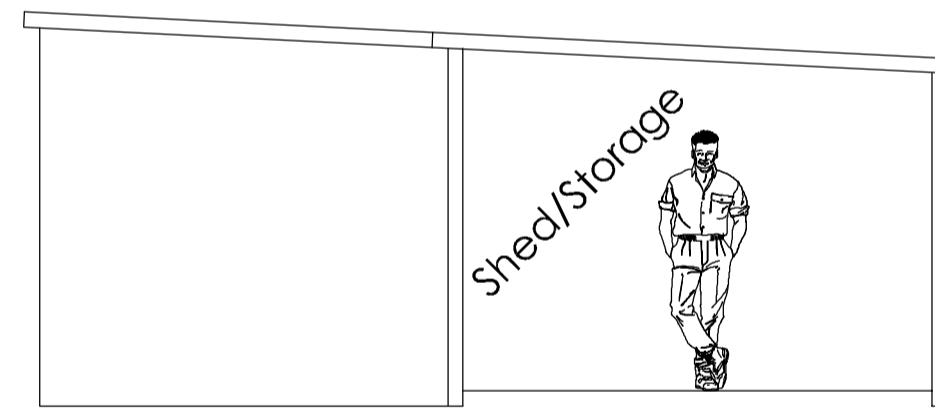

Section Through

 

scale in metres 1:50

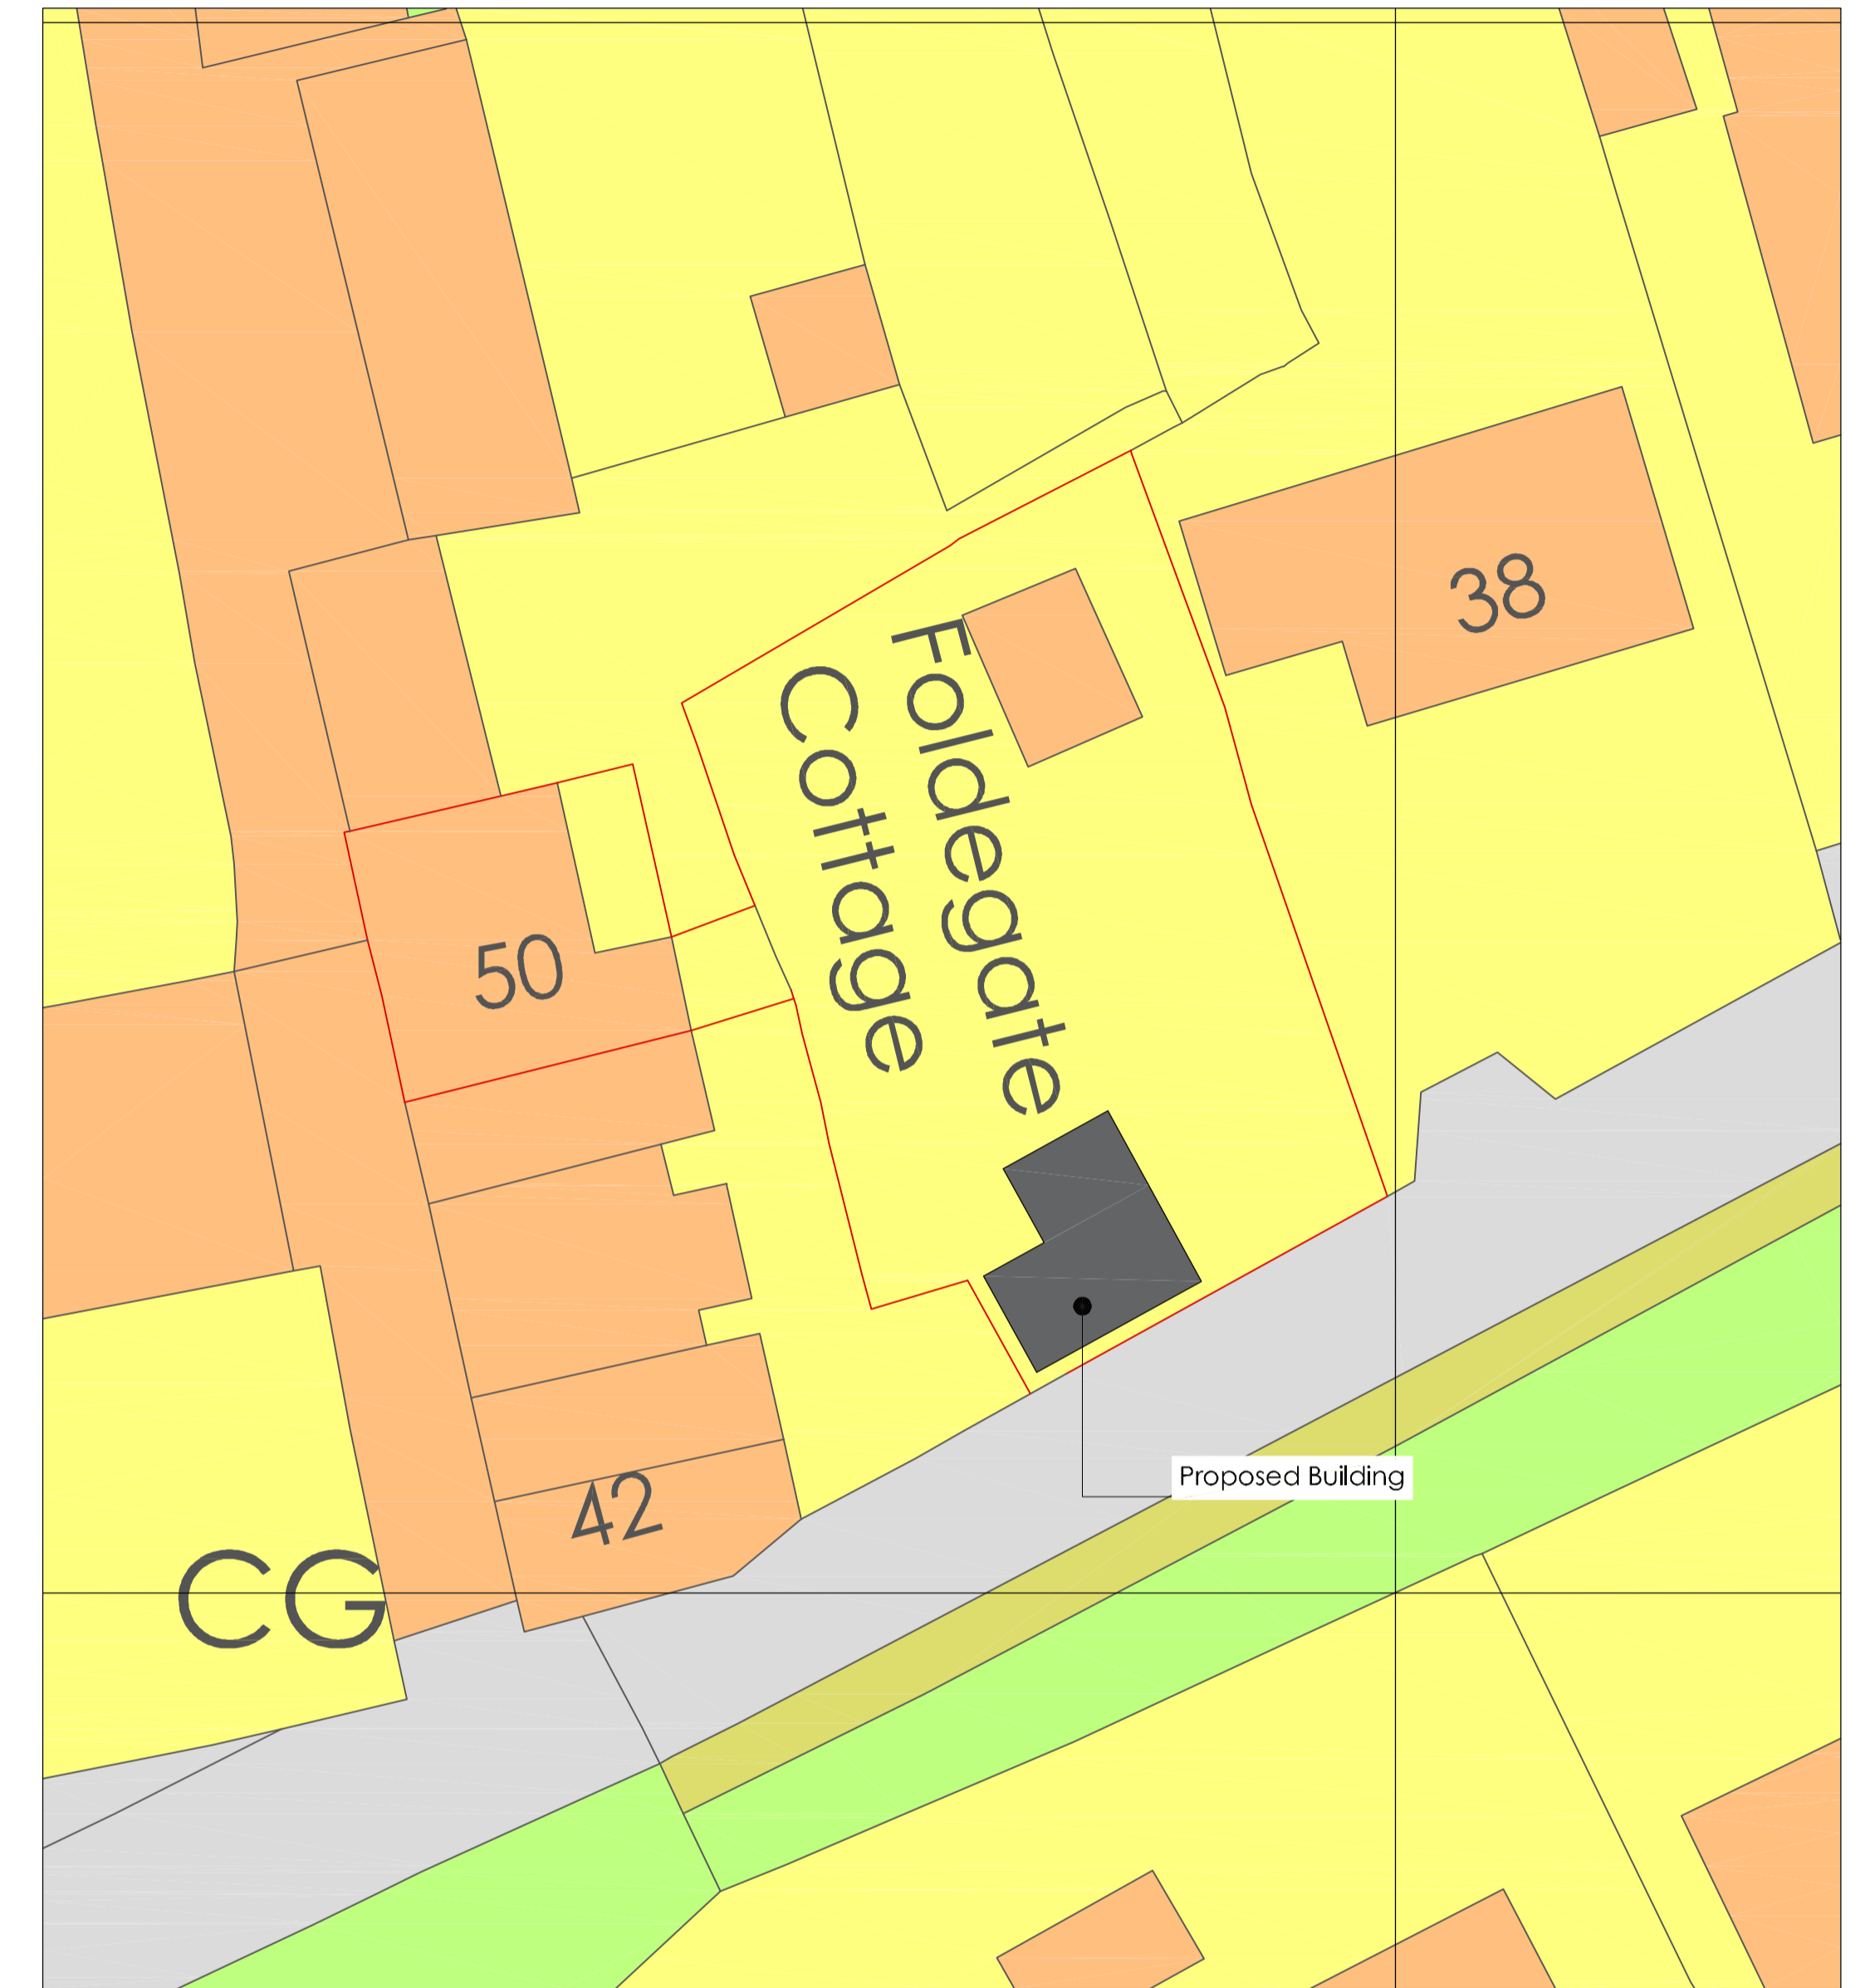

Block Plan



scale in metres 1:200

Rev	Date	Description	By
B	19.11.2022	ANNOTATION ADDED	DB
A	06.11.2022	FIRST ISSUE	DB

DESIGNED BY



DB Building Designs

21 Clapper Lane, Clenchwarton
Kings Lynn, PE34 4AN
dean@dbbuildingdesigns.co.uk

Drawing Title
Carport proposals

Project Title
Construction of carport and storage shed

Address
50 Common Lane, North Runcton,
King's Lynn PE33 0RE

Scale As stated @ A1
Drawn By DB
Date 06.11.22

Drawing no. 10392-01
Revision A