



SECTION A-A

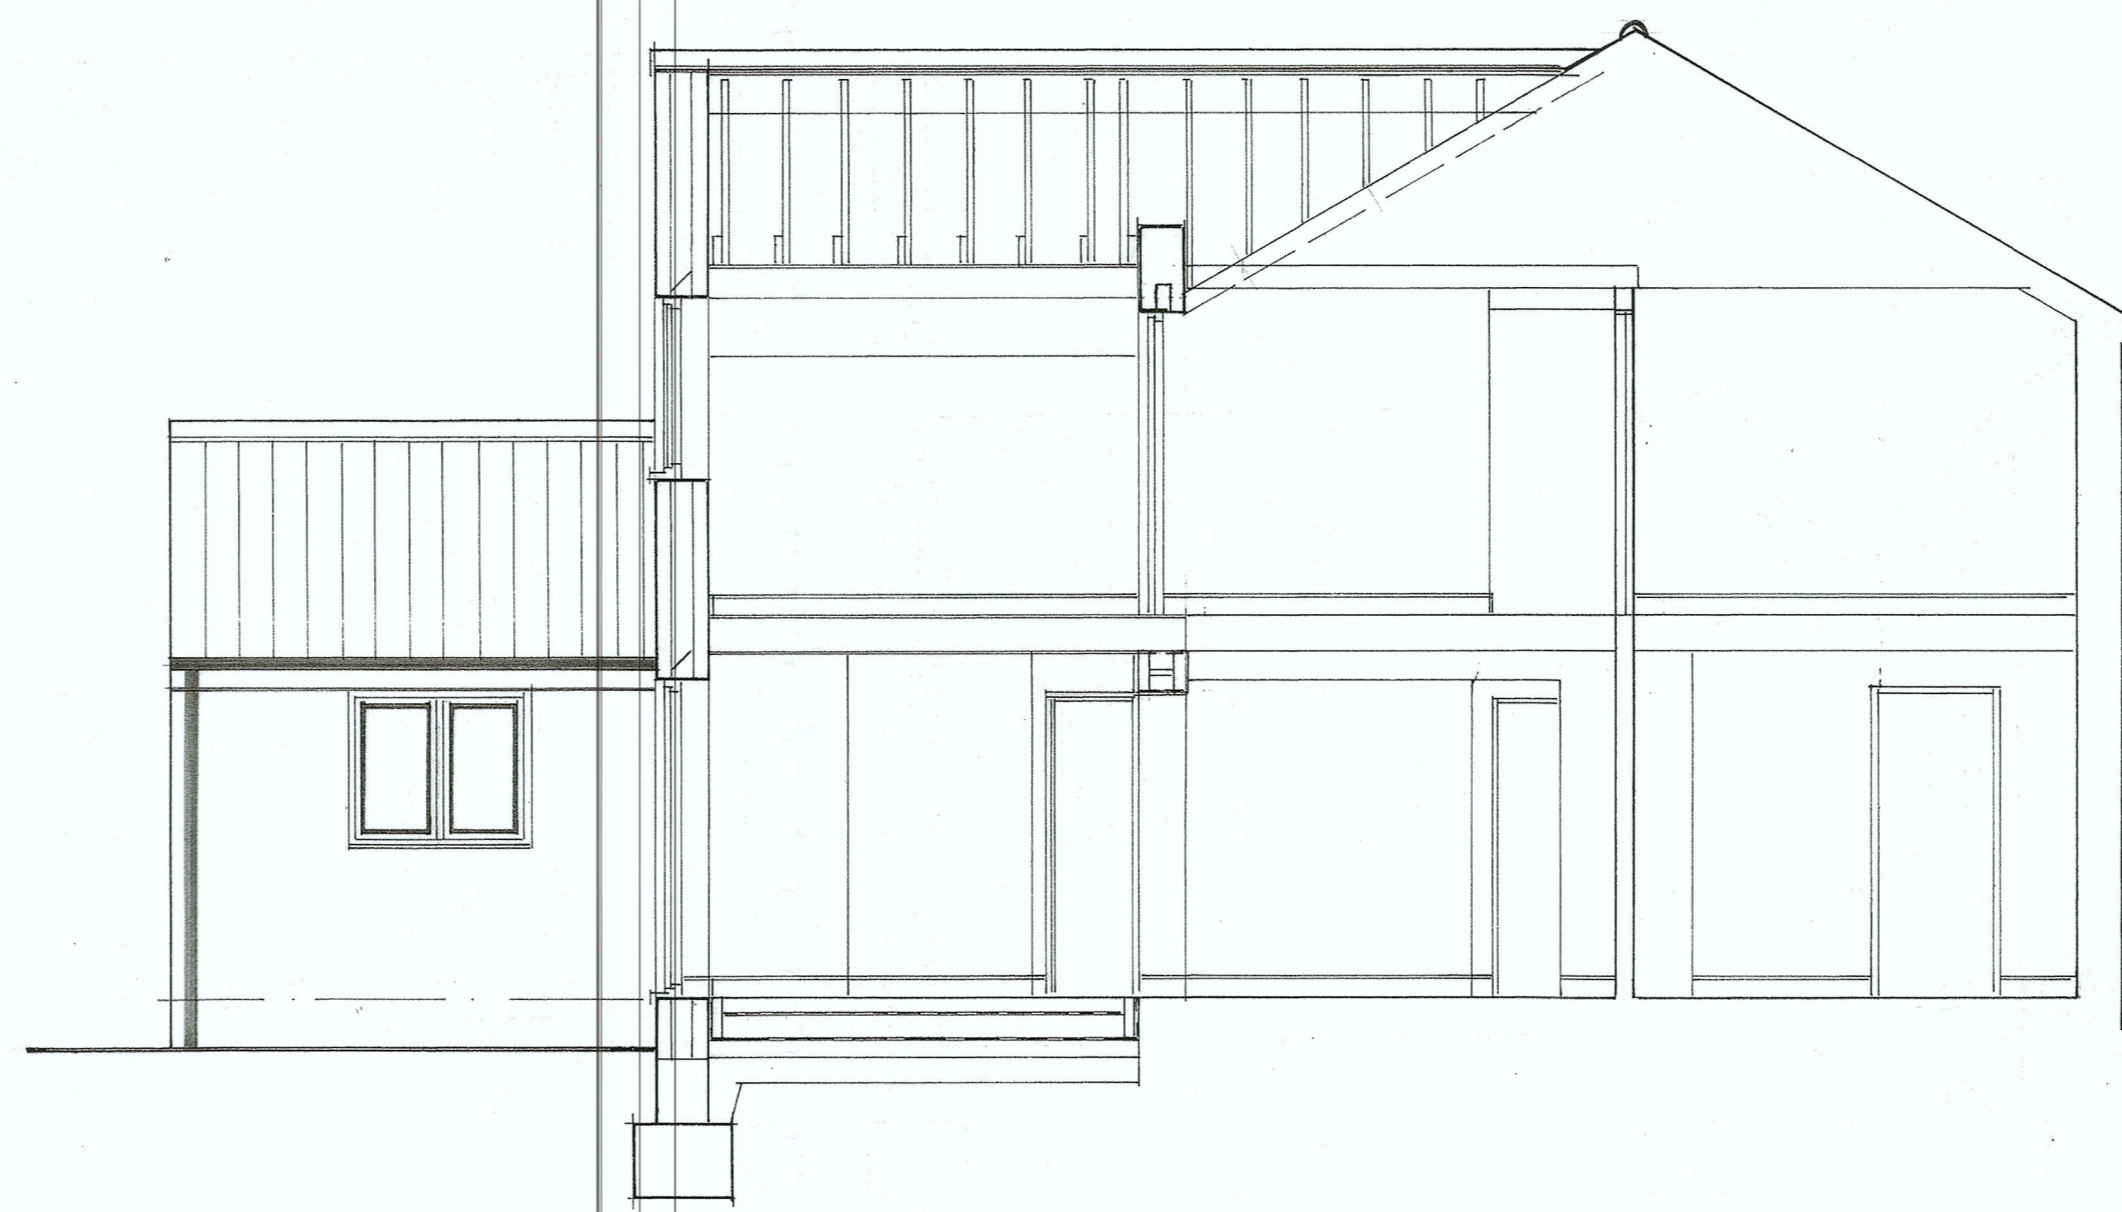


SECTION B-B




SECTION C-C

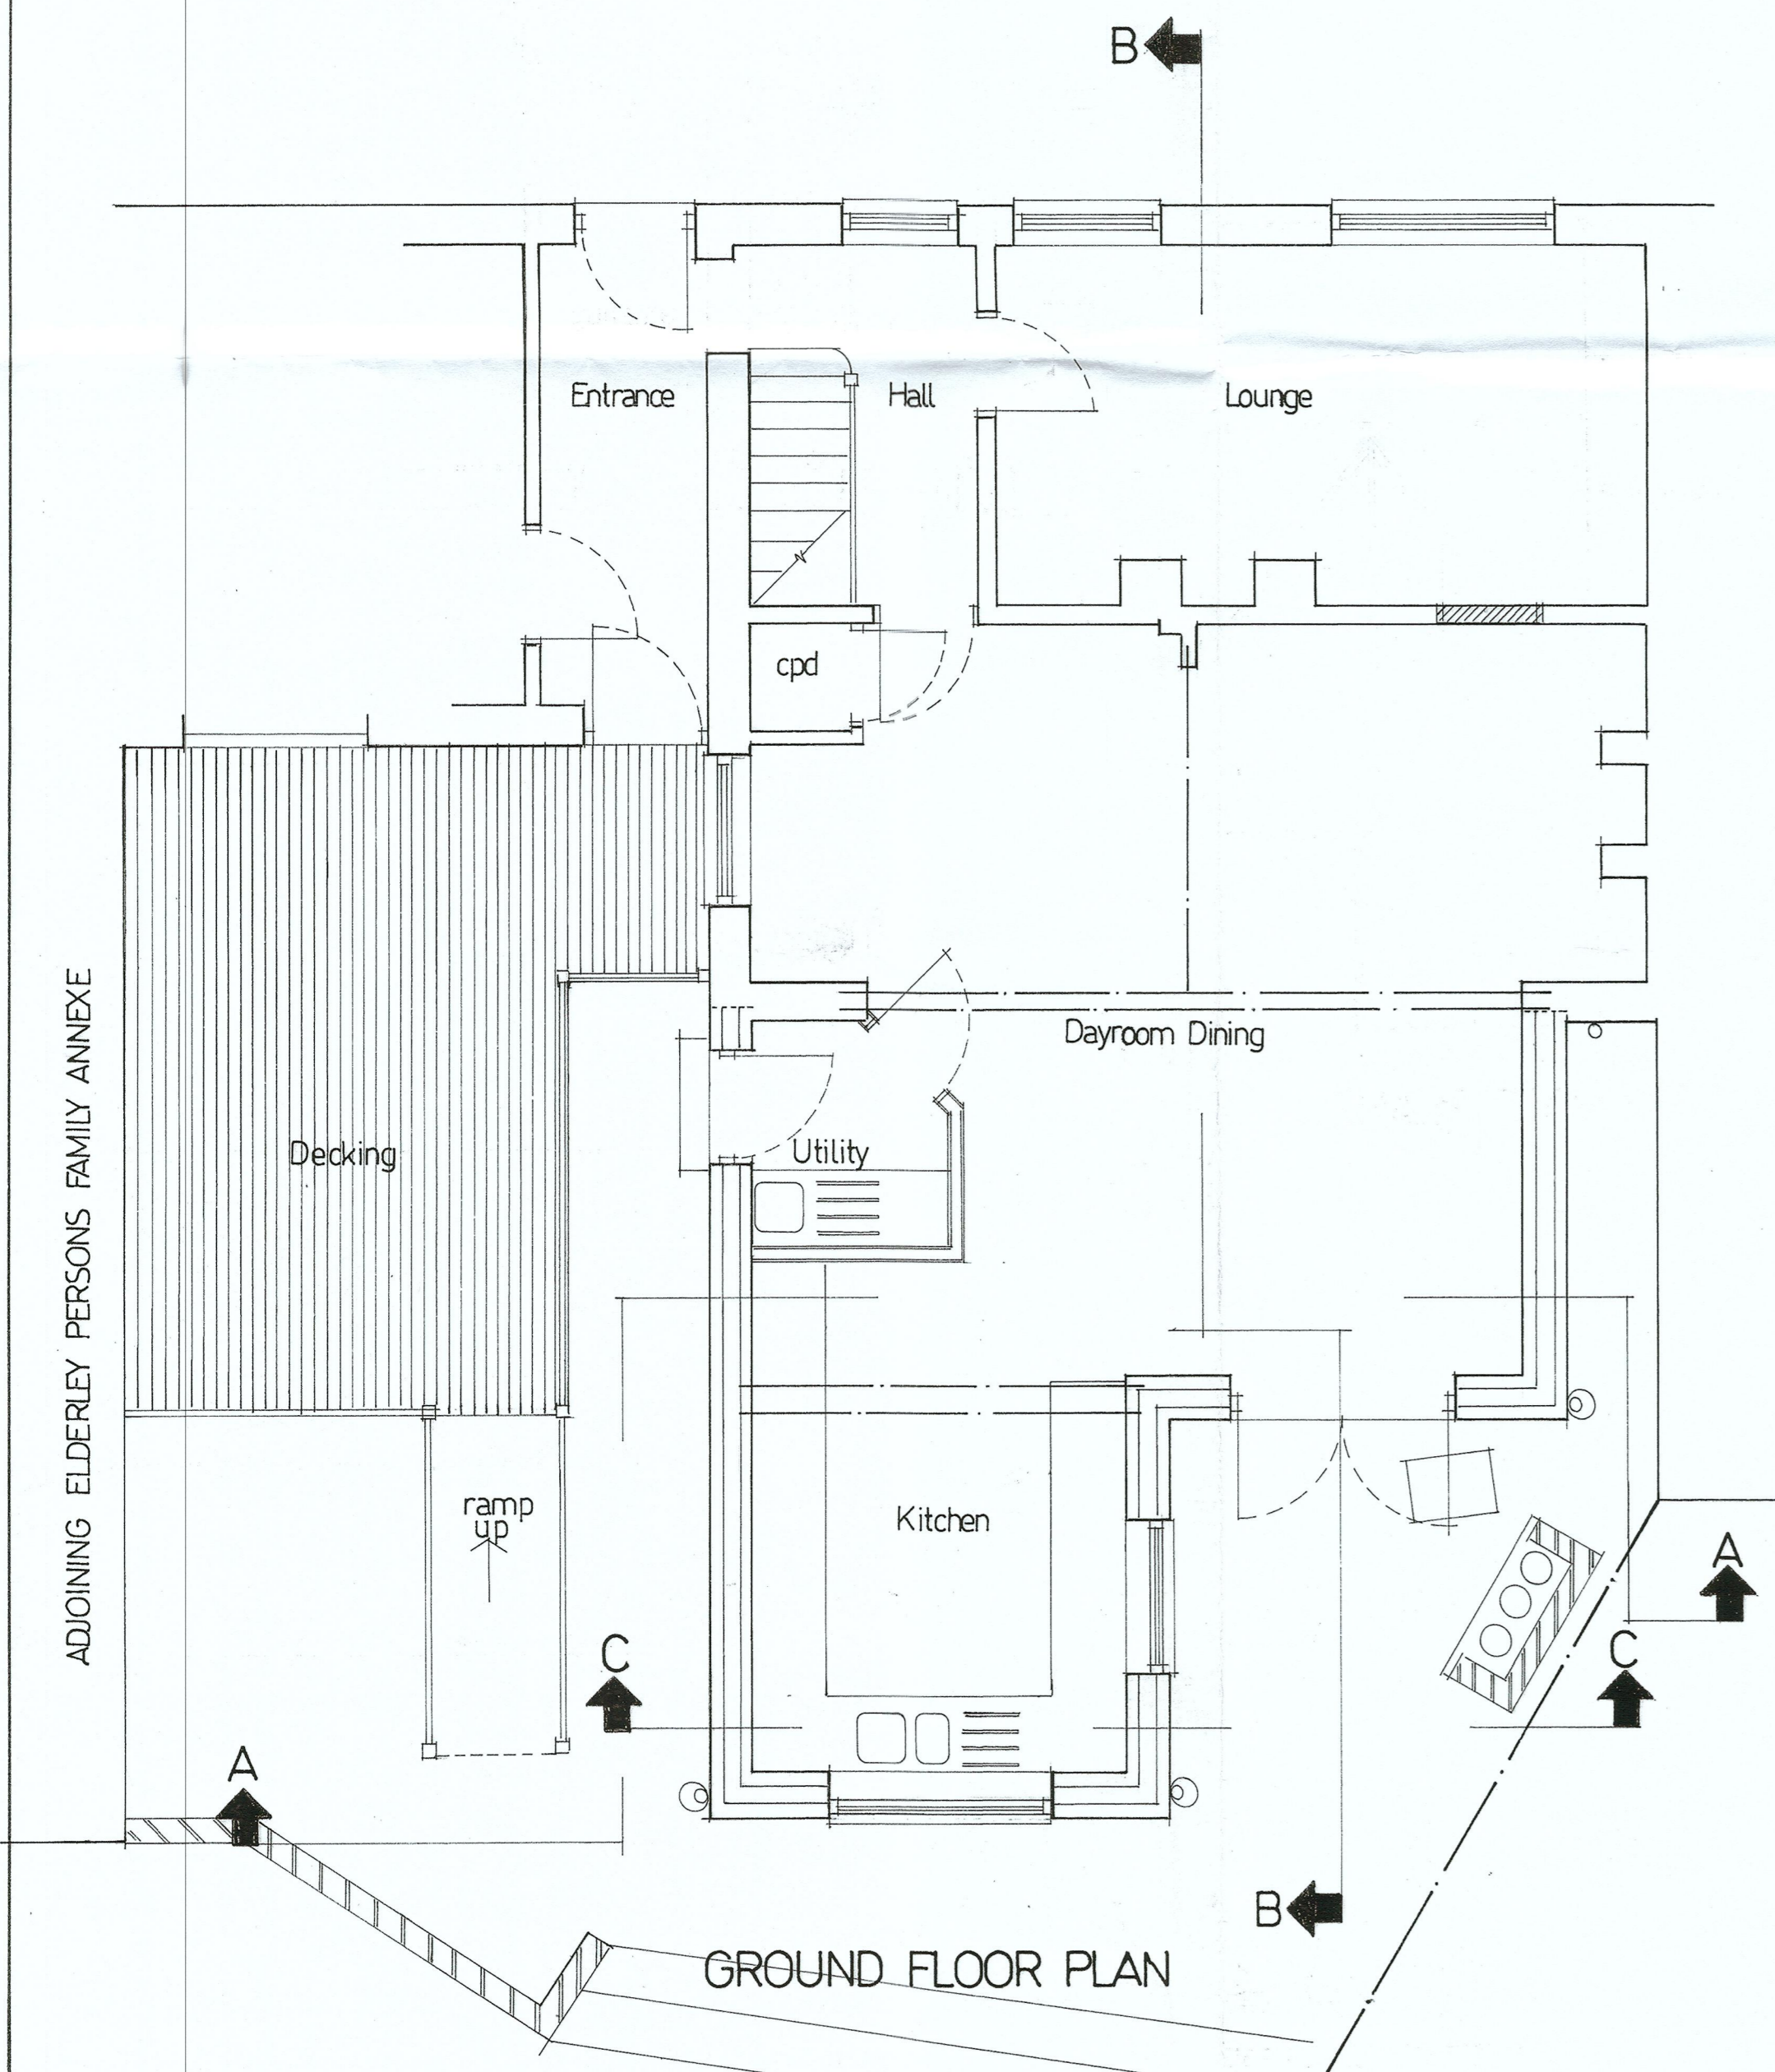

GROUND FLOOR PLAN

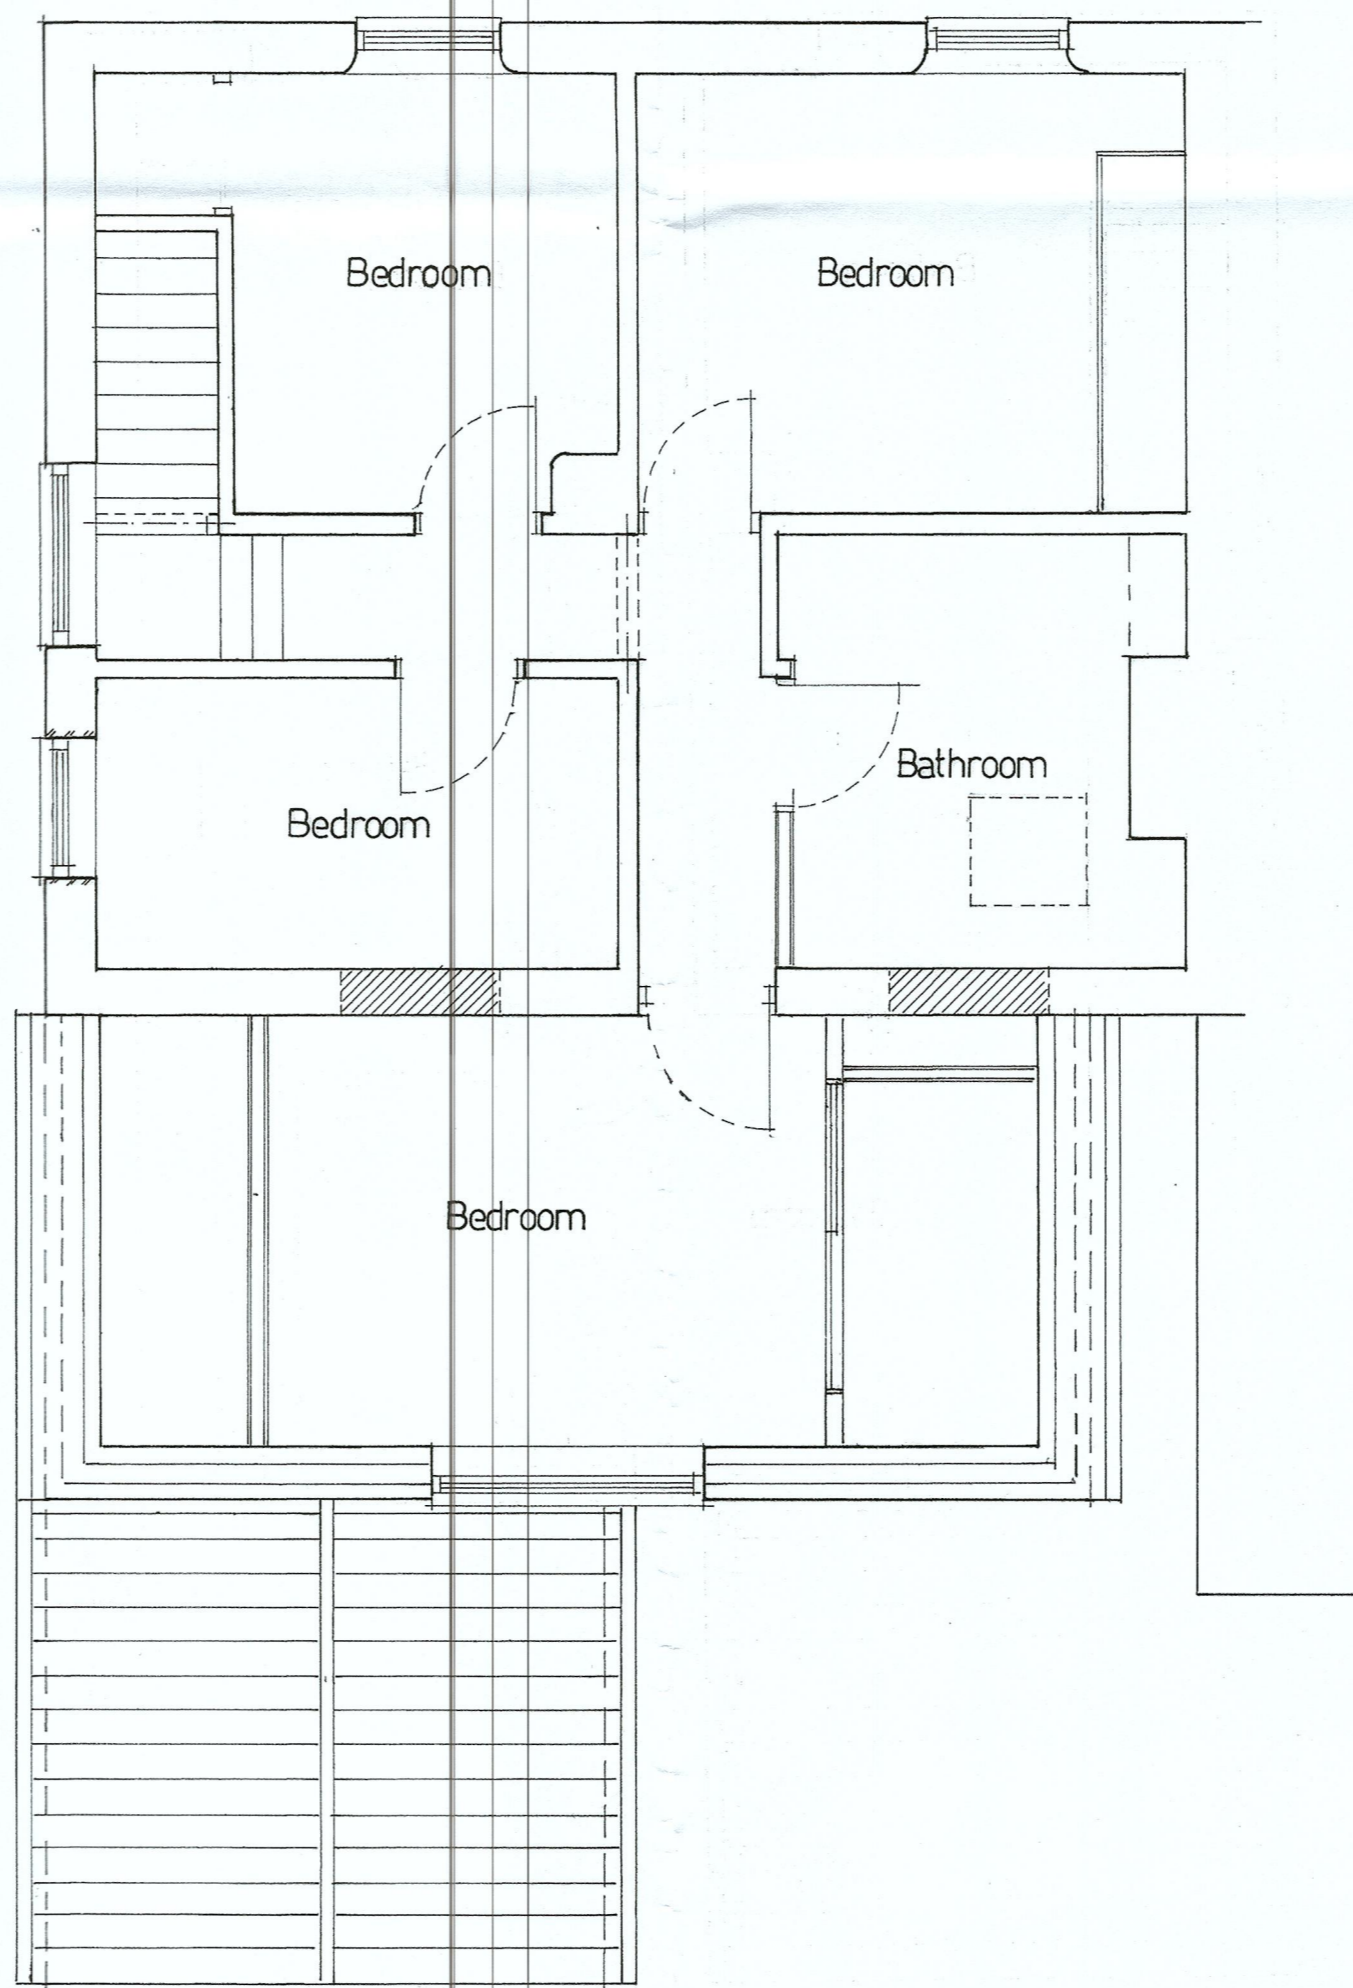

FIRST FLOOR PLAN

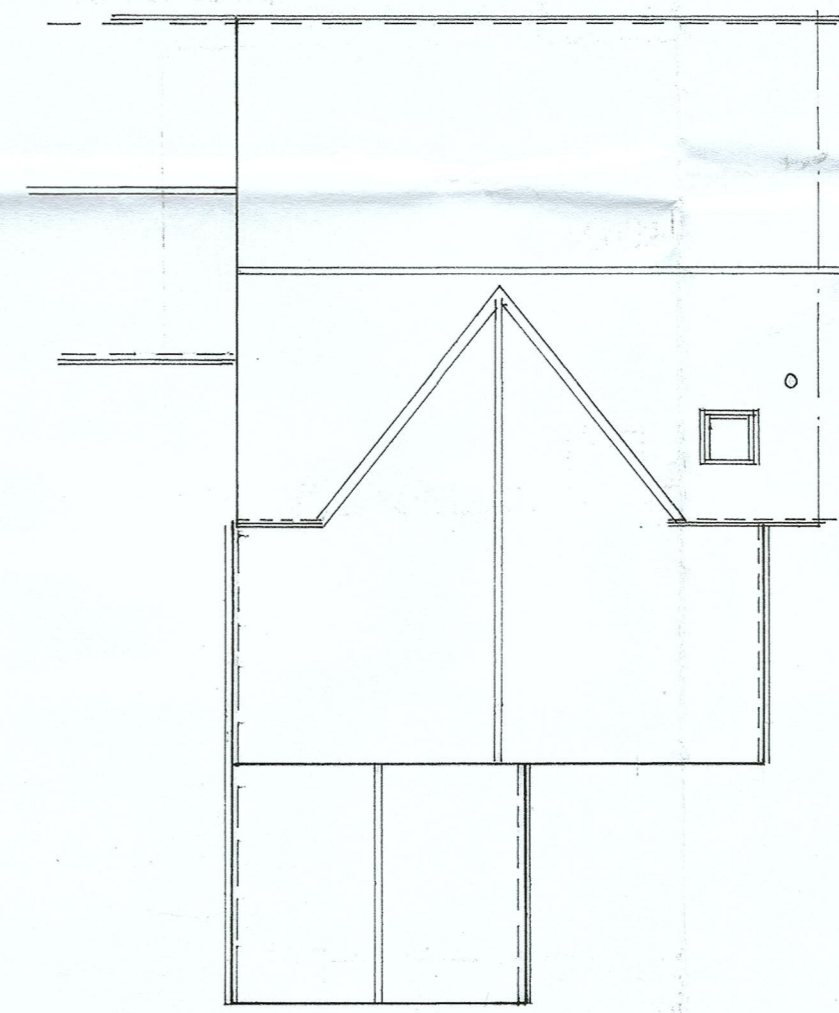

ROOF PLAN

P & ER  
DEVELOPMENT CONTROL  
RECD 09 NOV 2022  
CHEQUE ENCLOSED

**Kevin Hardcastle**  
Architectural Consultant

15 Southgate Hutton Cranswick  
Nr. Driffield  
Telephone: 01377 271391 Mobile 07940 872576

ALTERATIONS AND ADDITIONS TO  
NEW HOLLAND COTTAGE  
KILHAM ROAD  
LANGTOFT  
NR. DRIFFIELD

PROPOSED

SCALE 1:50 1:100

DATE NOVEMBER 2022

DRAWING N° AT:KT:02

REVISION

