

APPLICANT:


J. BEAUMONT/M. LEE

T: 01373 834046

CREATED: 1.11.22
TO BE PRINTED A4

SCALE 1:50

' PROPOSED OFF-ROAD PROVISION
FOR CHARGING ELECTRIC CAR,
CHANGES TO GARDEN AND
DROPPED KERBS'

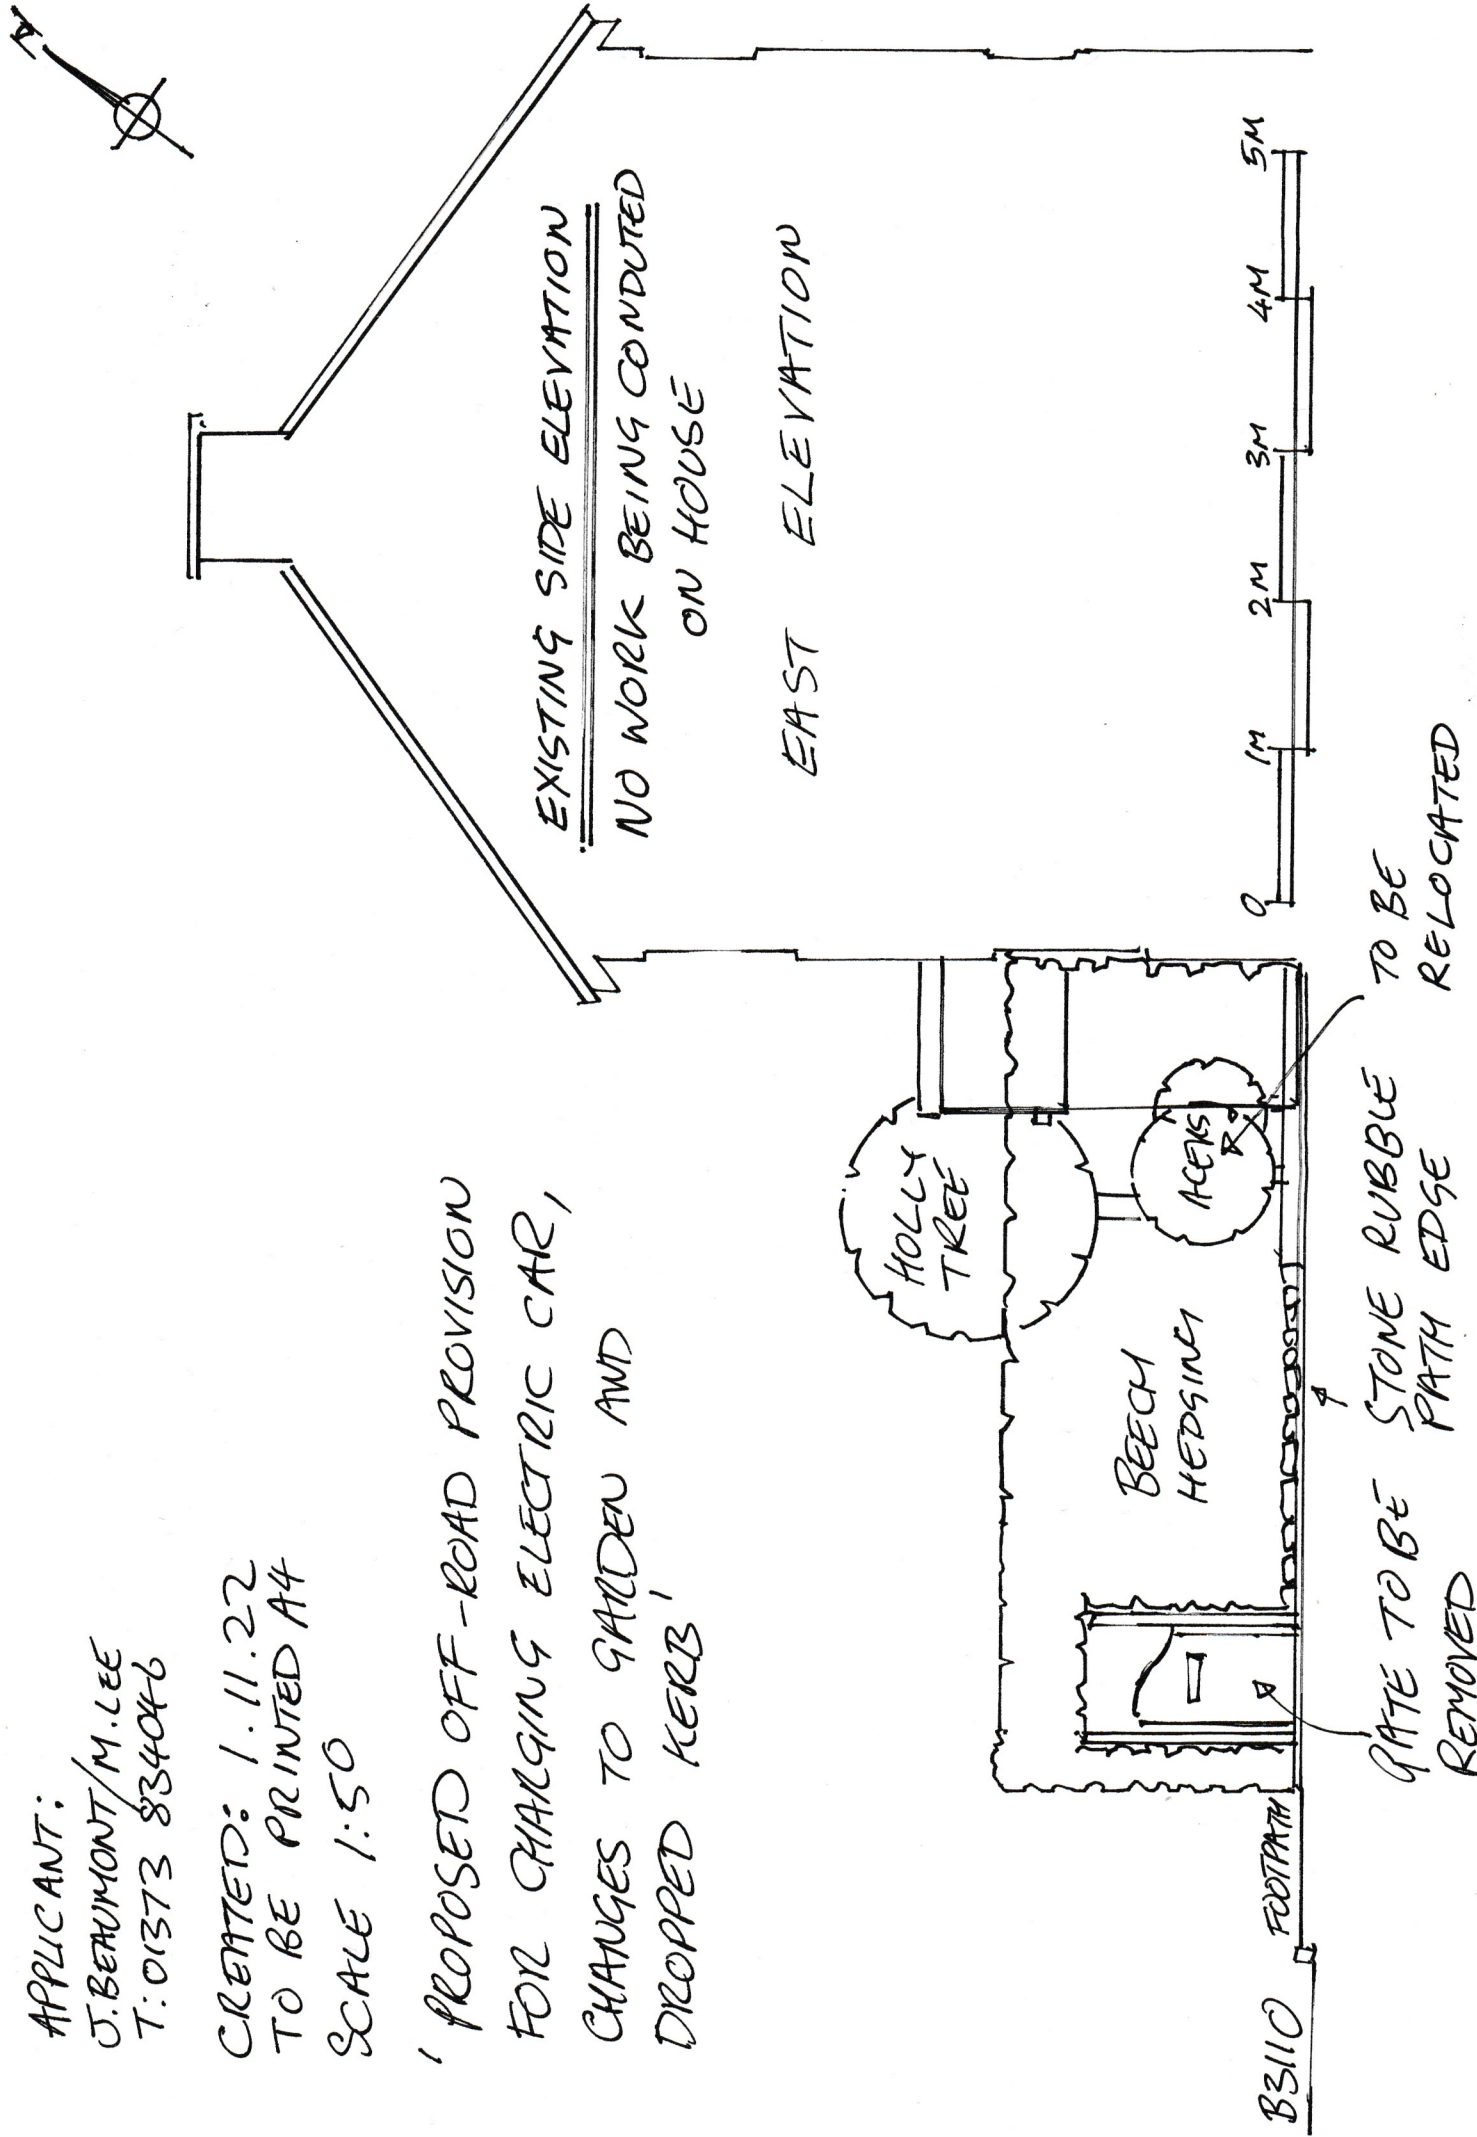

EXISTING SIDE ELEVATION
NO WORK BEING CONDUCTED
ON HOUSE

EAST ELEVATION

GATE TO BE REMOVED
STONE RUBBLE PATH
PATH EDGE TO BE RELOCATED

0 1M 2M 3M 4M 5M

B3110 FOOTPATH