



APPLICANT:
J. BEAUMONT/M. LEE
T: 01373 834046

CREATED: 1, 11, 22
TO BE PRINTED A4
SCALE: 1:50

1 PROPOSED OFF-ROAD PROVISION
FOR CHARGING ELECTRIC CAR,
CHANGES TO GARDEN AND
DROPPED KERB'

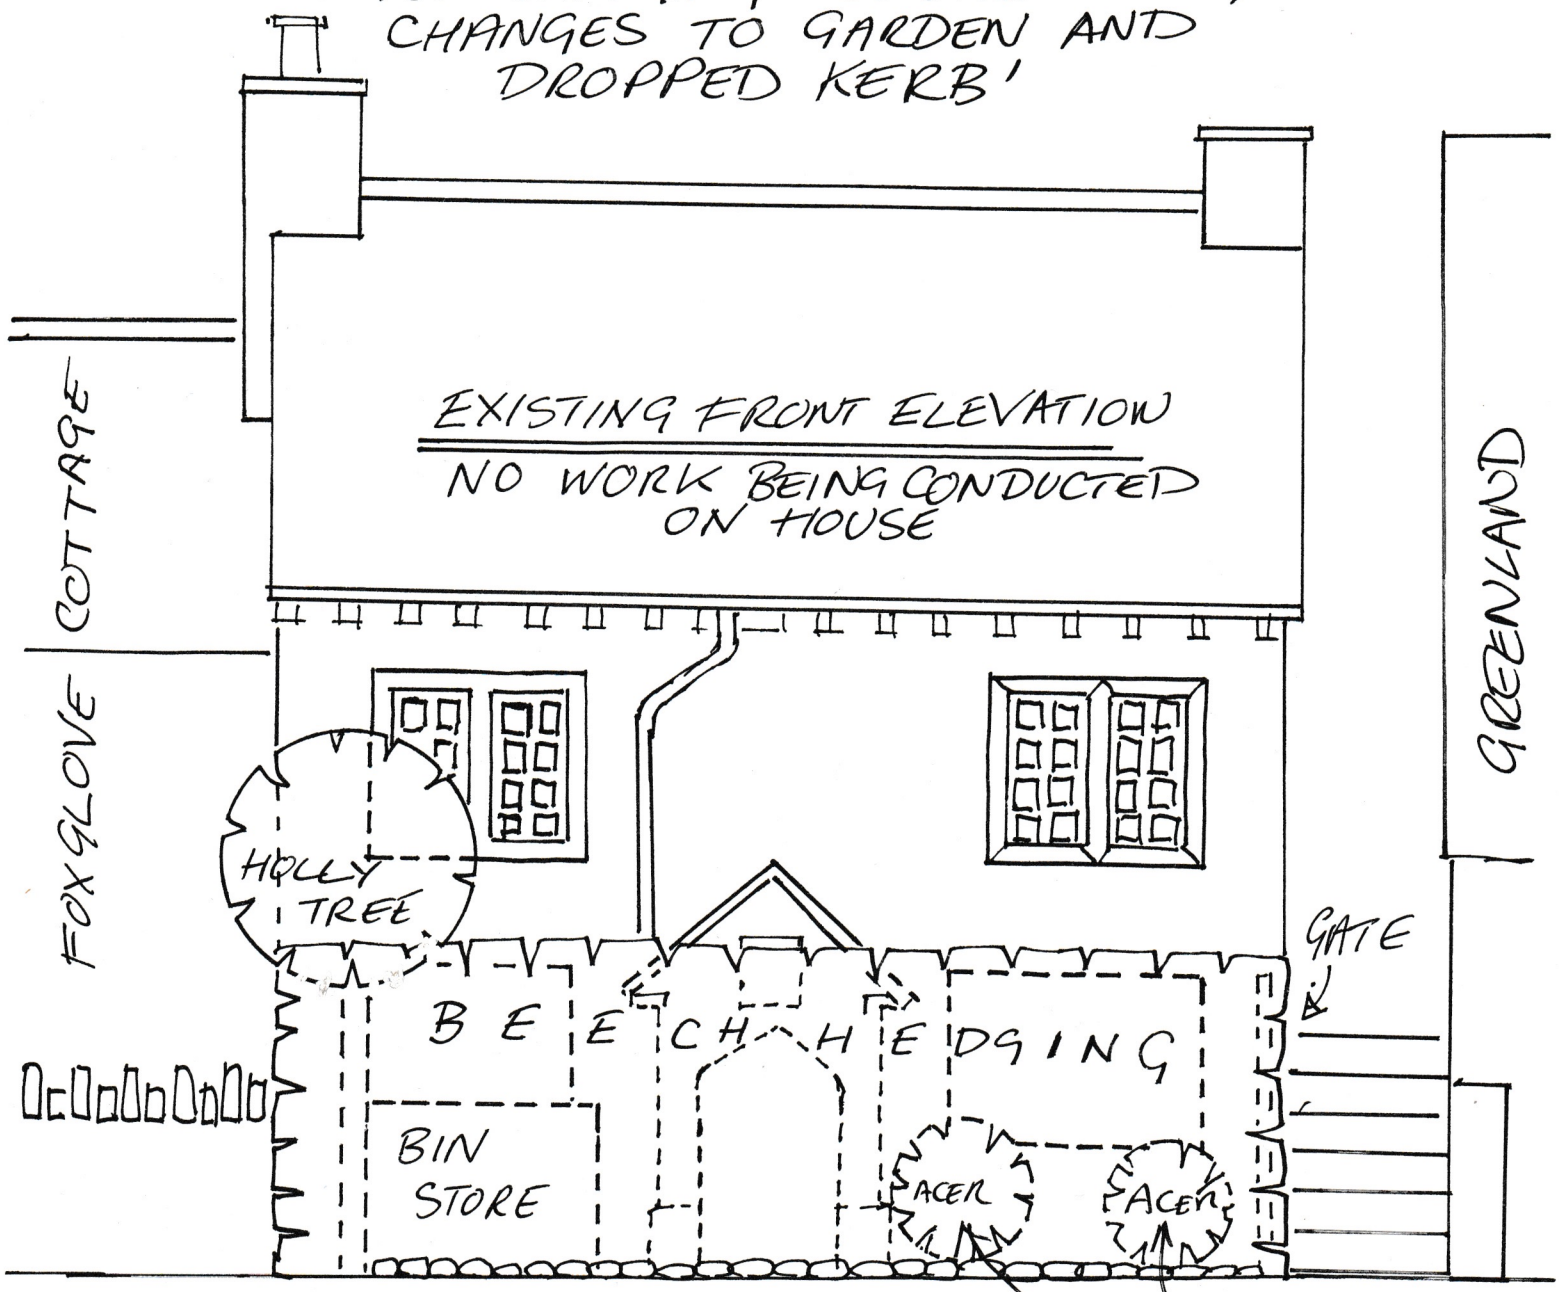

PUBLIC FOOTPATH RELOCATED
ACERS TO BE RELOCATED

 

SOUTH ELEVATION