


Do not scale from this drawing, use figured dimensions. All dimensions to be checked on site before work commences. All errors and omissions to be reported to the architect / supervising officer.




PROPOSED FRONT ELEVATION 1:100

PROPOSED SIDE ELEVATION 1:100


PROPOSED SIDE ELEVATION 1:100

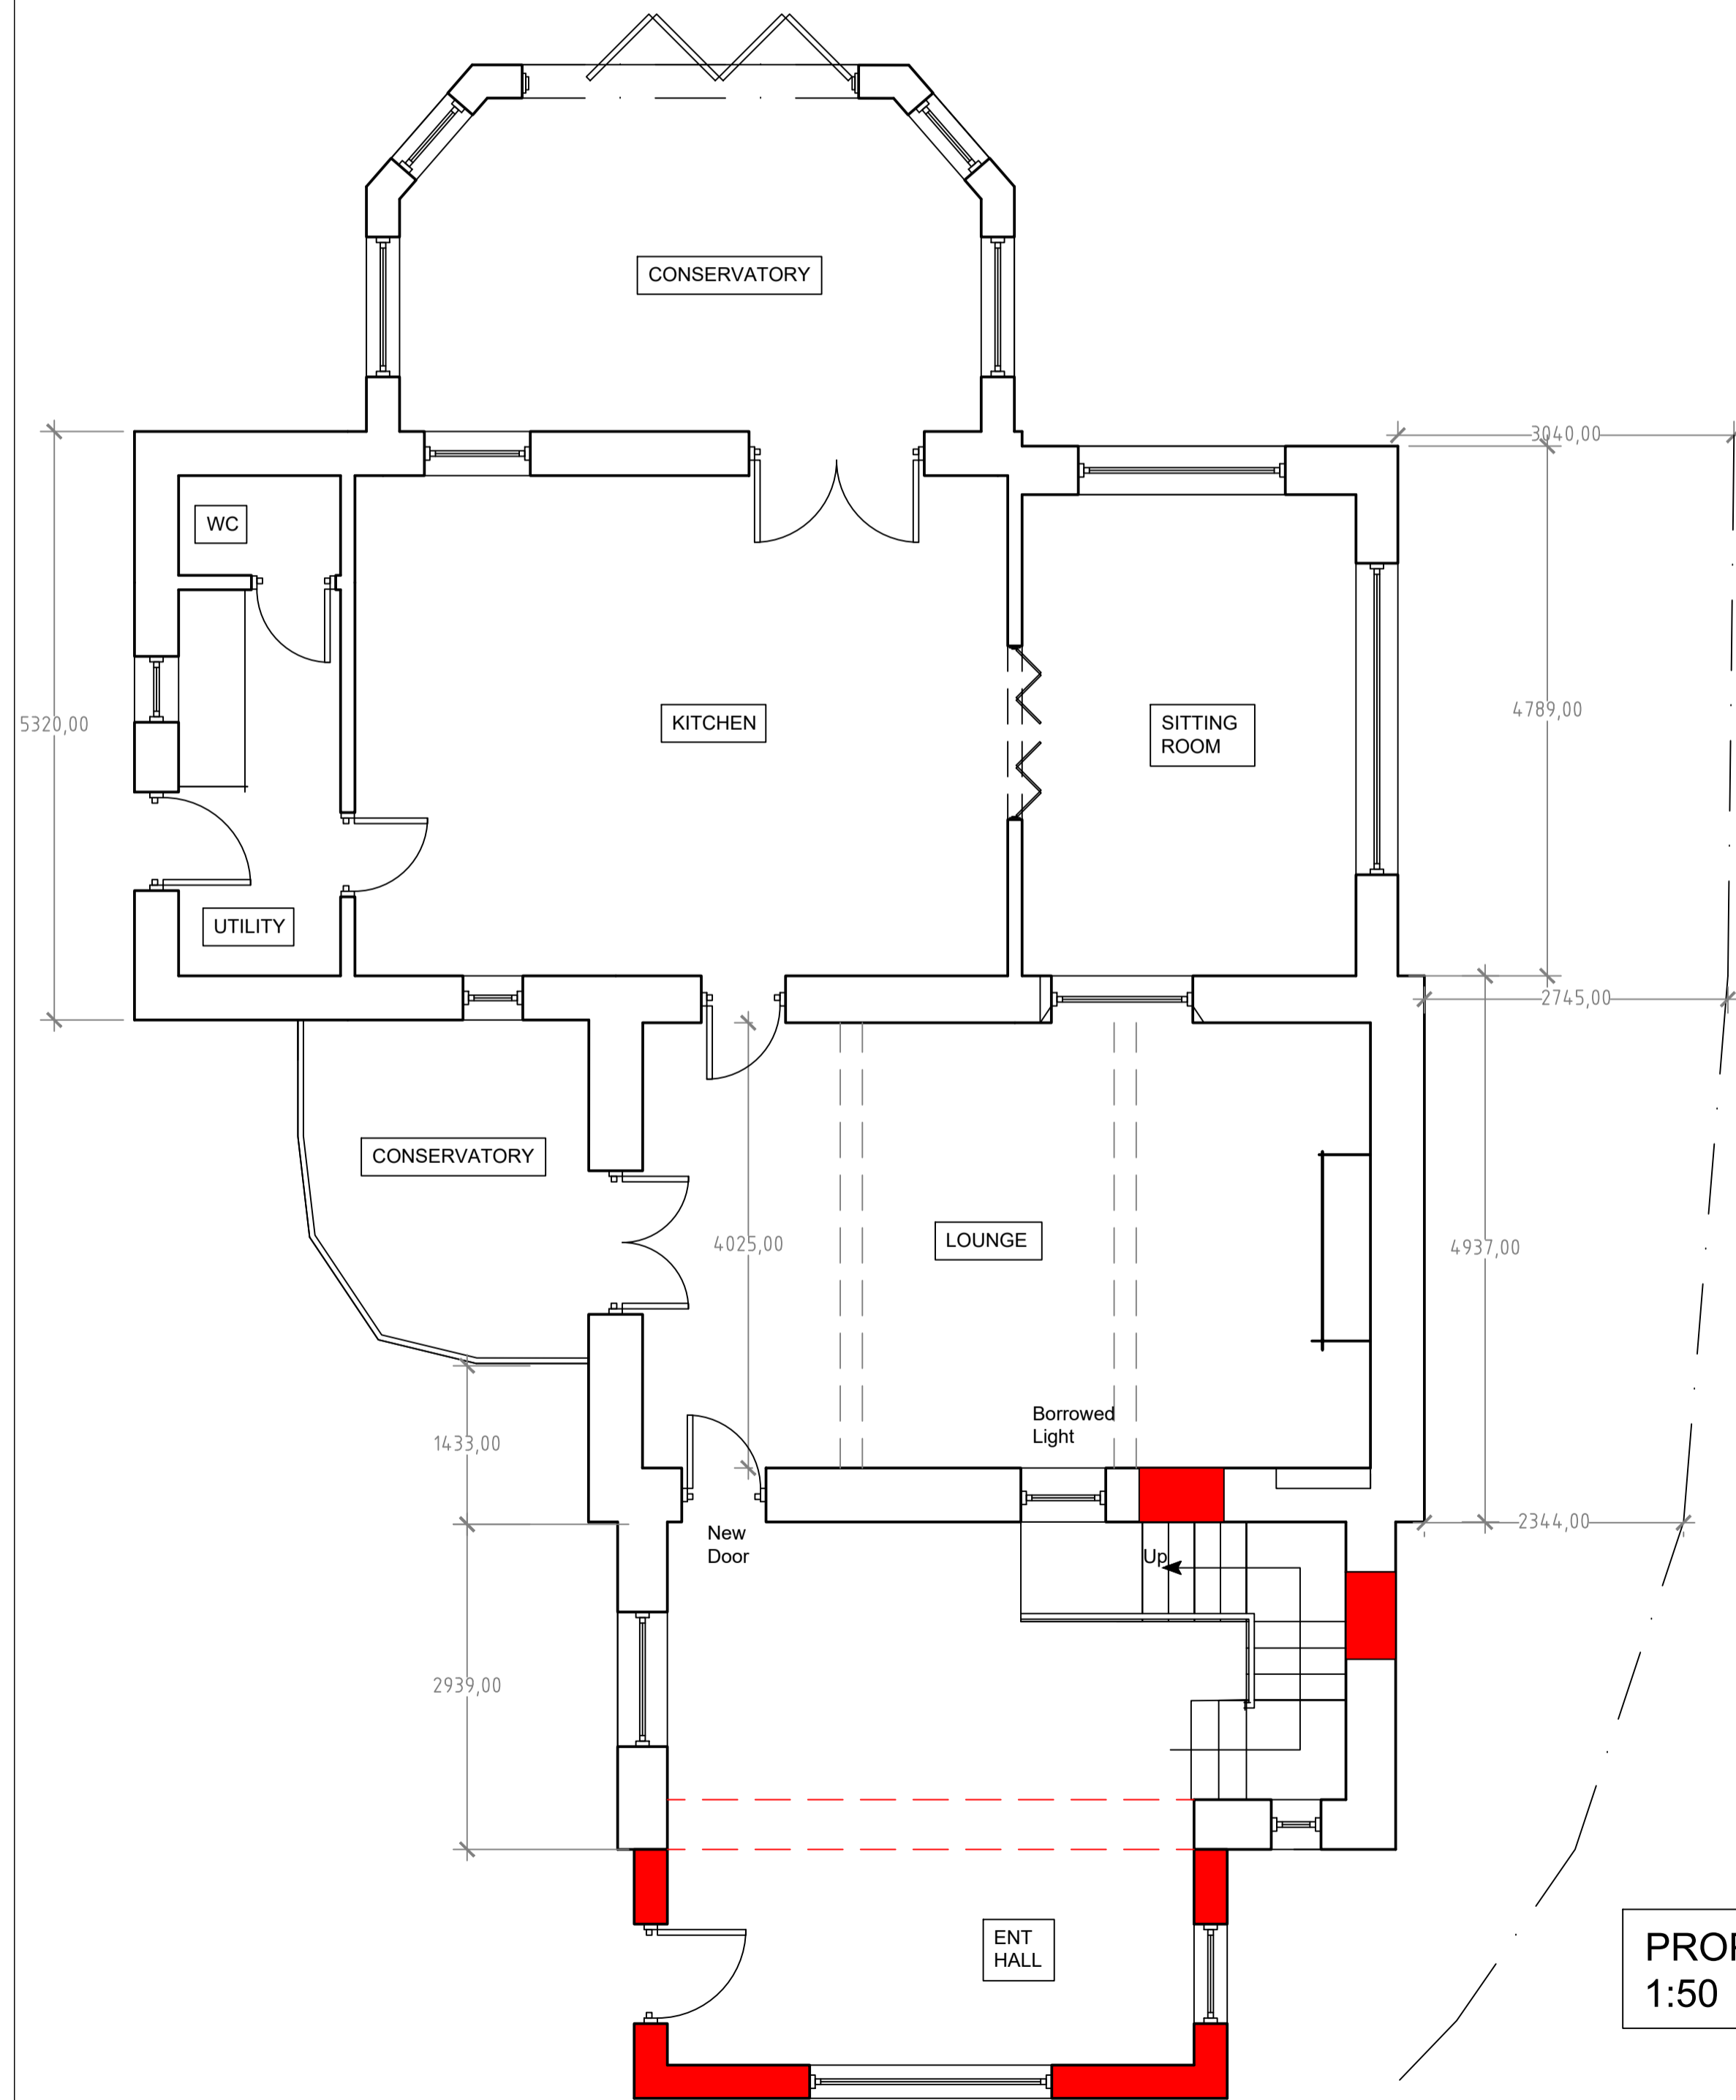

PROPOSED GROUND FLOOR LAYOUTS 1:50

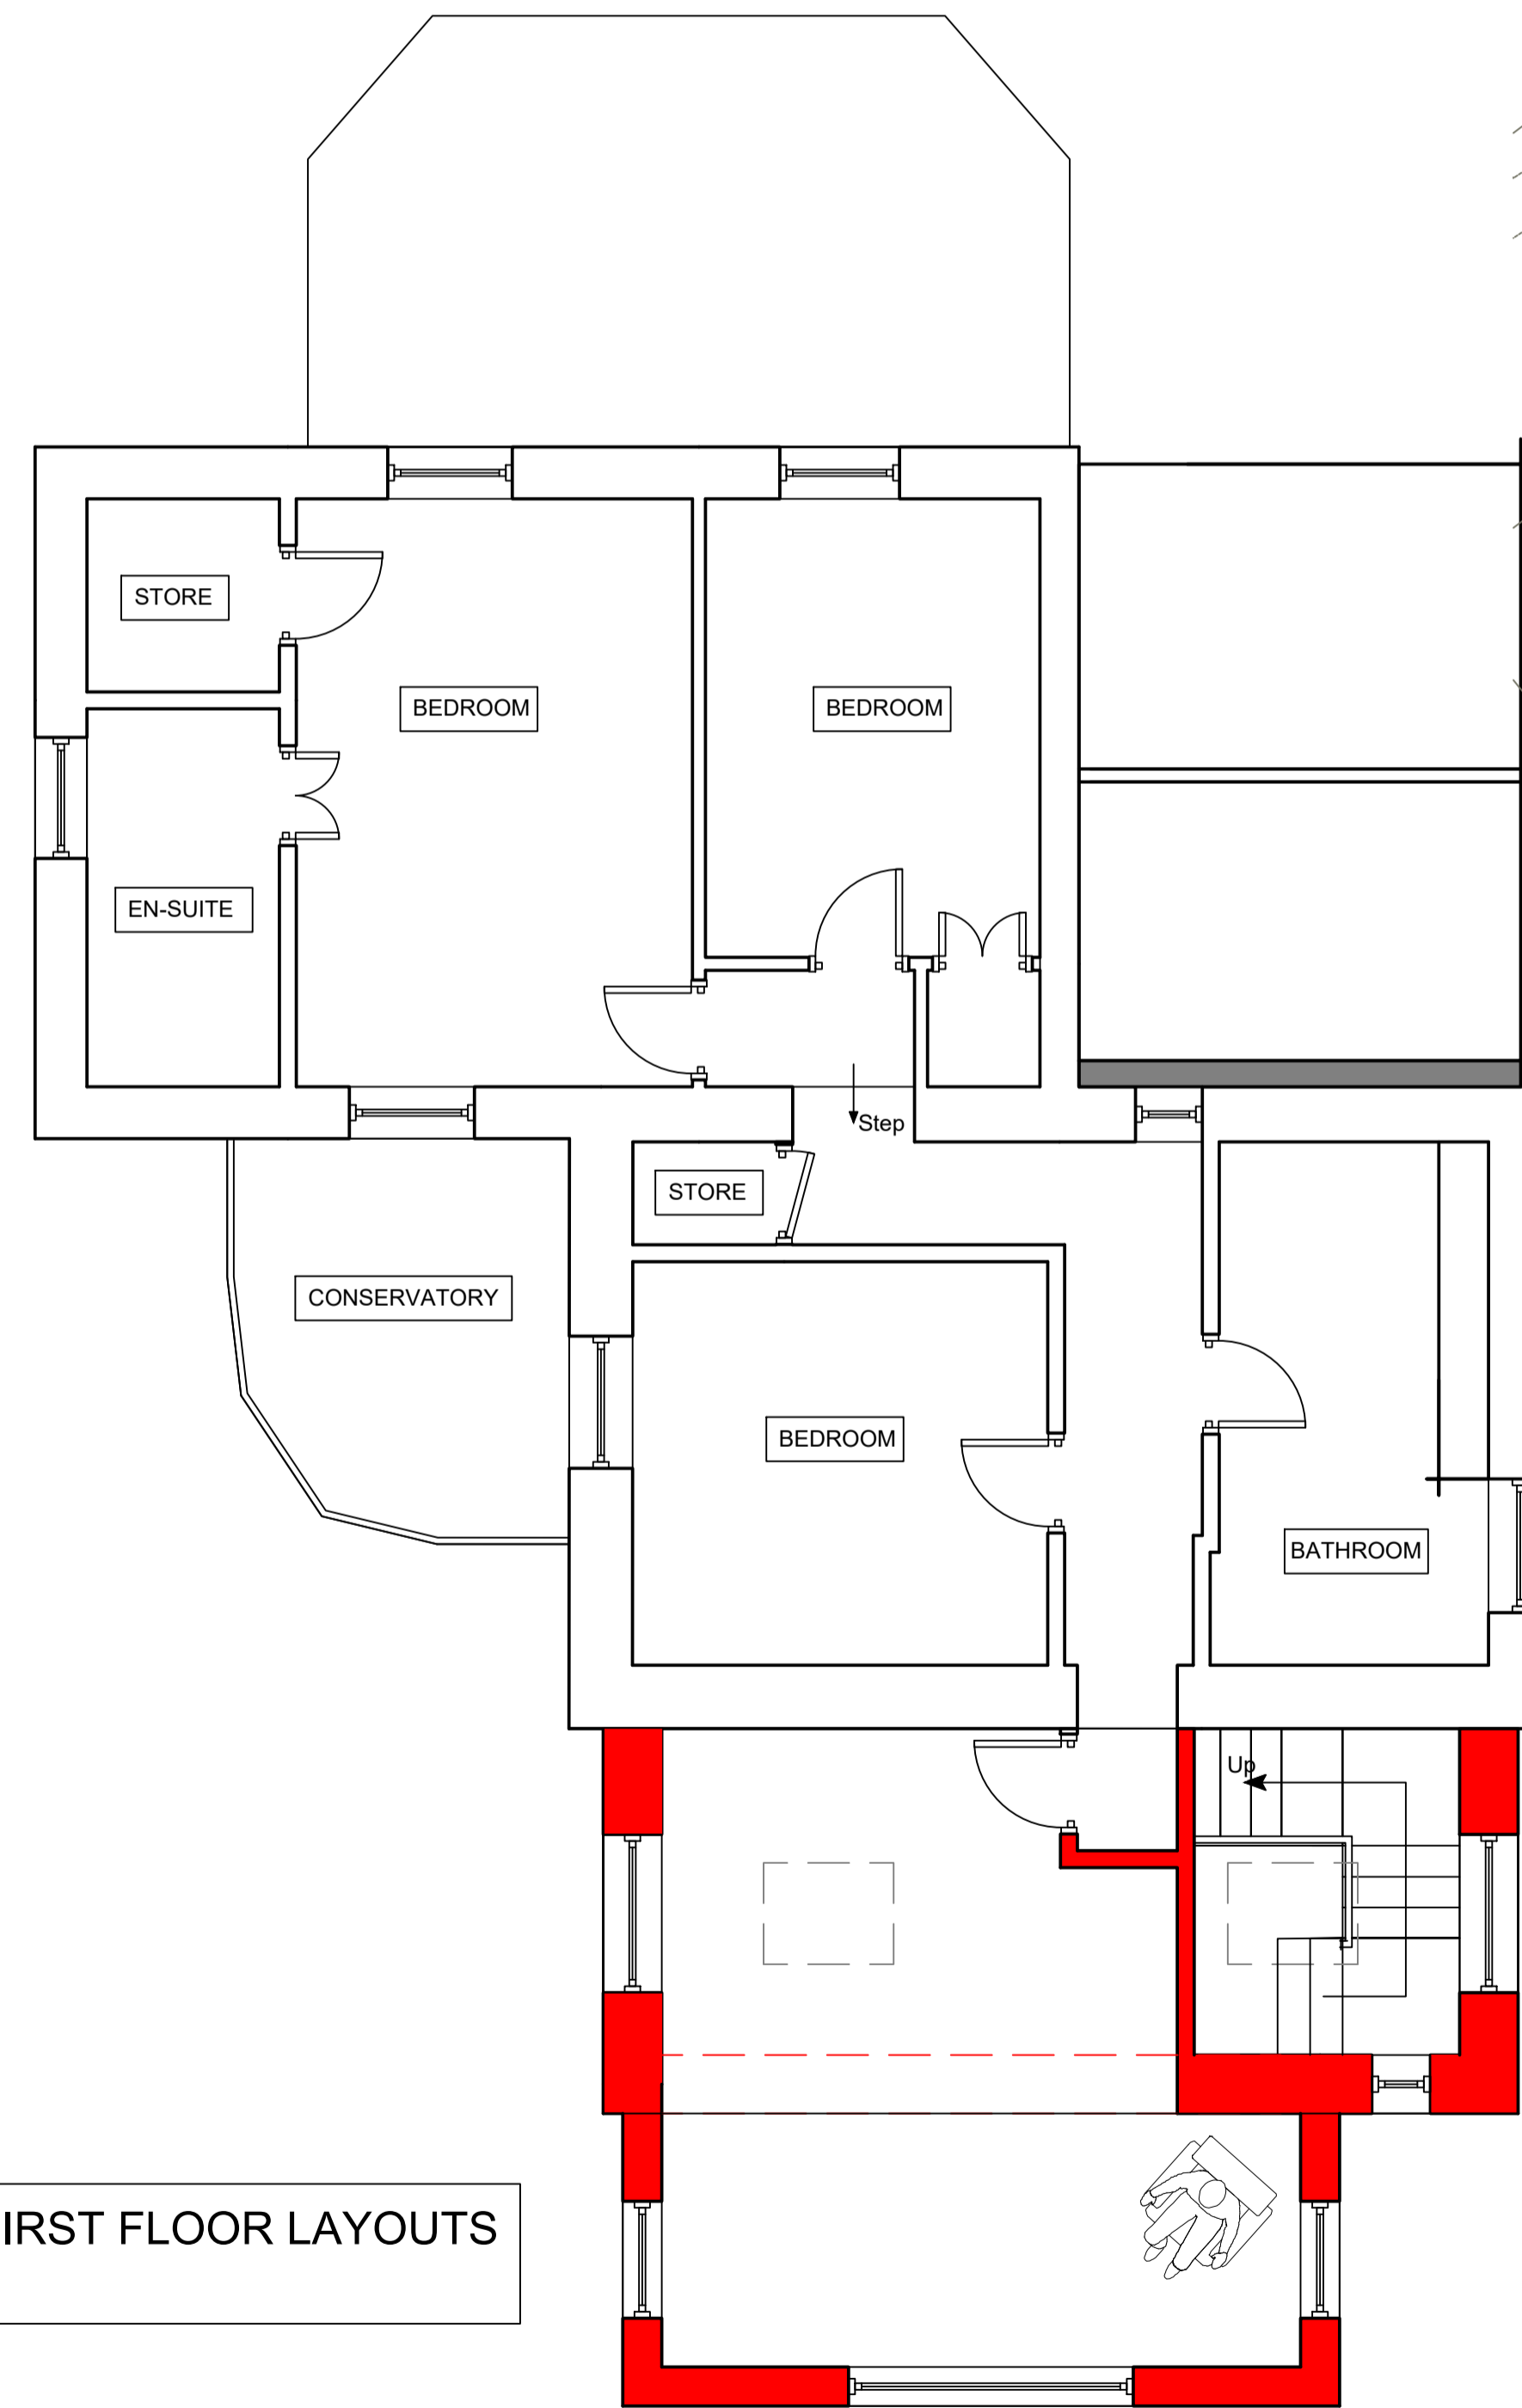

PROPOSED FIRST FLOOR LAYOUTS 1:50

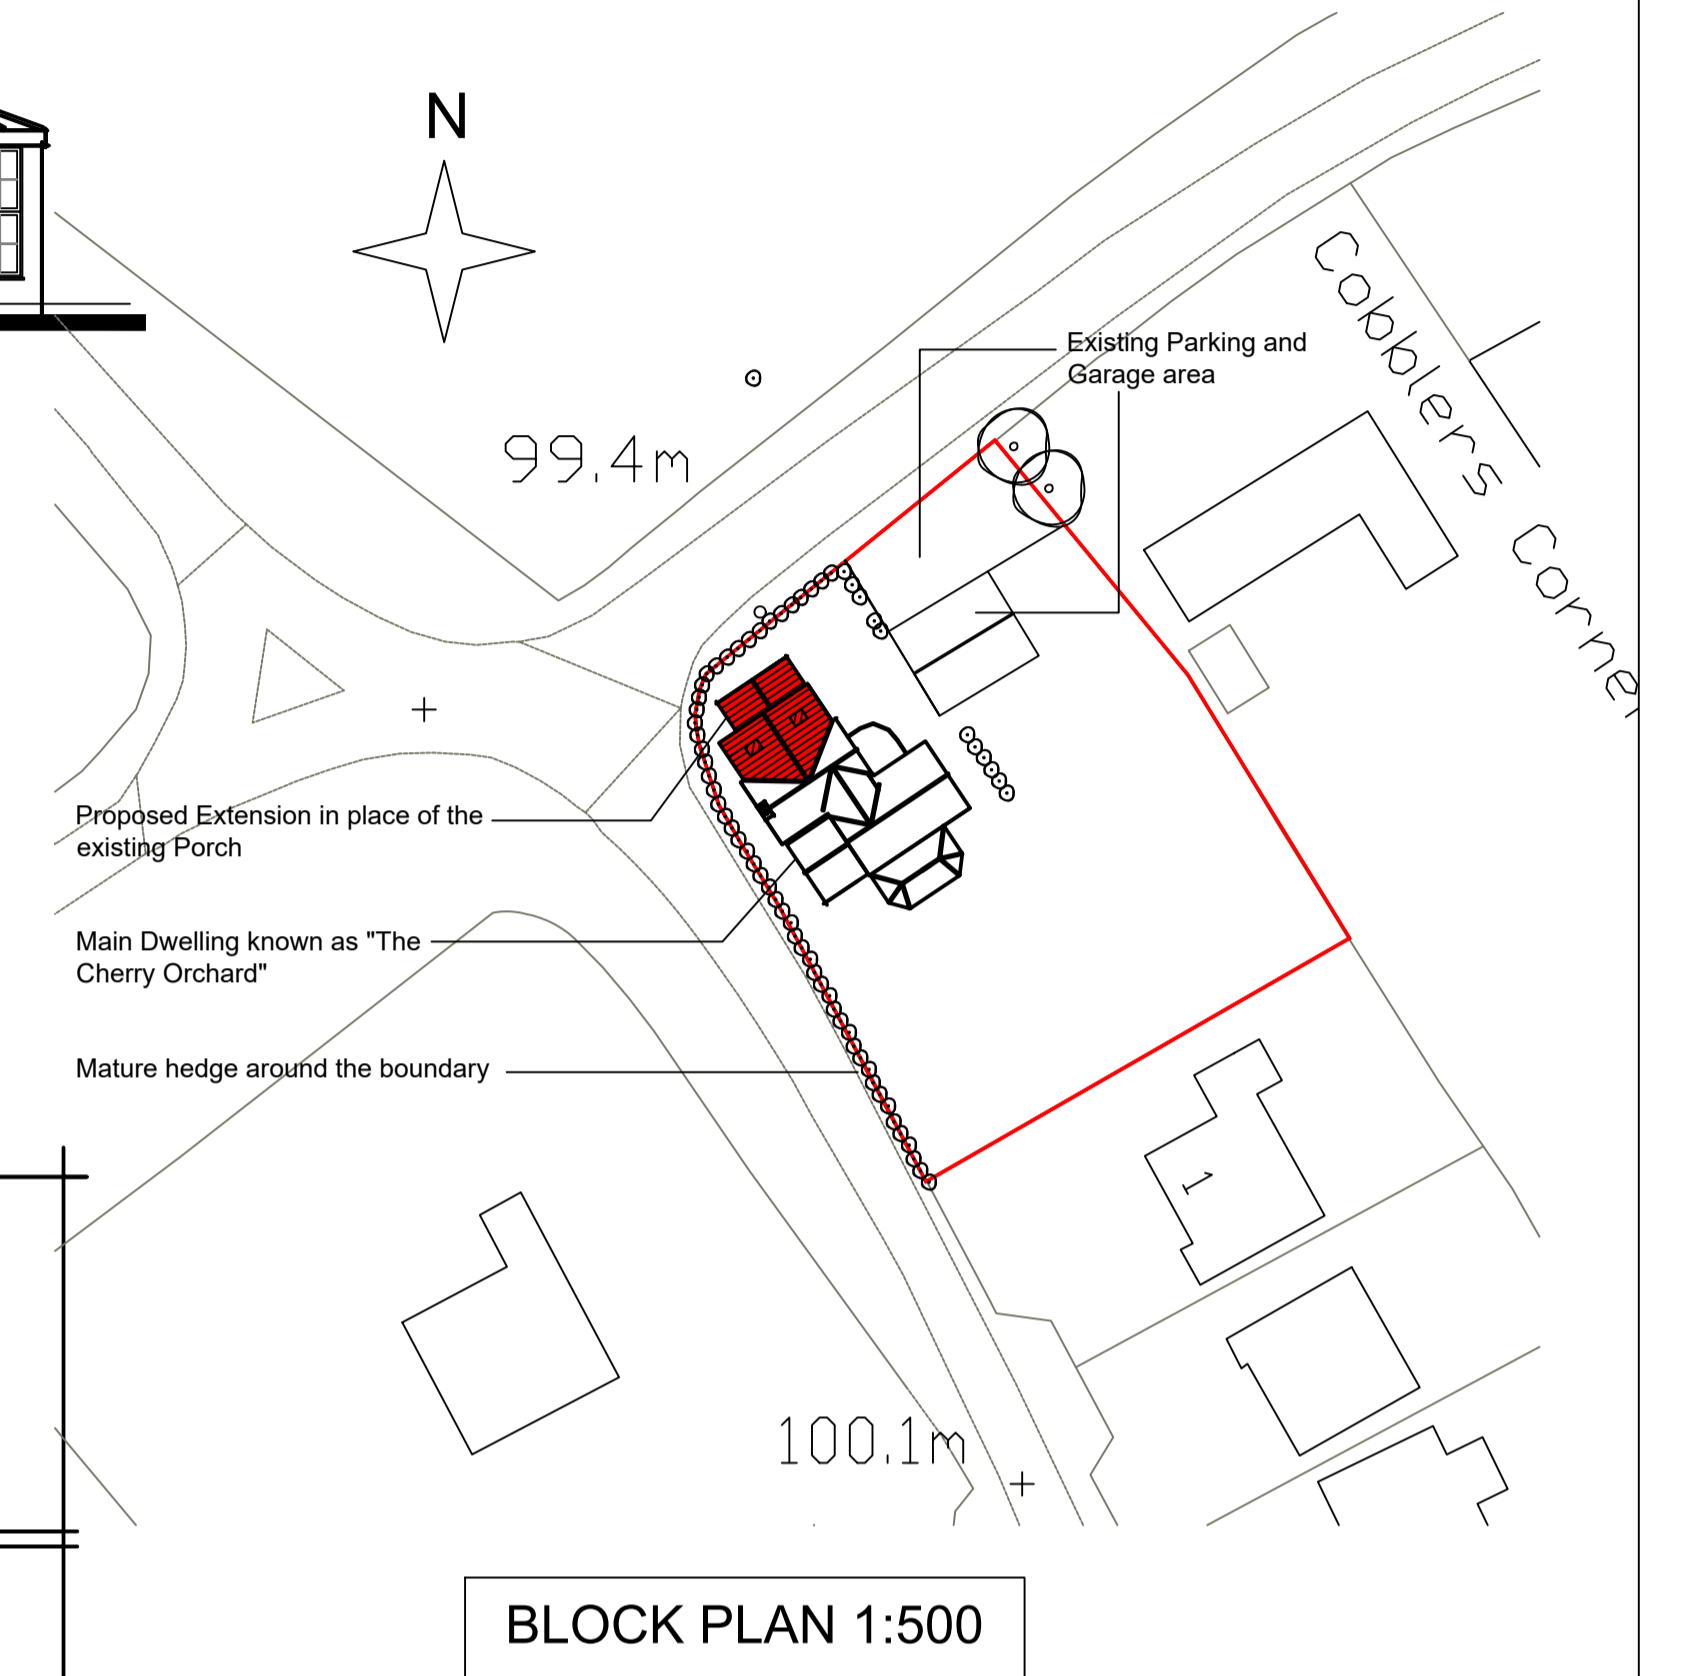

BLOCK PLAN 1:500

NOTE:
There are no changes proposed to the site levels or floor levels all to remain as existing.



Design Services

O: 01507 328728
M: 07770 415123
e: gavin@gfdesignservices.co.uk

PROJECT TITLE
The Cherry Orchard
Benniworth
MARKET RASEN
LN8 6JH


DRAWING TITLE
Proposed drawing

SCALE Varies DATE Nov 2022

DRAWN BY GCF CHECKED BY

DRWG. NO. GF/DB/B 002 - 11.22 REV.

A1 Paper Size

 

COPYRIGHT OF THIS DRAWING BELONGS TO G F DESIGN SERVICES