


Do not scale from this drawing, use figured dimensions. All dimensions to be checked on site before work commences. All errors and omissions to be reported to the architect / supervising officer.



EXISTING FRONT ELEVATION 1:100




EXISTING SIDE ELEVATION 1:100

EXISTING SIDE ELEVATION 1:100

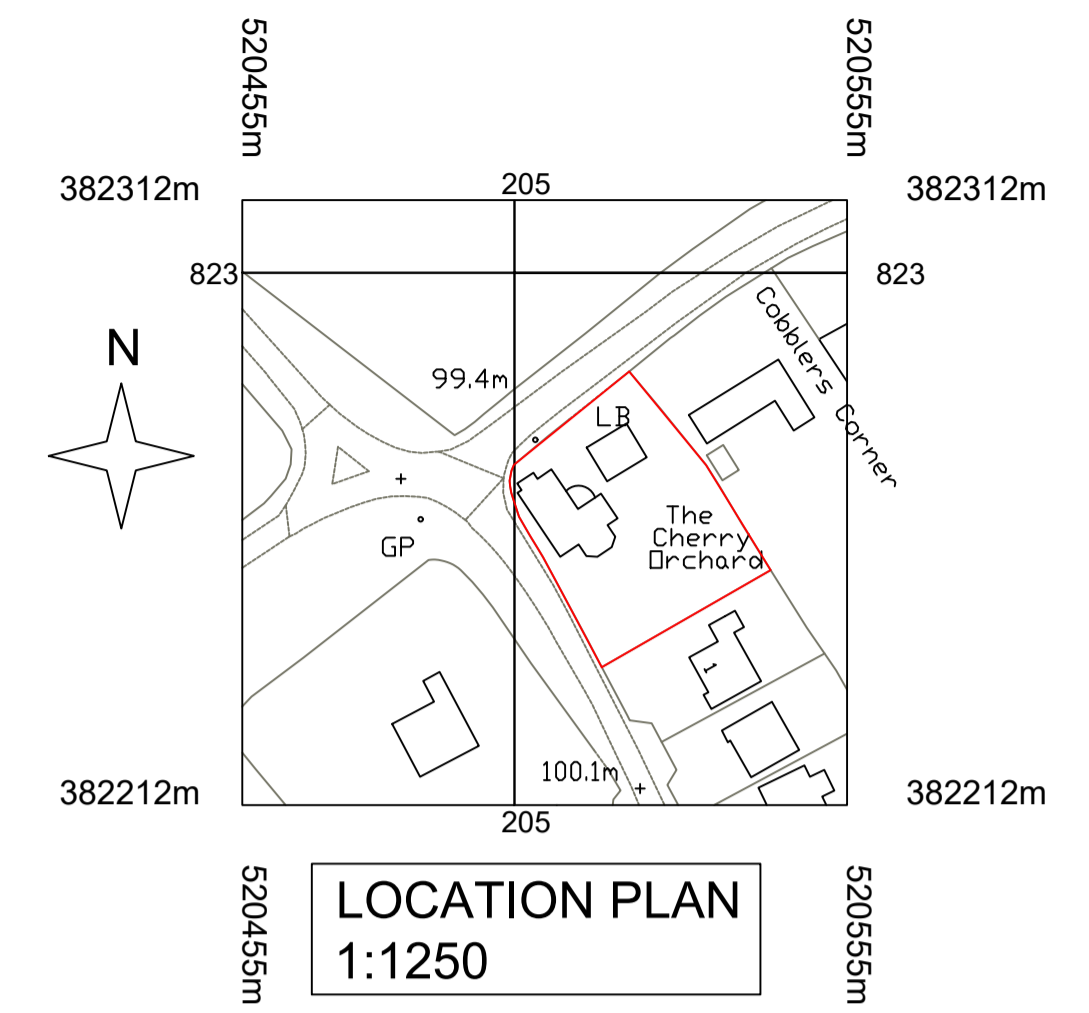

© Crown copyright and database rights 2022 OS 100035409

Reproduction in whole or in part is prohibited without the permission of Ordnance Survey.

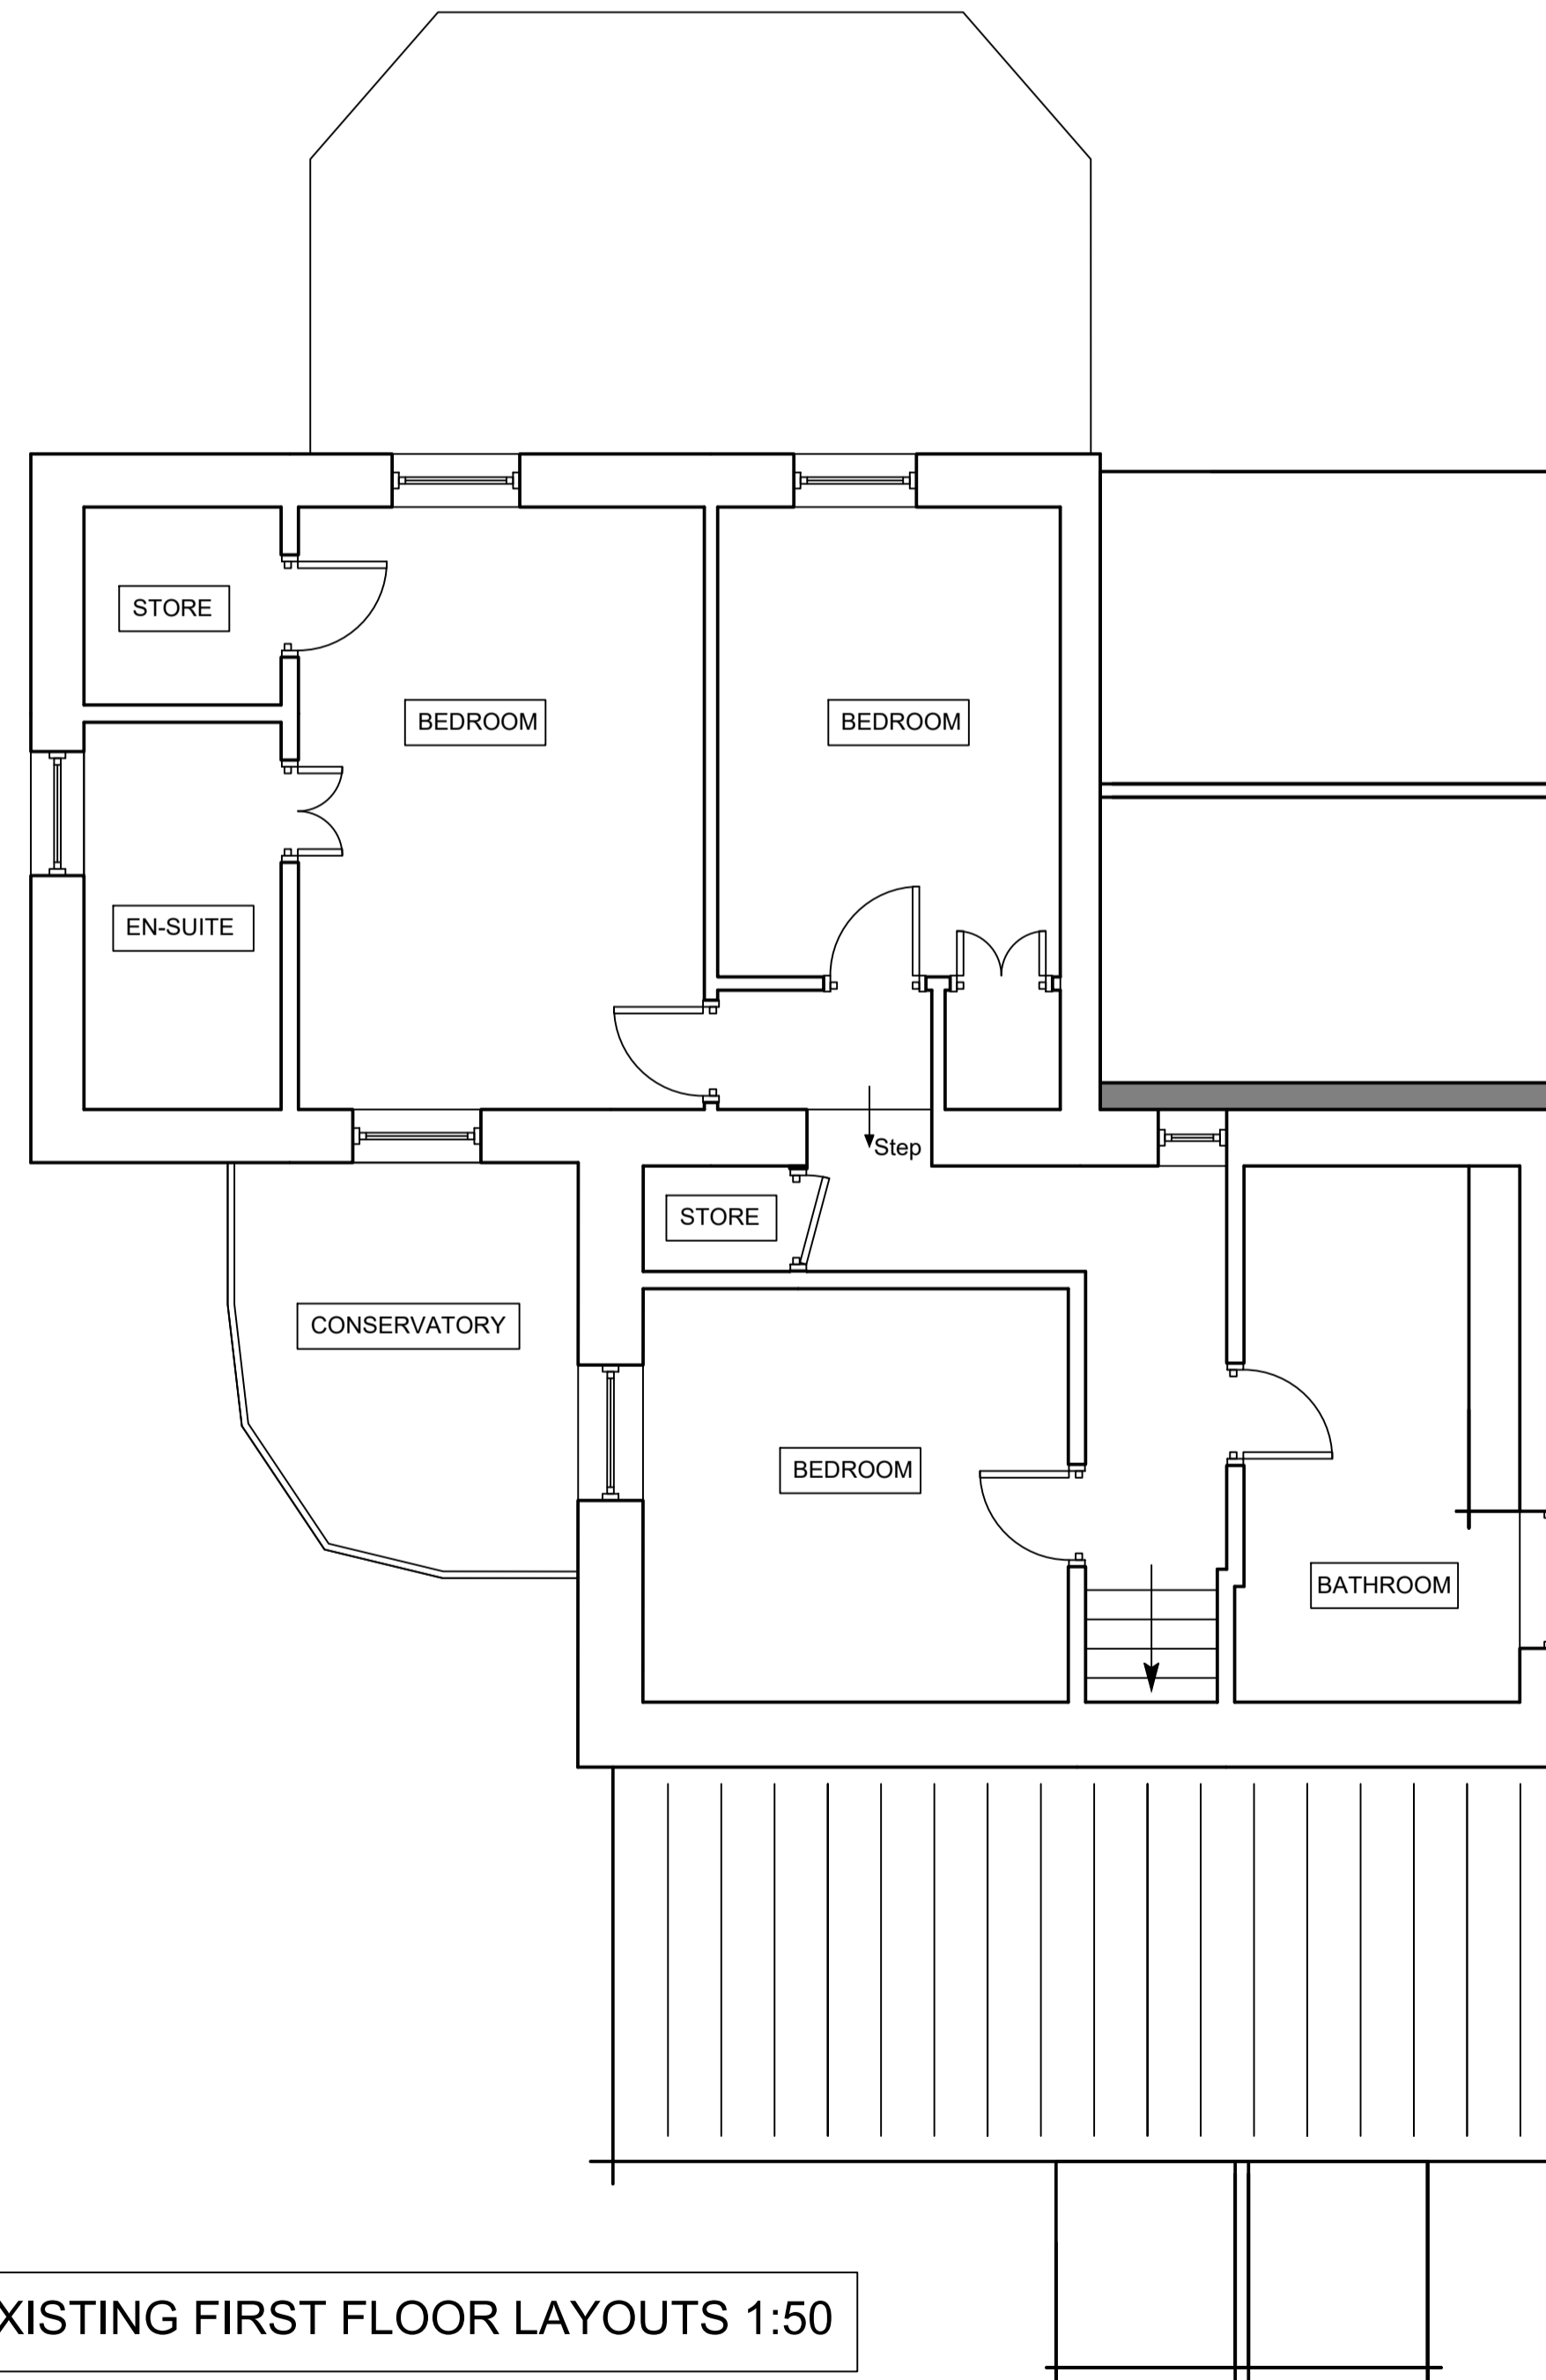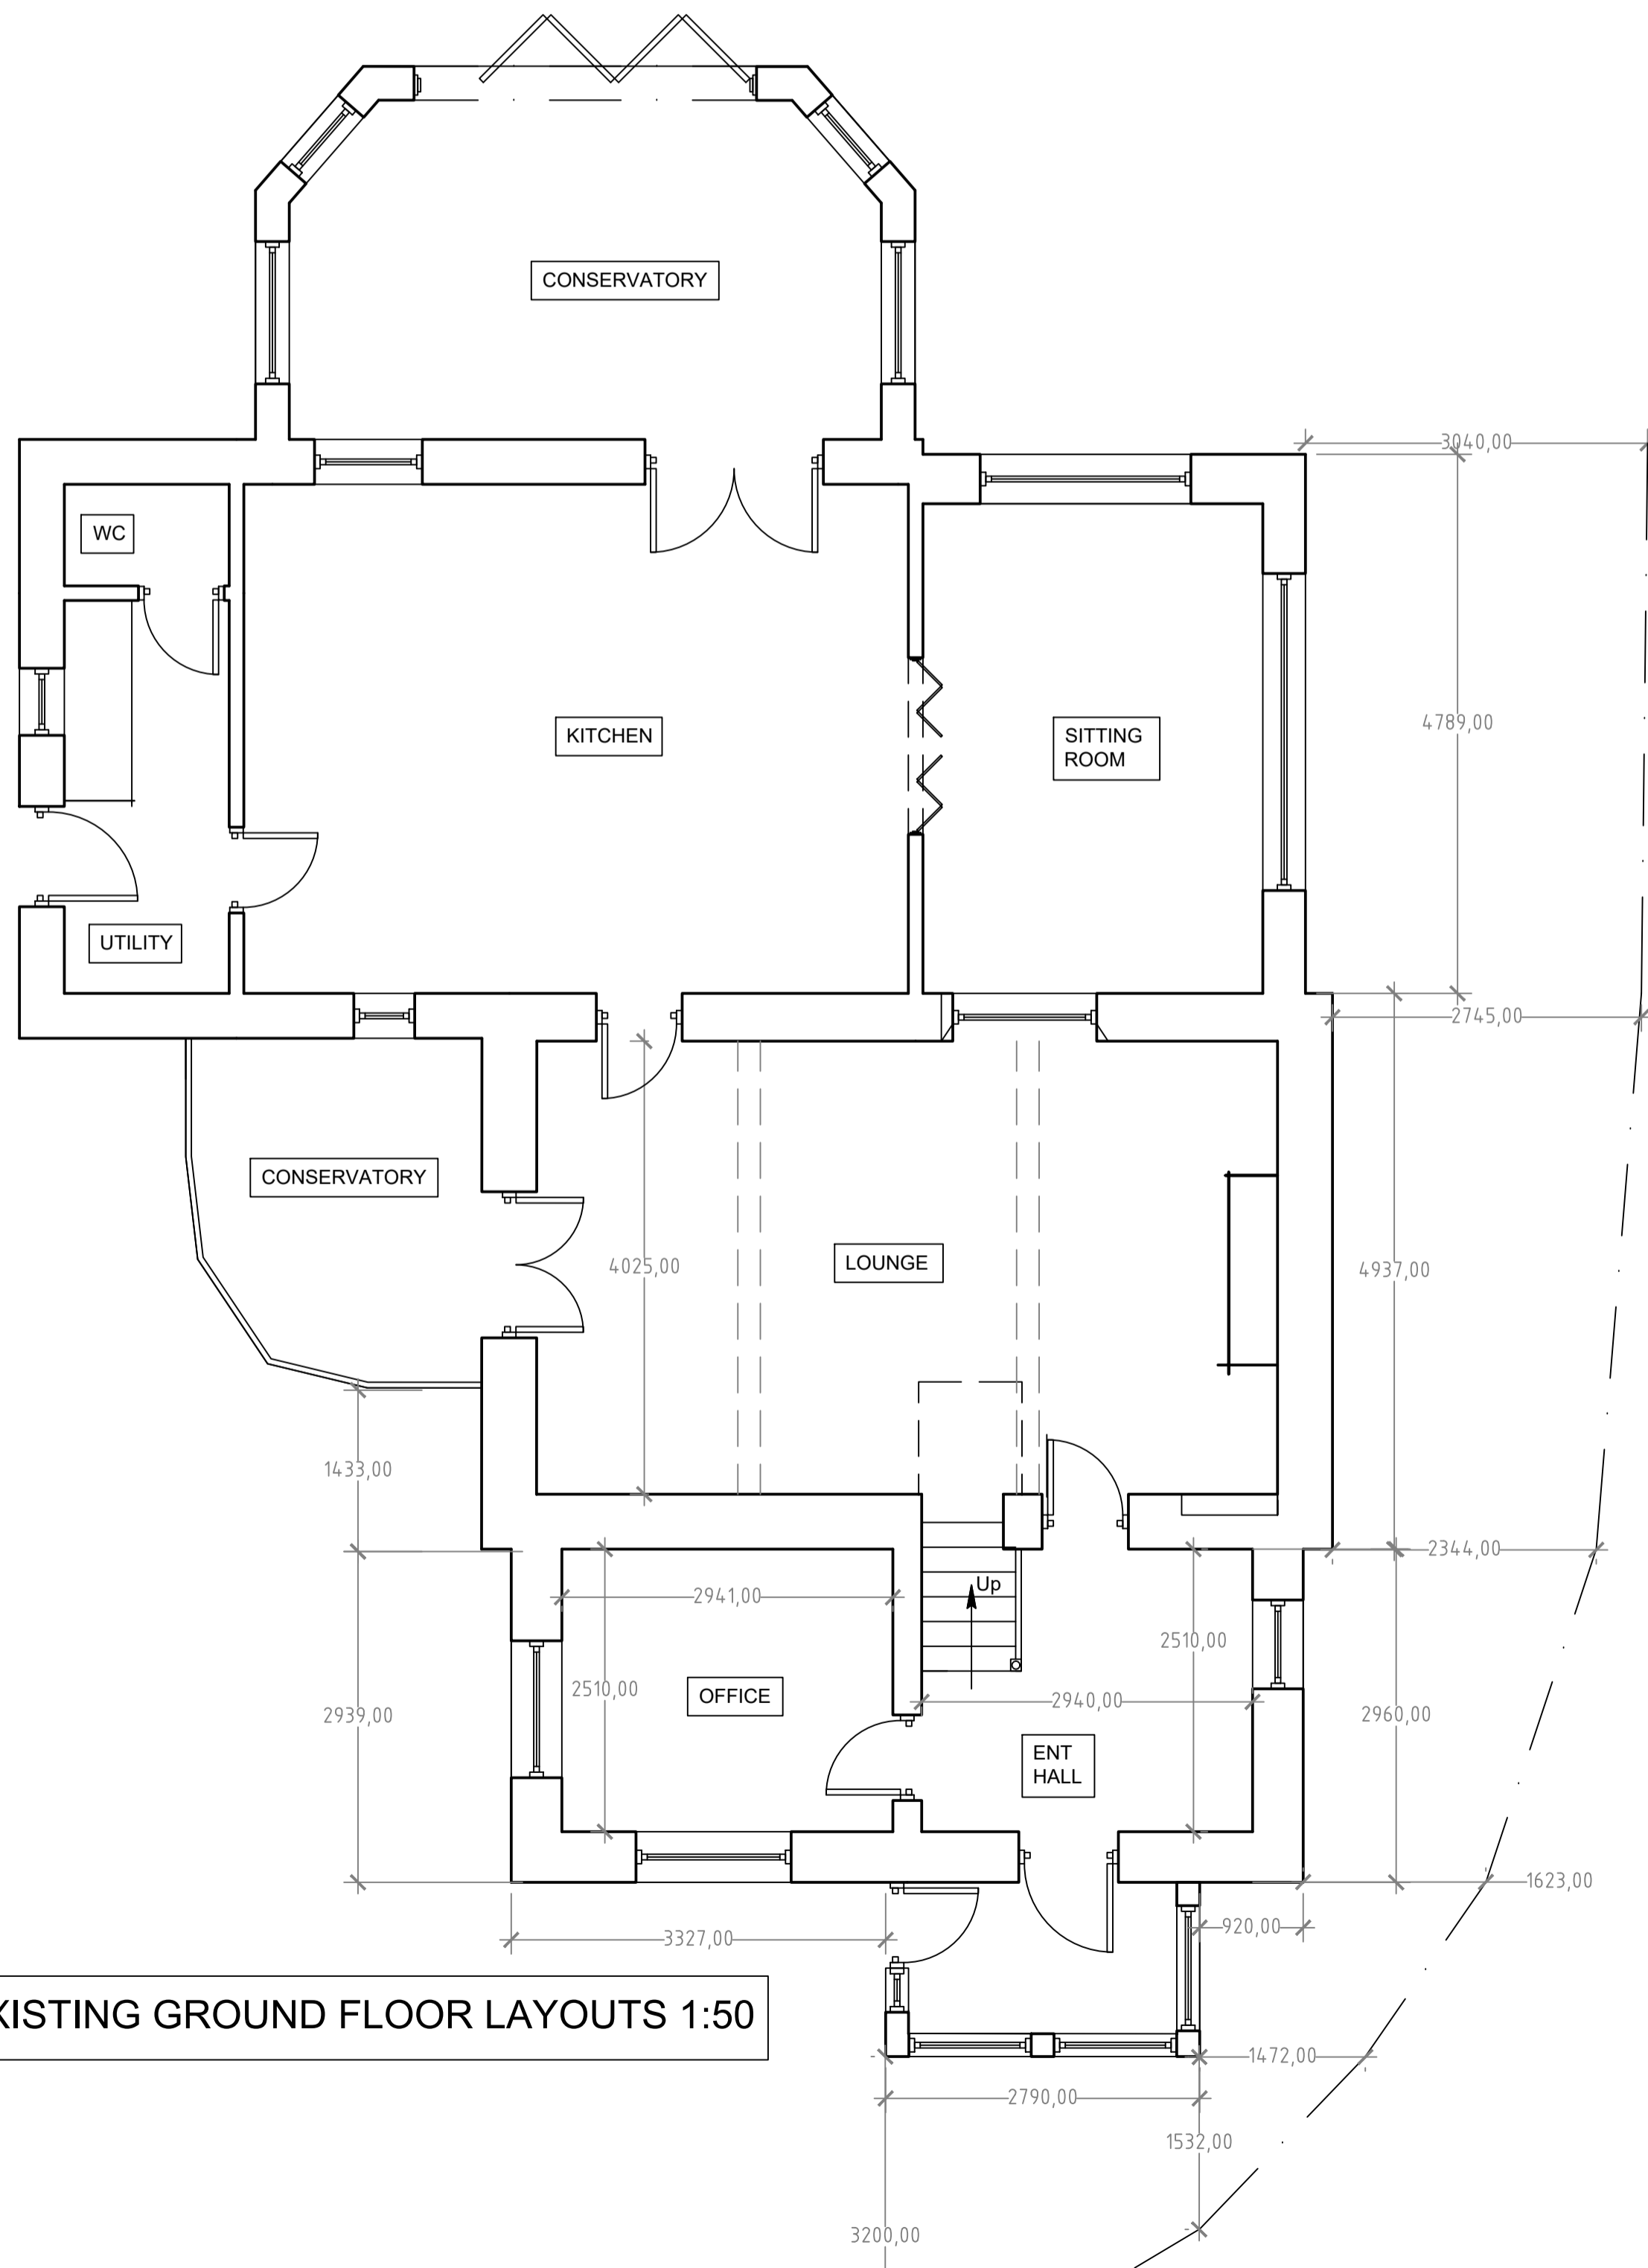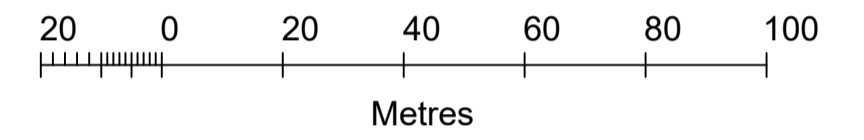

NOTE:
There are no changes proposed to the site levels or floor levels all to remain as existing.



Design Services

O: 01507 328728
M: 07770 415123
e: gavin@gfdesignservices.co.uk

PROJECT TITLE
The Cherry Orchard
Benniworth
MARKET RASEN
LN8 6JH

DRAWING TITLE

Existing drawing

SCALE
Varies

DATE
Nov 2022


DRAWN BY
GCF

CHECKED BY

DRWG. NO.
GF/DB/B 001 - 11.22

REV.

A1 Paper Size

 

COPYRIGHT OF THIS DRAWING
BELONGS TO G F DESIGN SERVICES