


PROPOSED FRONT ELEVATION


SIDE ELEVATION
SCALE-1:100

PROPOSED SIDE ELEVATION

S.C. FLAT

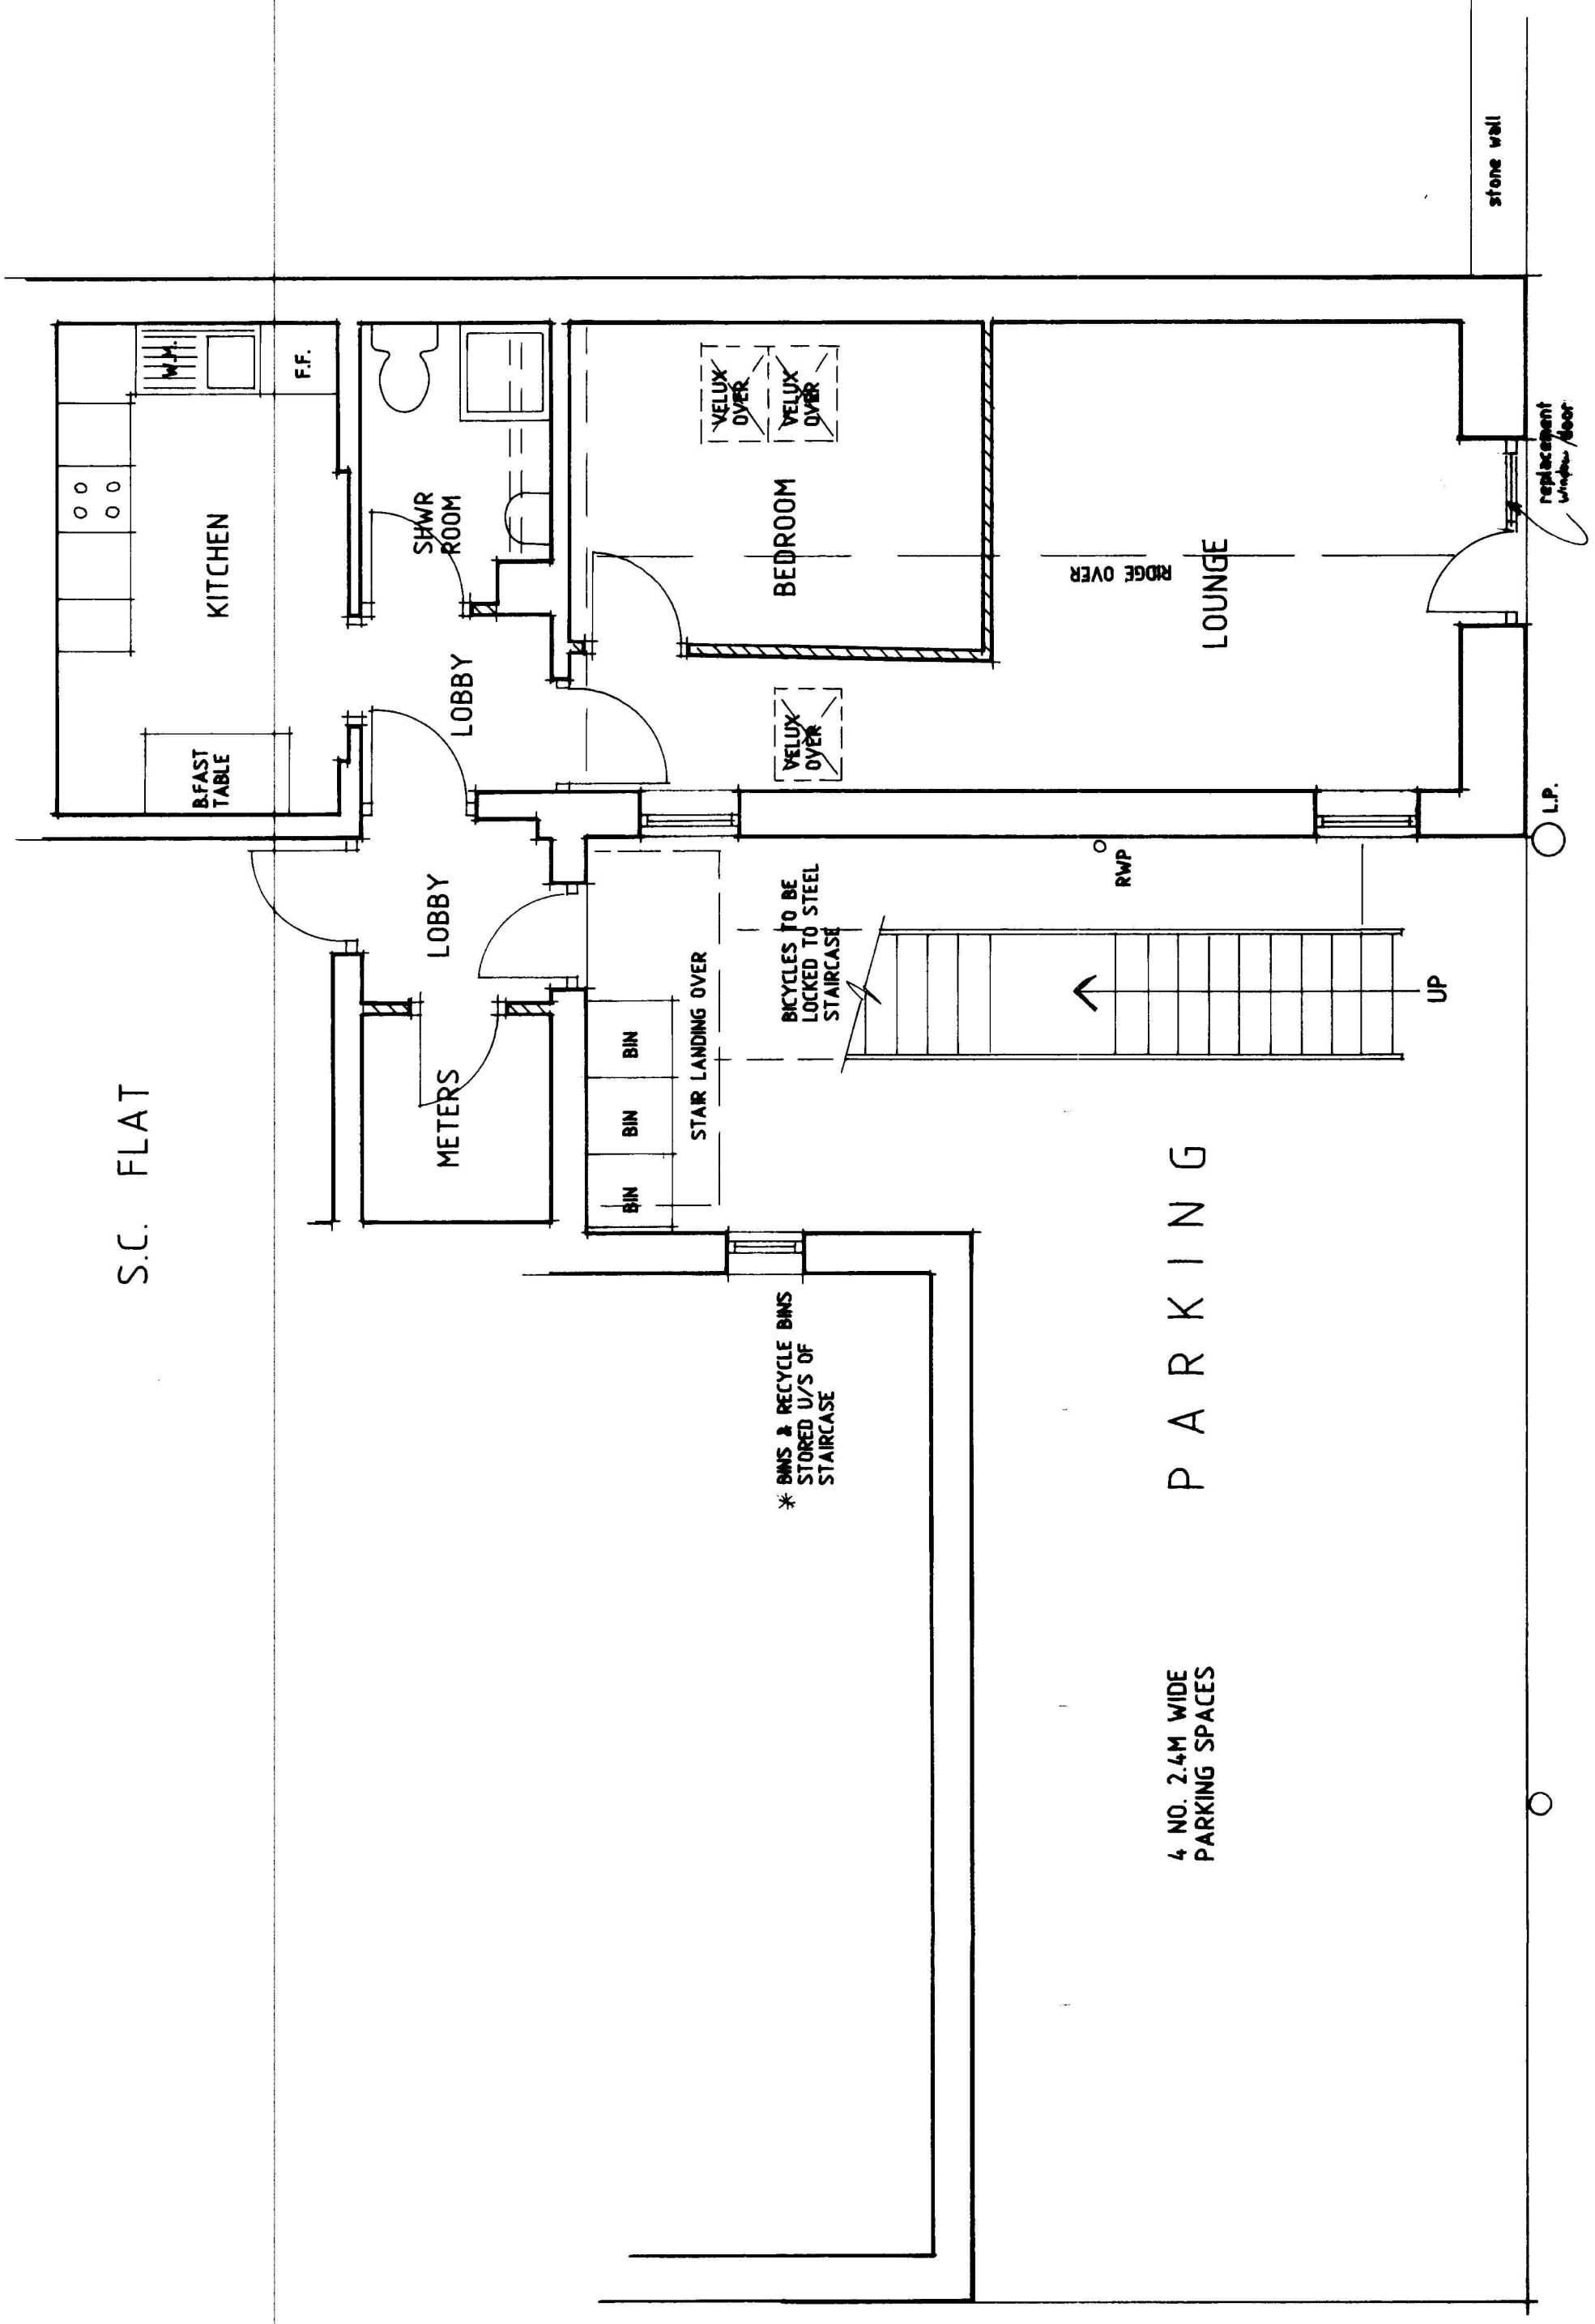

PROPOSED GROUND FLOOR PLAN
SCALE-1:50

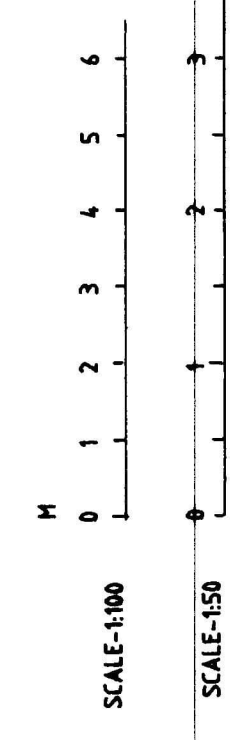

Revisions	
REF	Description
A	1/1/22 SITE WORK/POST APPROVED

K.W. DORRINGTON MCHT.
ARCHITECTURAL ASSOCIATES
Tel: (01633) 857566

PROPOSED CHANGE OF USE FROM STORE
TO S.C. FLAT ADJOINING -
88, COMMERCIAL STREET, RISCA,
CAERPHILLY CBC.

PROPOSED

date: JULY 2022

scale: 1:50-PLAN & 1:100-ELEVATIONS AT A1

drawing number: **KD1883/2A**