




EXISTING FRONT ELEVATION

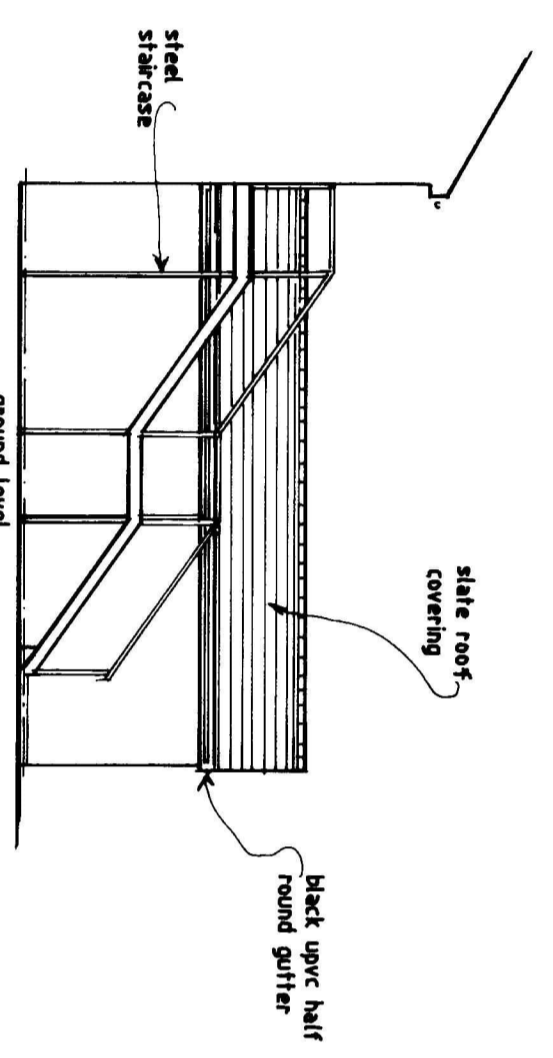


SIDE ELEVATION

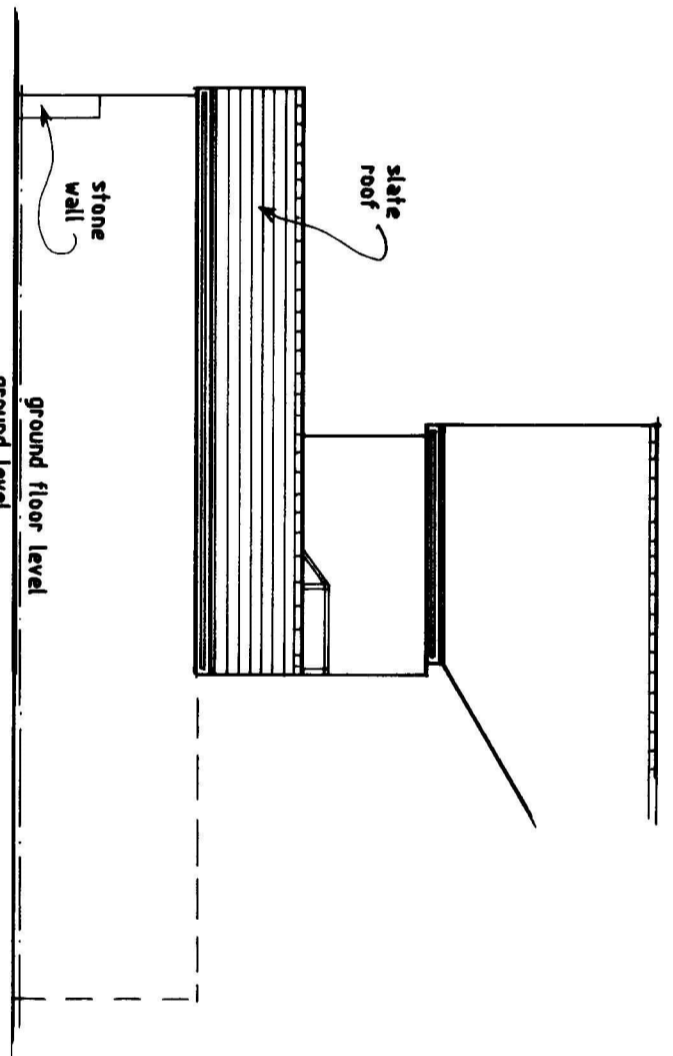

EXISTING SIDE ELEVATION

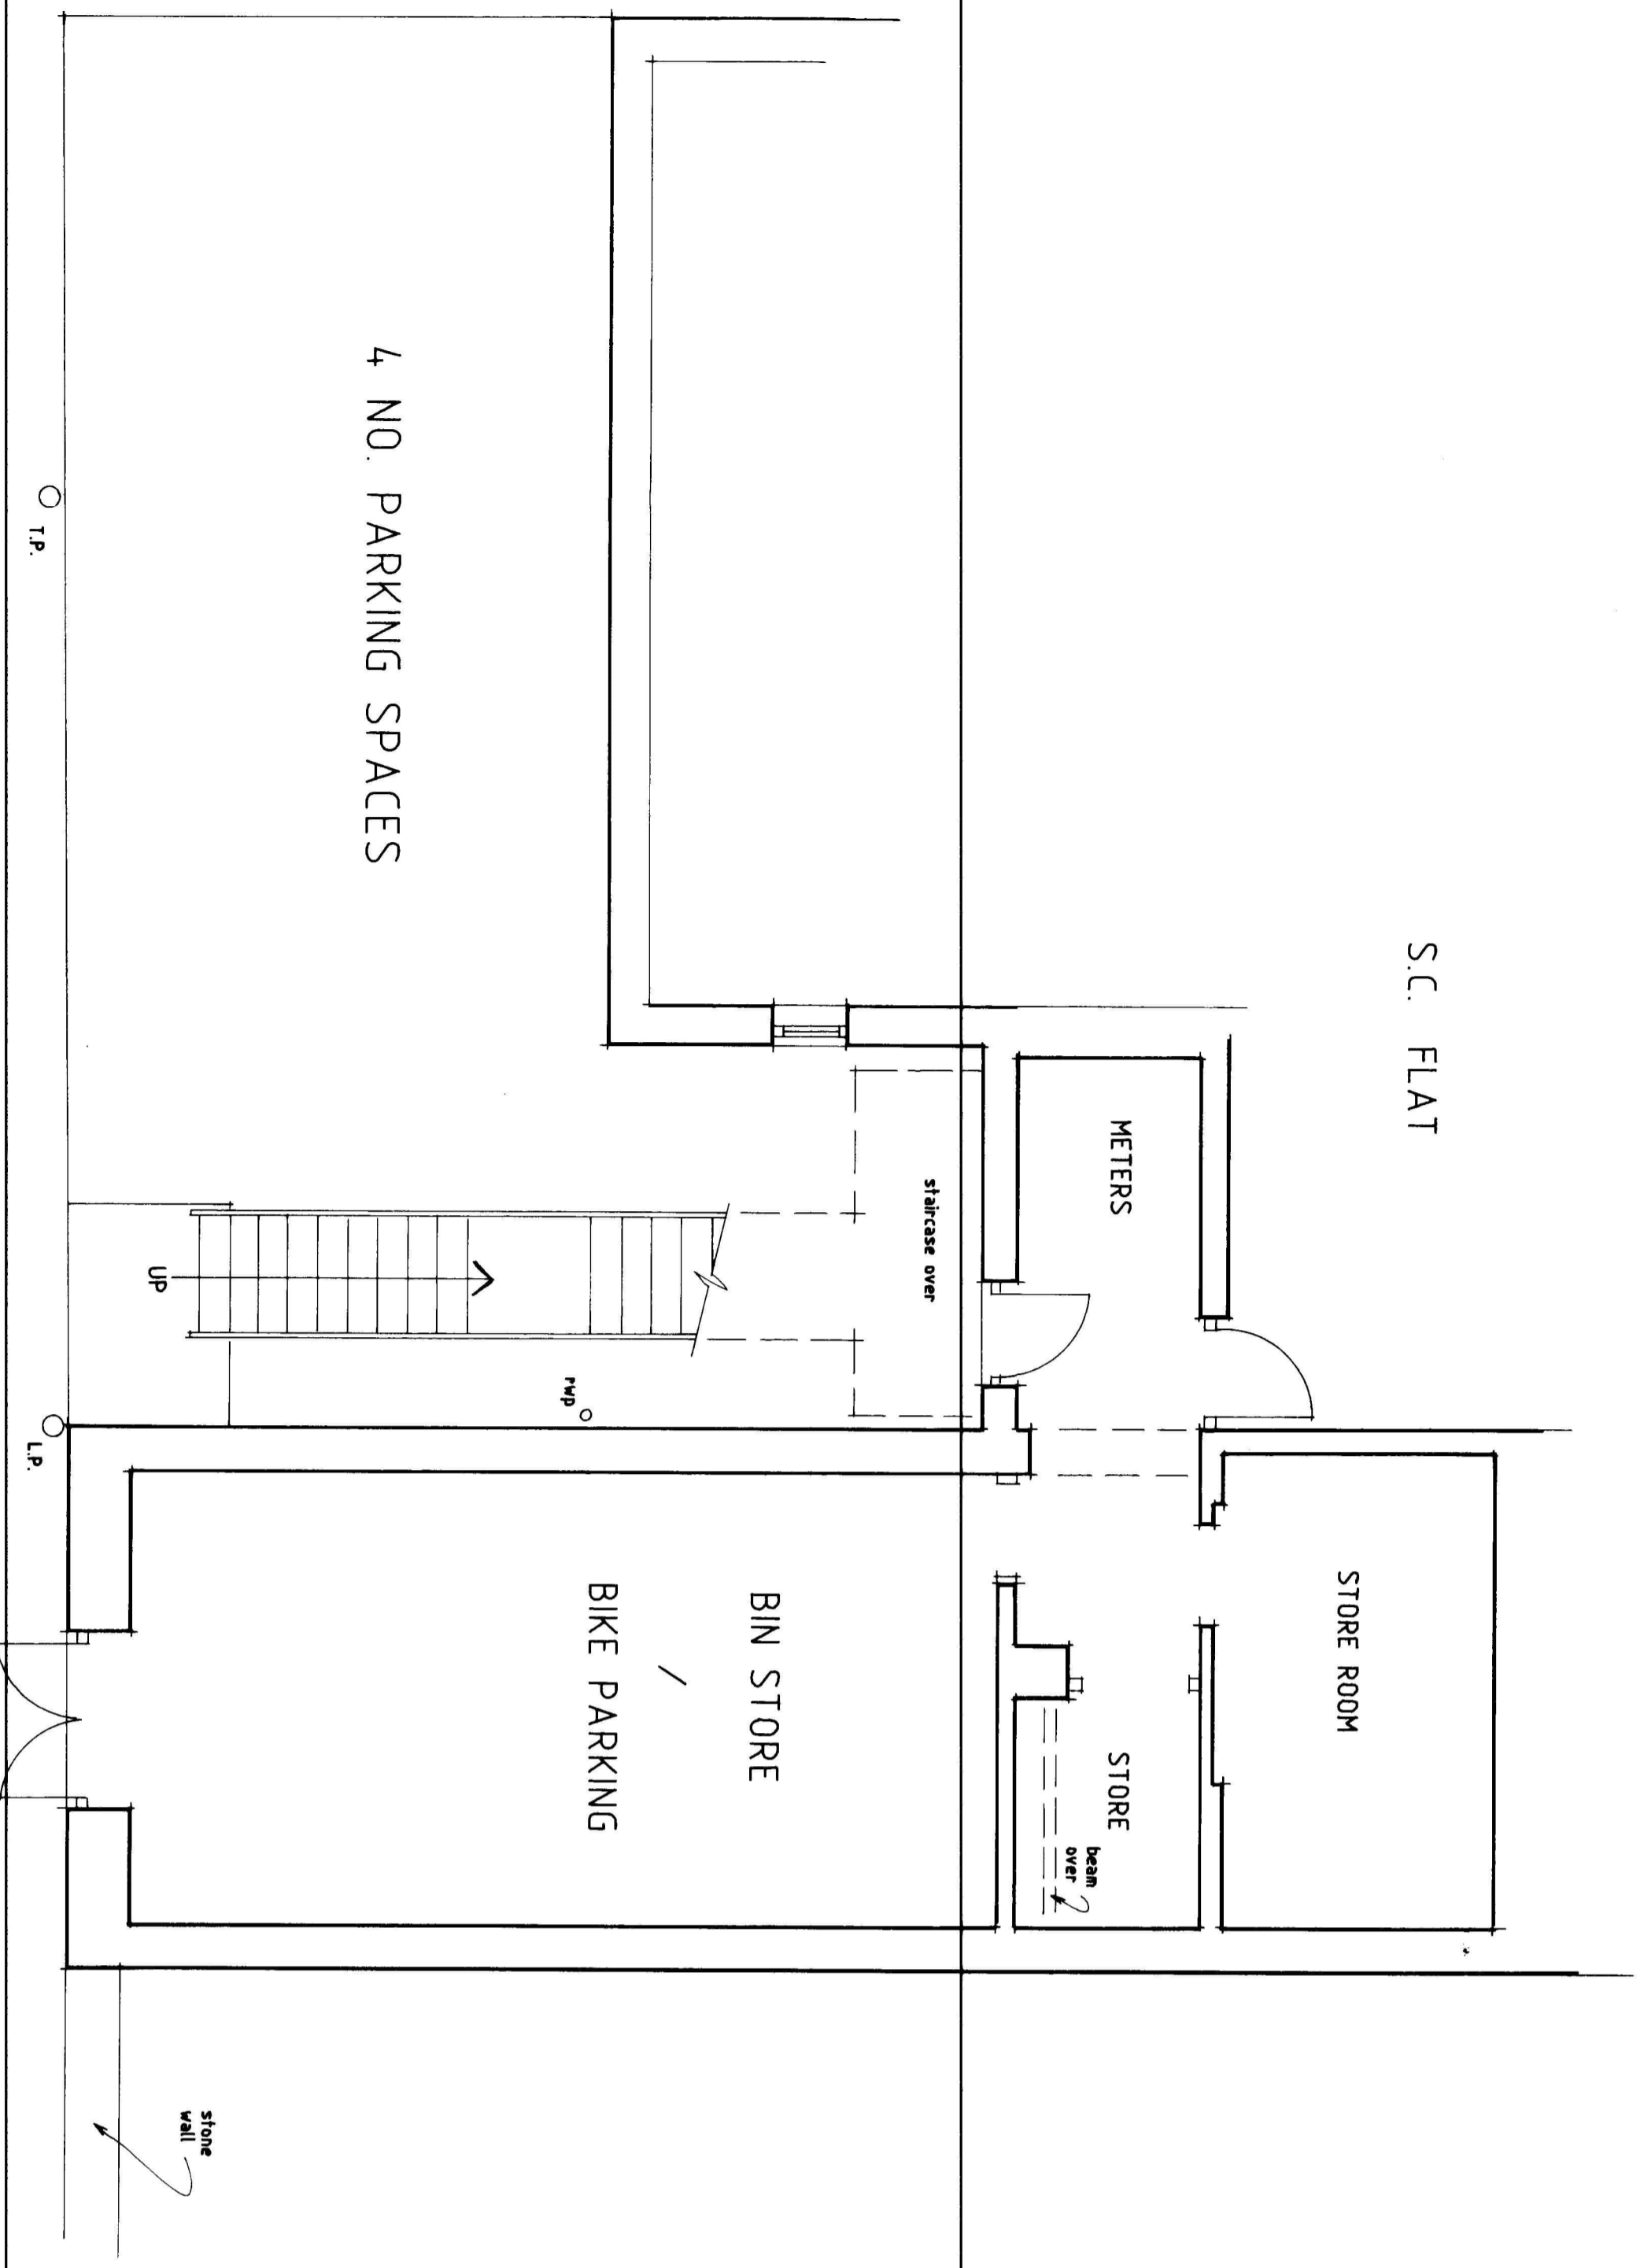

EXISTING GROUND FLOOR PLAN

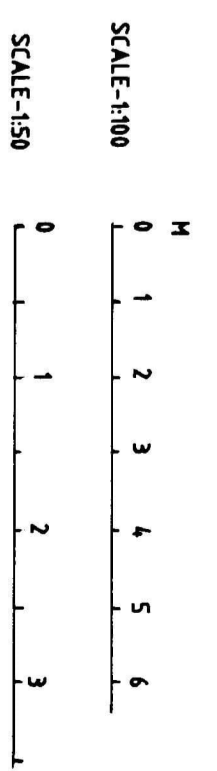

Revisions	
Ref	Description

K.W. DORRINGTON ARCHT.
ARCHITECTURAL ASSOCIATES
 Tel: (01633) 857566

PROPOSED CHANGE OF USE FROM STORE
 TO S.C. FLAT ADJOINING -
 88, COMMERCIAL STREET, RISCA,
 CAERPHILLY C.B.C.

EXISTING

date: JULY 2022

SCALE: 1:50-PLAN & 1:100-ELEVATIONS AT A1

drawing number:
KD1883/1