




Existing (East) Front Elevation

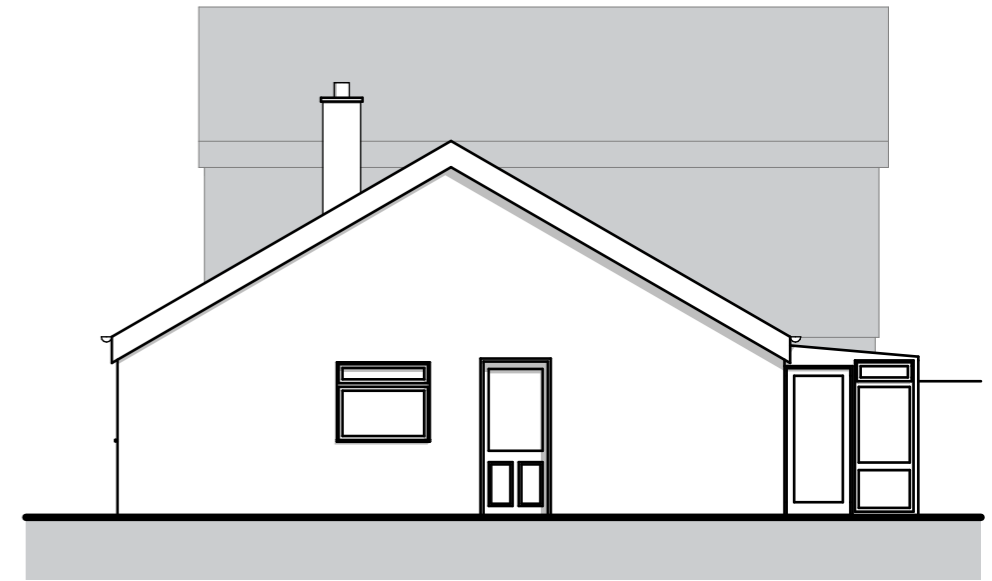

Existing (North) Elevation

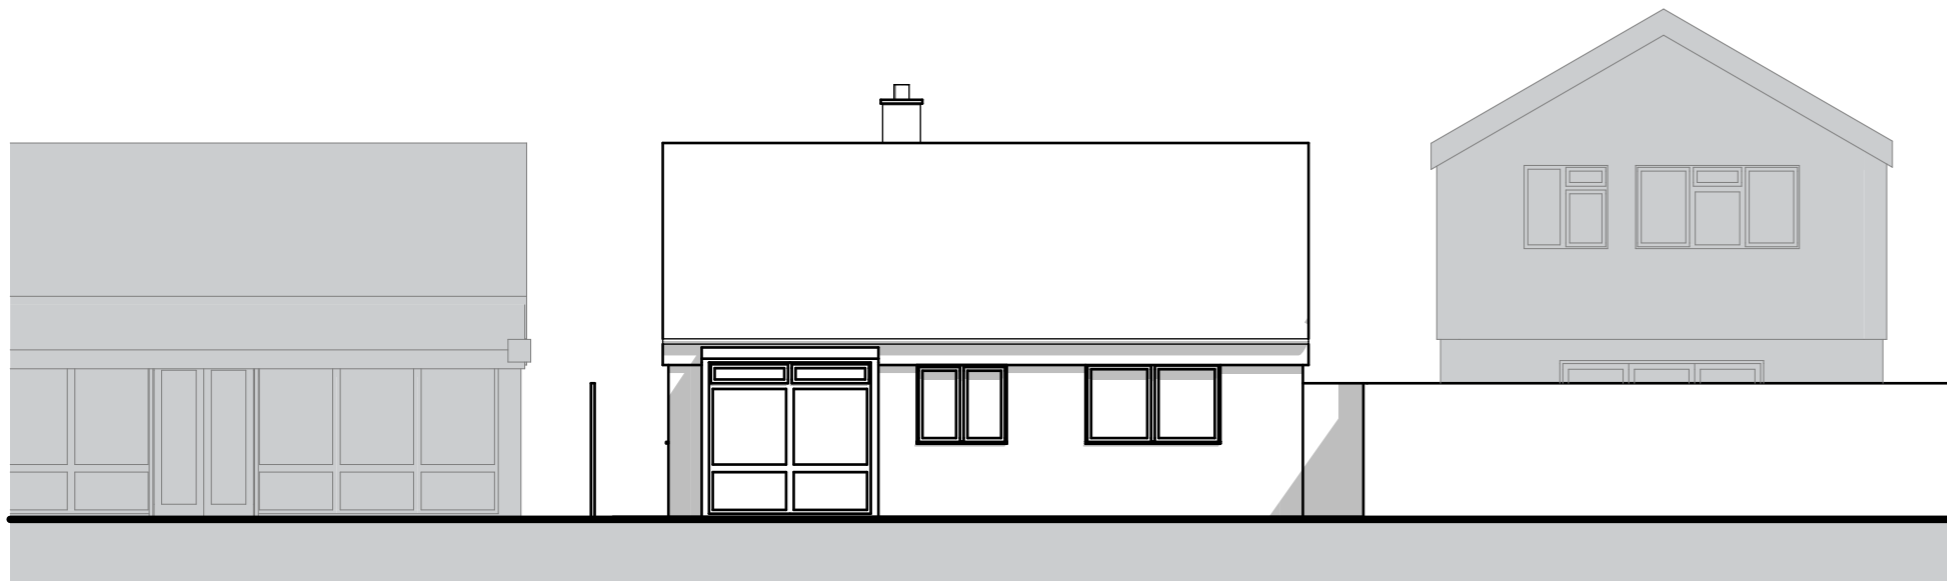

Existing (West) Rear Elevation

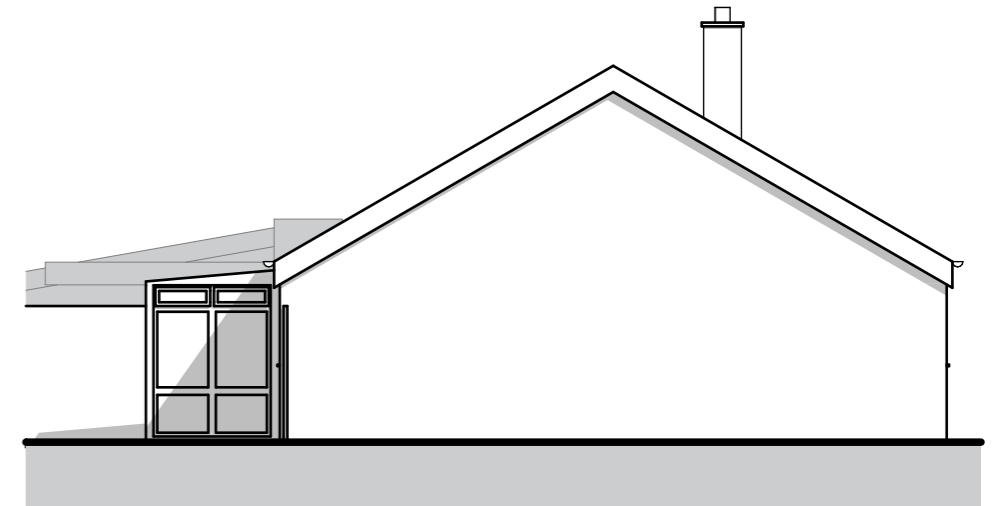

Existing (South) Elevation

12 Beech Way,
Dickleburgh,
Diss
IP21 4NZ

David Pennington BArch Hons
Dip Arch

Oakwell Manor
Herringfleet Road
St Olaves
NR31 9HW

Planning

Existing Elevations

Date
17.11.22

Drawing No.
24-01-1250

Scale
1:100@A3

Rev
P01