
 


Blakey's Storage Shed Site Plan

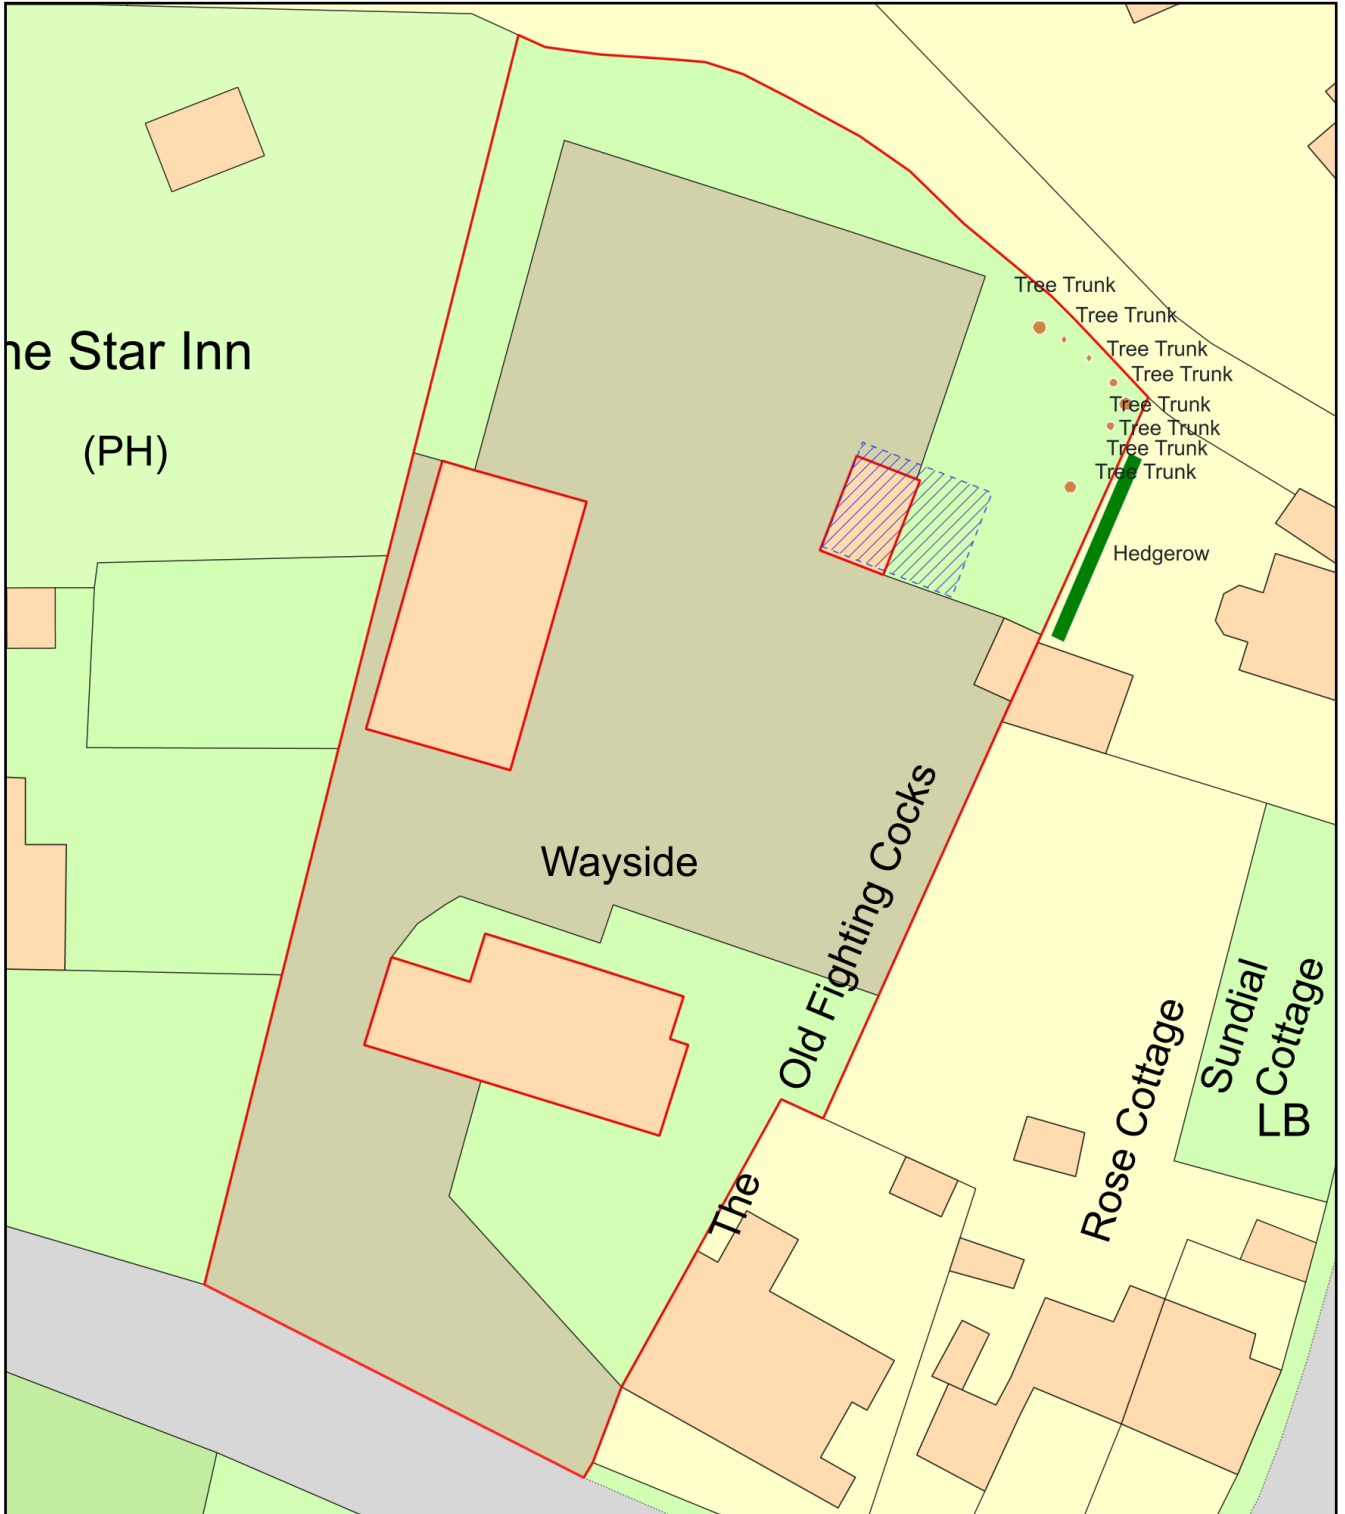

Plan Produced for: Ross Blakey

Date Produced: 25 Aug 2022

Plan Reference Number: TQRQM22237200732239

Scale: 1:500 @ A4