


Proposed Building

Roof Lights - 4 x 5ft

Roof Sheets- Big Six Fibre Cement

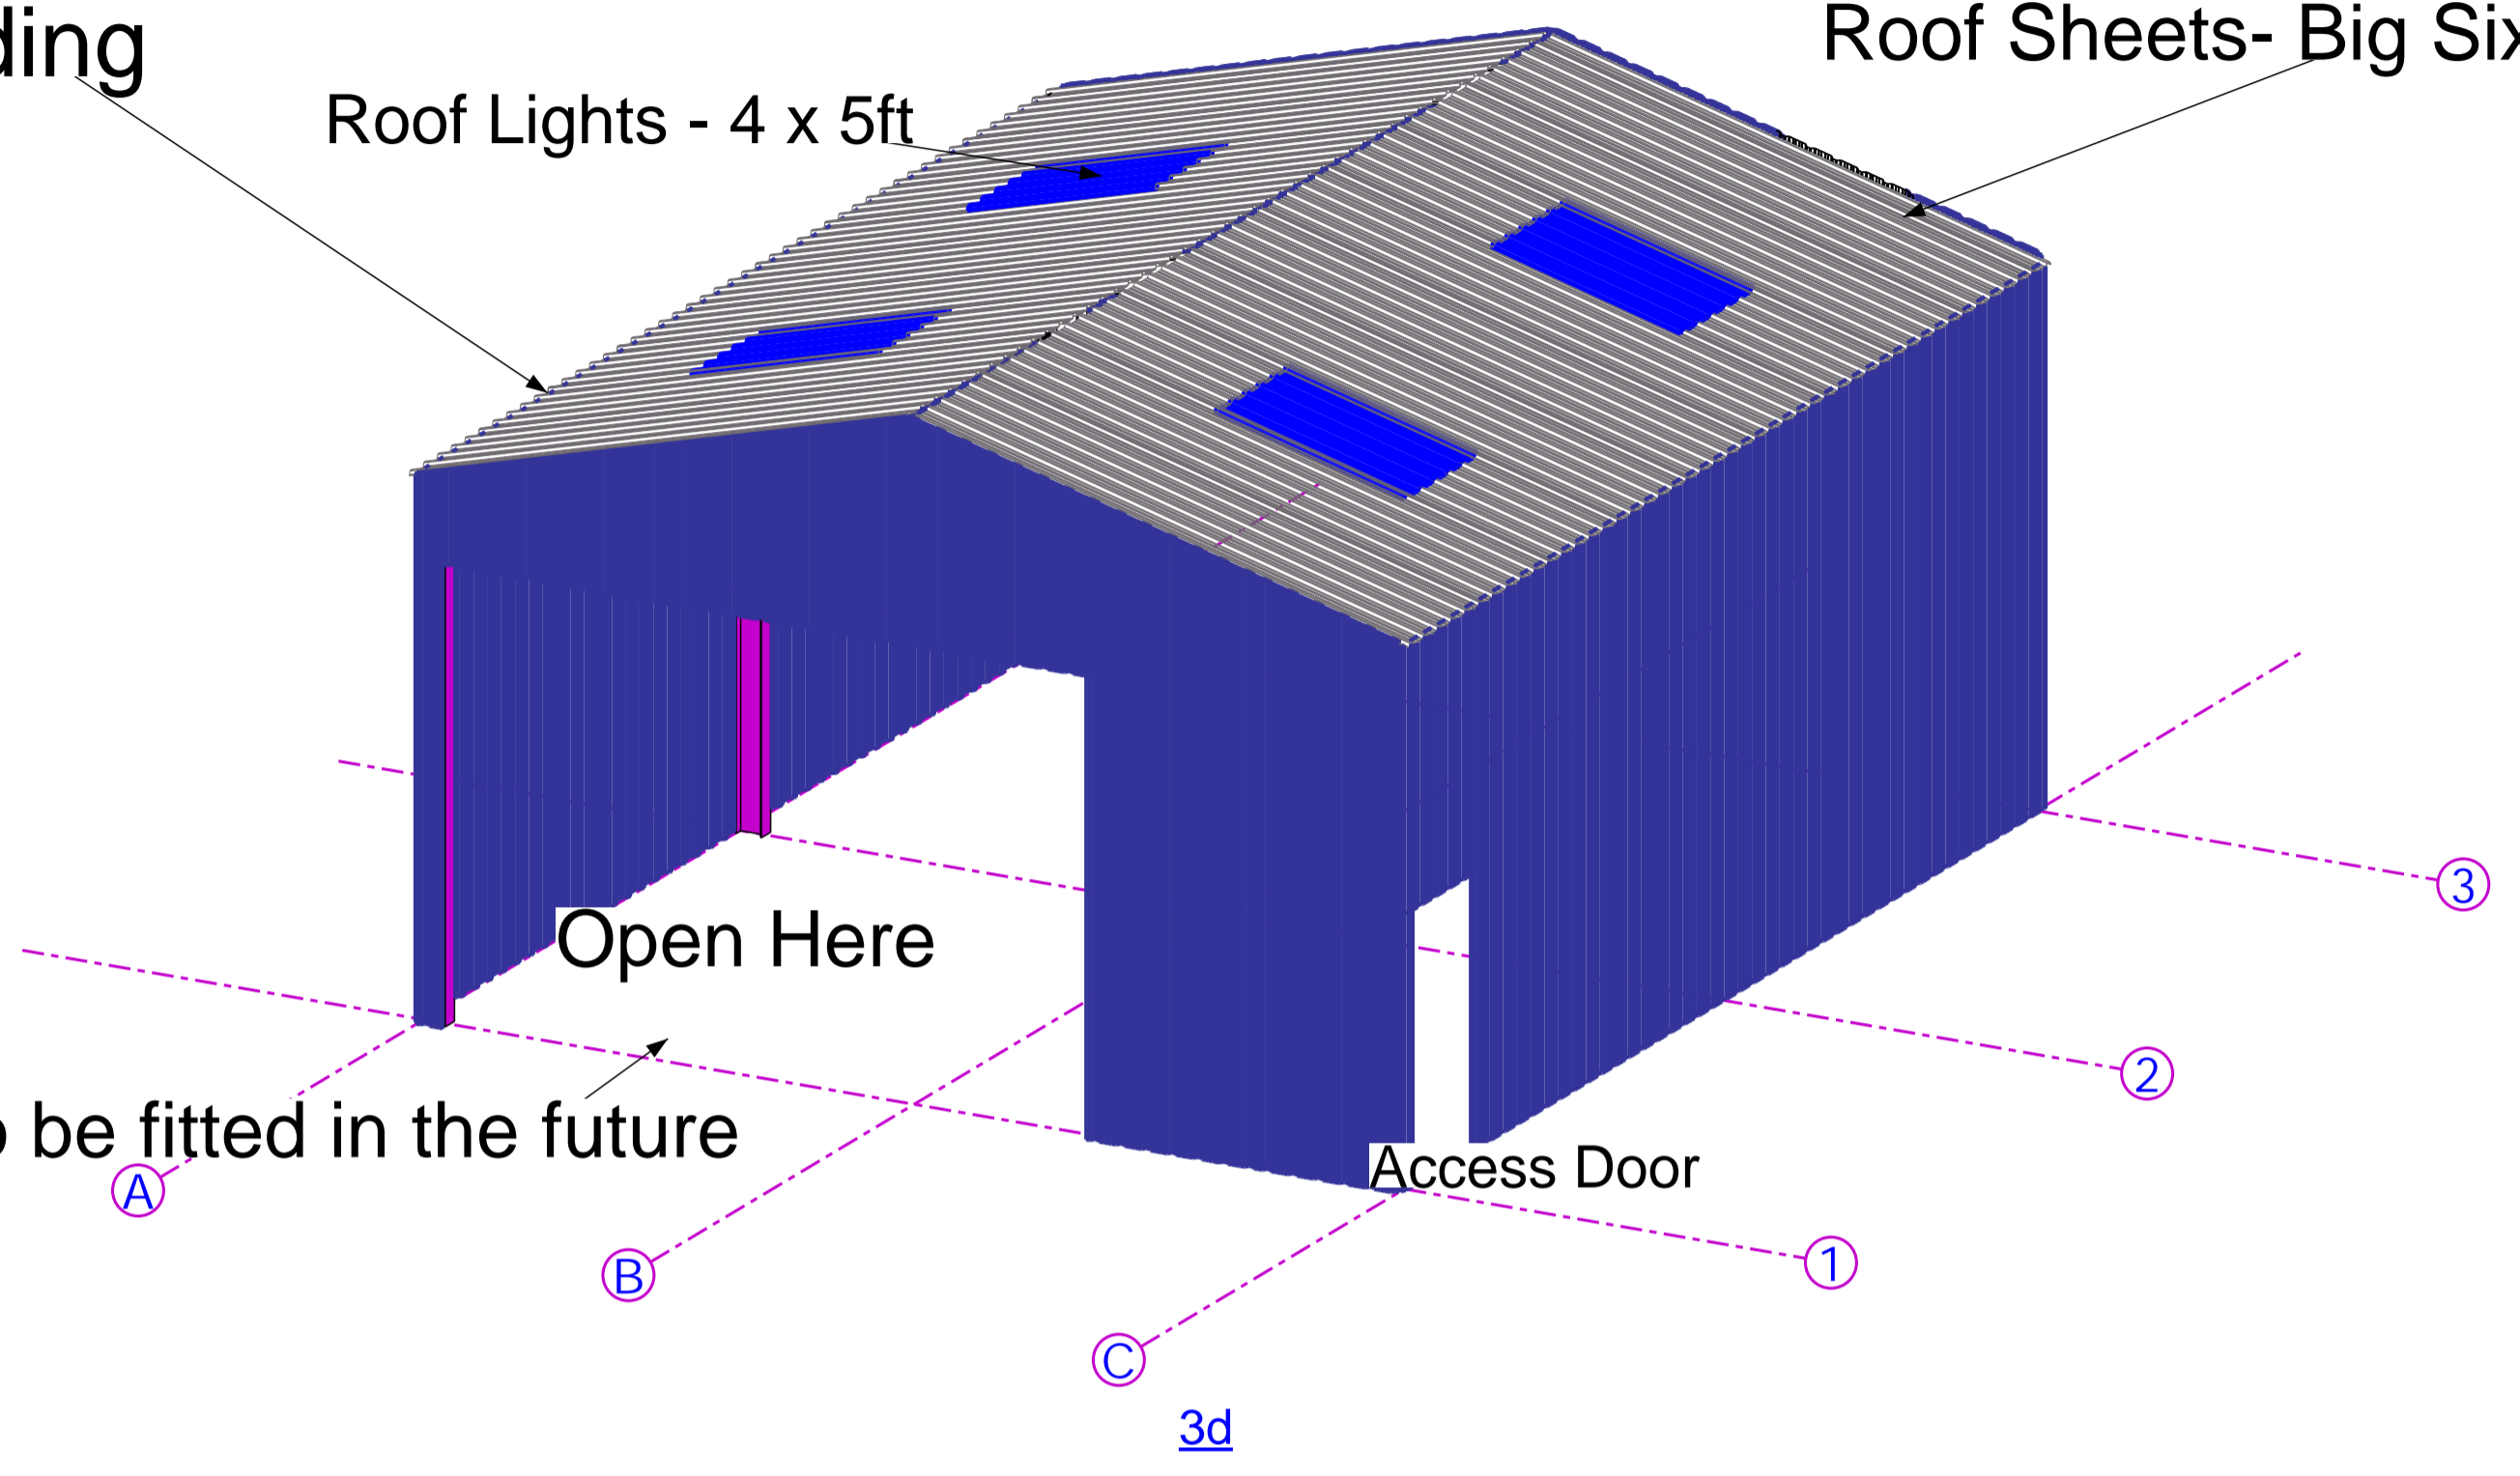


Possible doors to be fitted in the future


Open Here

Access Door

3d

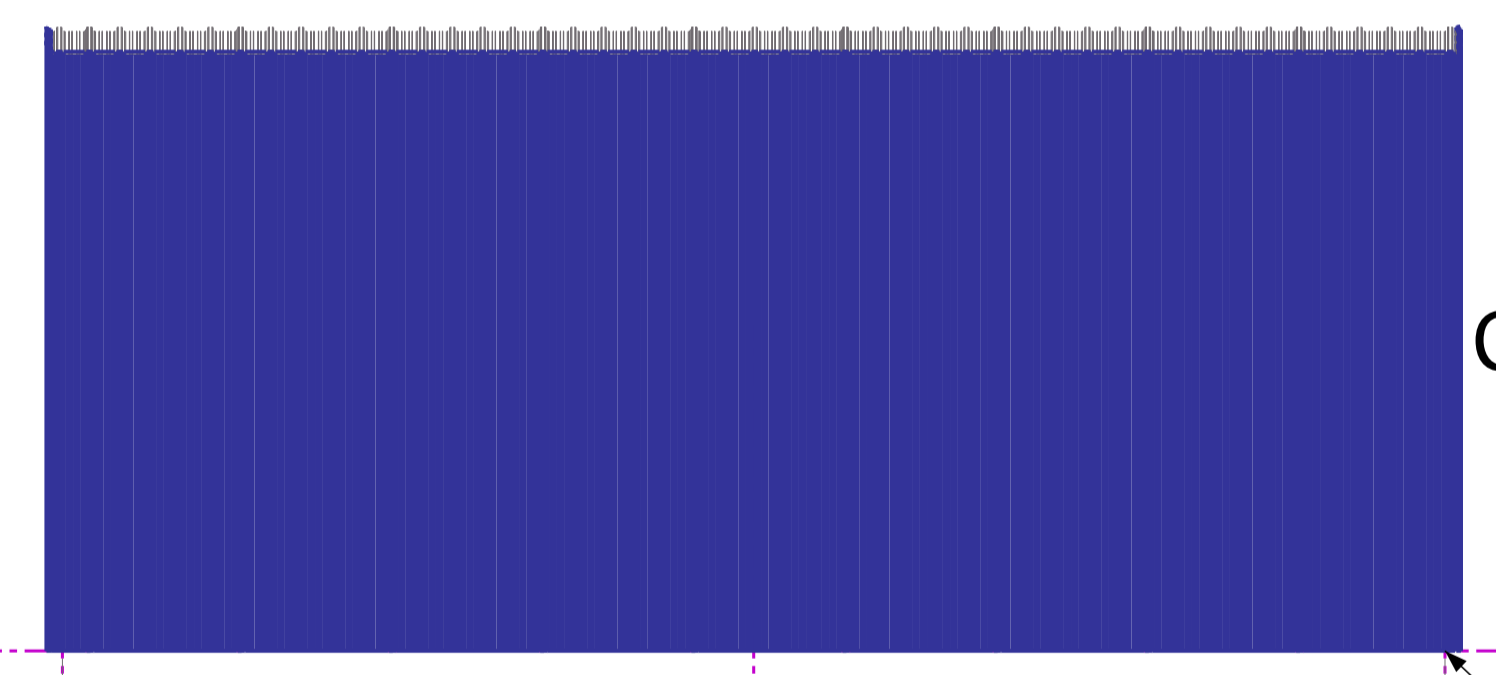

Clad to ground with 0.5 Box Profile Polyester

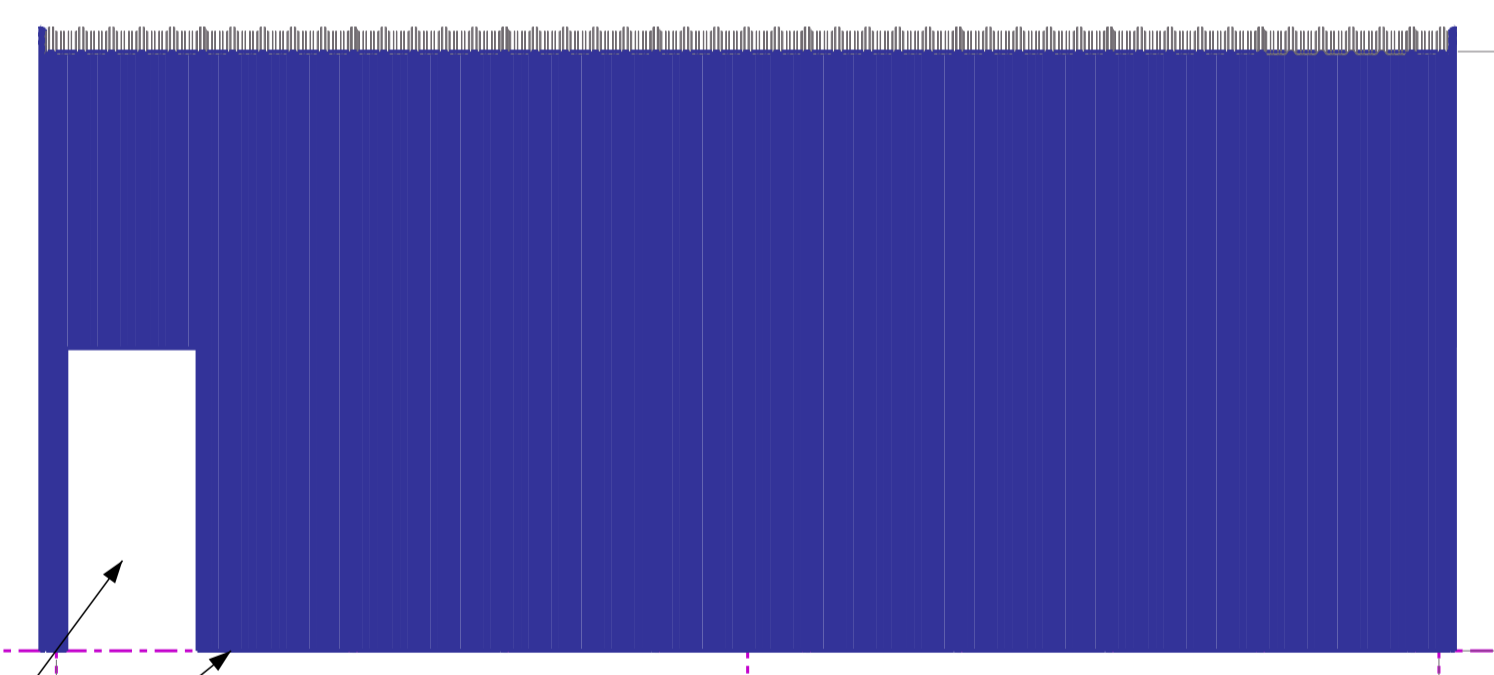

3962

+0

9144

+0

9144

Access Door

3

2

1

1

2

3

Grid A

Proposed Elevations

Grid C

Scale Bar

1m 2m 3m 4m

10m

SCALE TO A1

REV MARK	REVISION DESCRIPTION	REVISION DATE
DRG BUILDER		
DRG ADDRESS		
DOCUMENT NUMBER		
DRAWING TITLE	Proposed 3D + Side Elevations	
CONTRACT	DRG PROJ NAME	
MODELLED BY	DRG MODELLED BY	ISSUE DATE
CONTRACT NO	DRG PROJ No.	SCALE 1:50
DRAWING No	G [1]	REVISION No.

A - A Proposed Roof Plan