


North

### Proposed Roof Plan

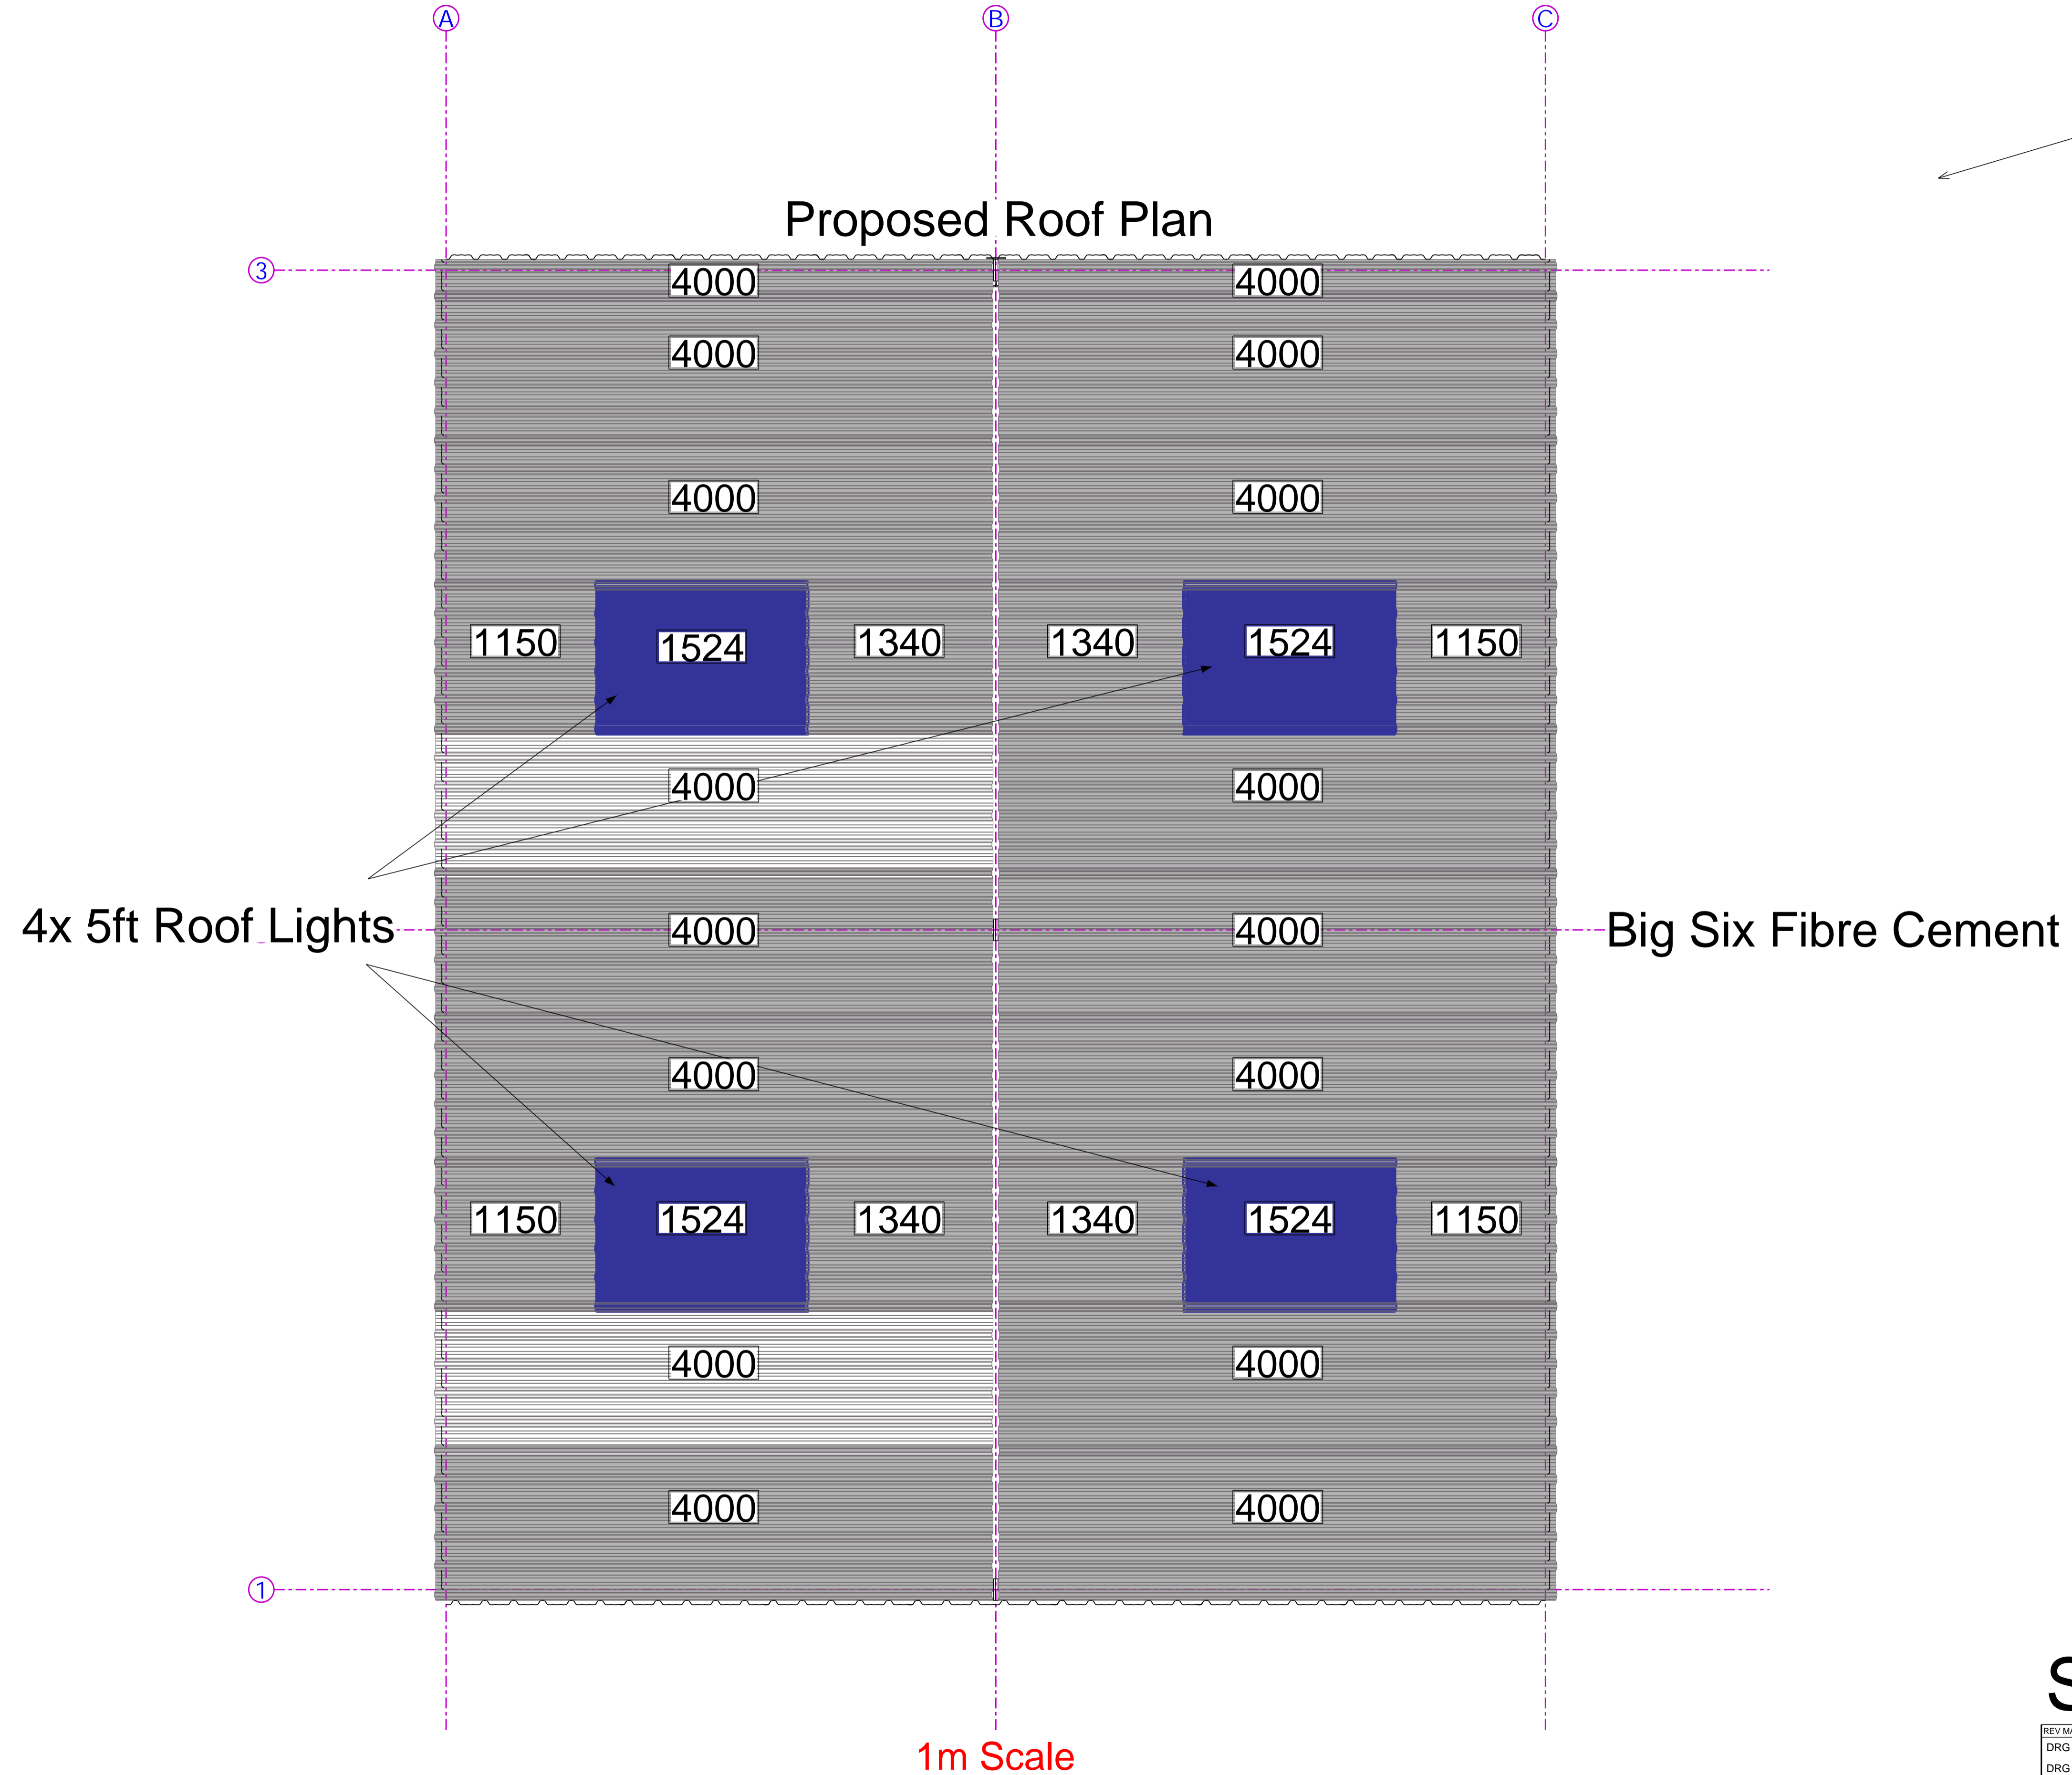

4x 5ft Roof Lights

Big Six Fibre Cement

1m Scale

# SCALE TO A1

REV MARK	REVISION DESCRIPTION	REVISION DATE
DRG BUILDER		
DRG ADDRESS		
DOCUMENT NUMBER	Proposed Roof Plan	
DRAWING TITLE	DRG PROJ NAME	
CONTRACT	DRG PROJ No.	
MODELLED BY	DRG MODELLED BY	ISSUE DATE
CONTRACT No	DRG PROJ No.	SCALE 1:25
DRAWING No	G [4]	REVISION No.