



Proposed Elevation
Clad to Eaves with 0.5 Box Profile Polyester

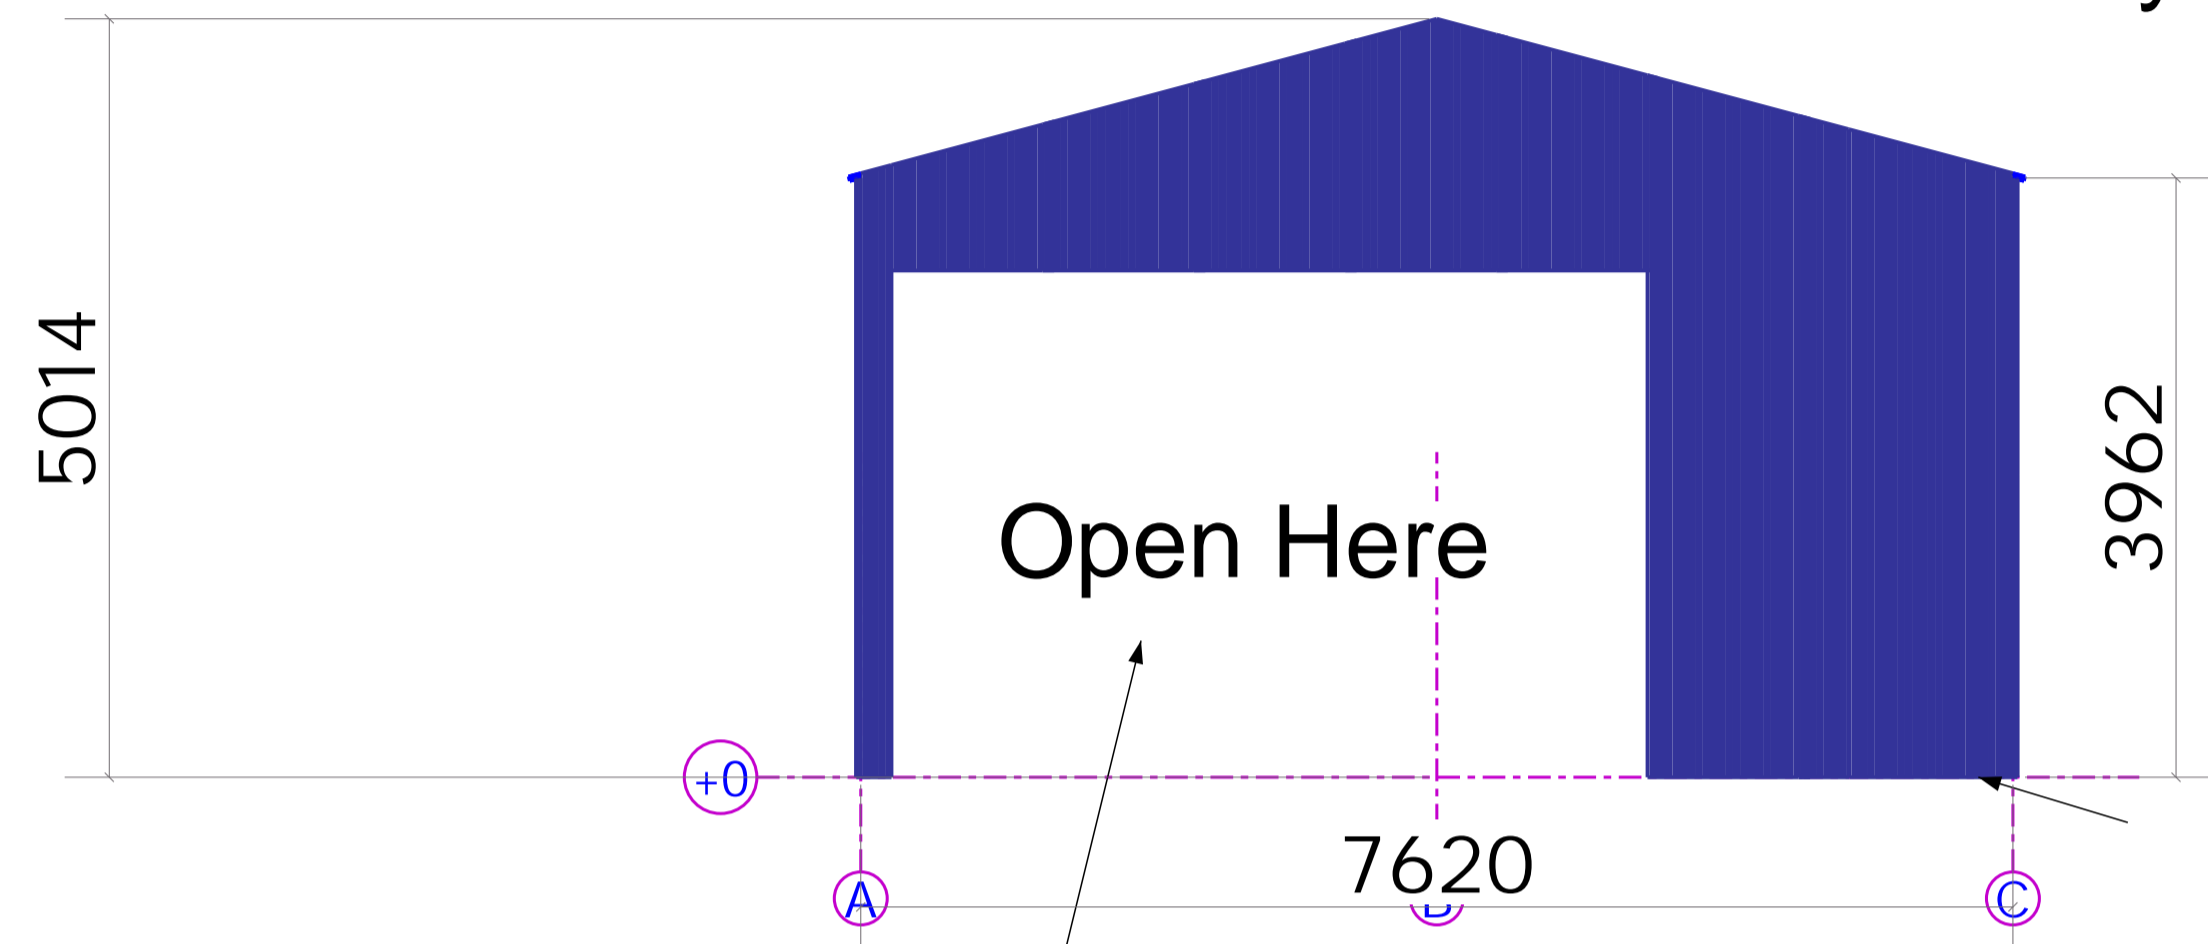

Possible door to be fitted in the future
[Grid 1](#)

Proposed Elevation
Clad to ground with 0.5 Box Profile Polyester

Clad to ground with 0.5 Box Profile Polyester

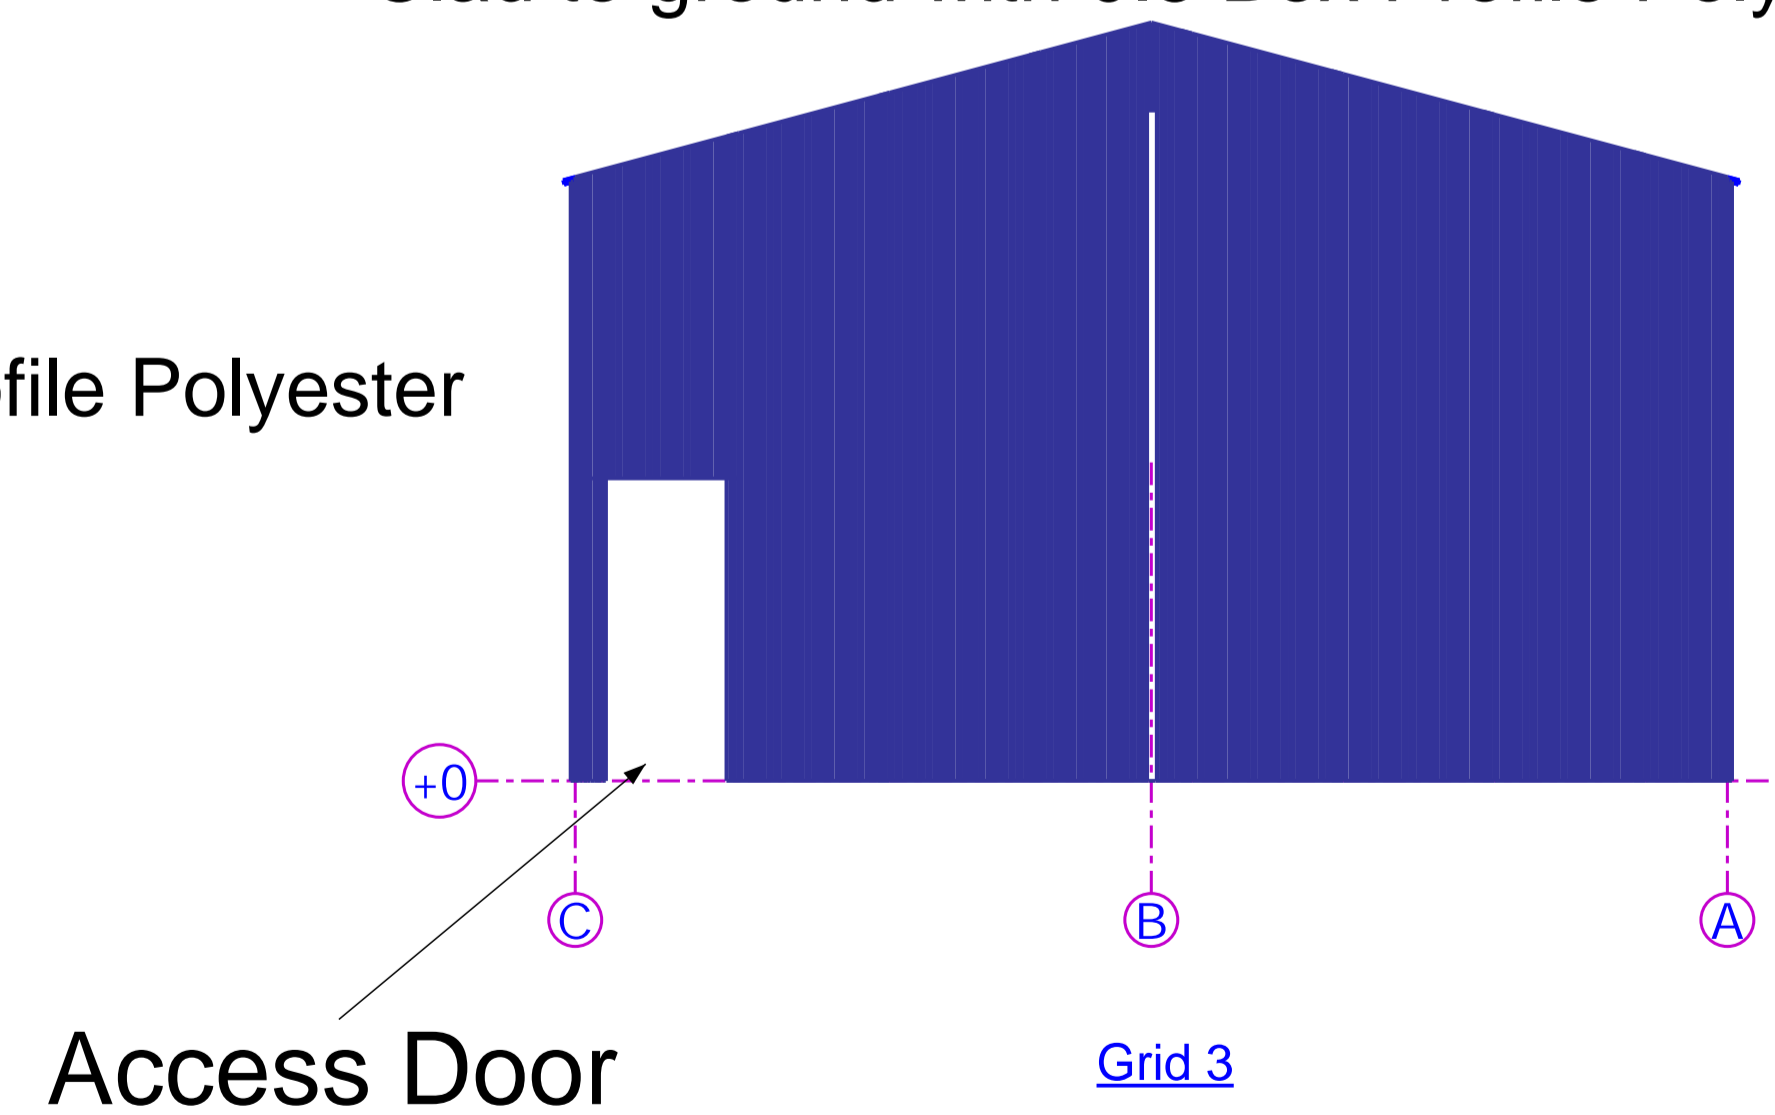

SCALE TO A1

Scale Bar



REV MARK	REVISION DESCRIPTION	REVISION DATE
DRG BUILDER	DRG ADDRESS	
DOCUMENT NUMBER		
DRAWING TITLE	Proposed Front + Back Elevations	
CONTRACT	DRG PROJ NAME	
MODELLED BY	DRG MODELLED BY	ISSUE DATE
CONTRACT NO	DRG PROJ No.	SCALE 1:50
DRAWING No	G [3]	REVISION No.

A - A
Proposed Roof Plan