





Proposed Front Elevation (South)

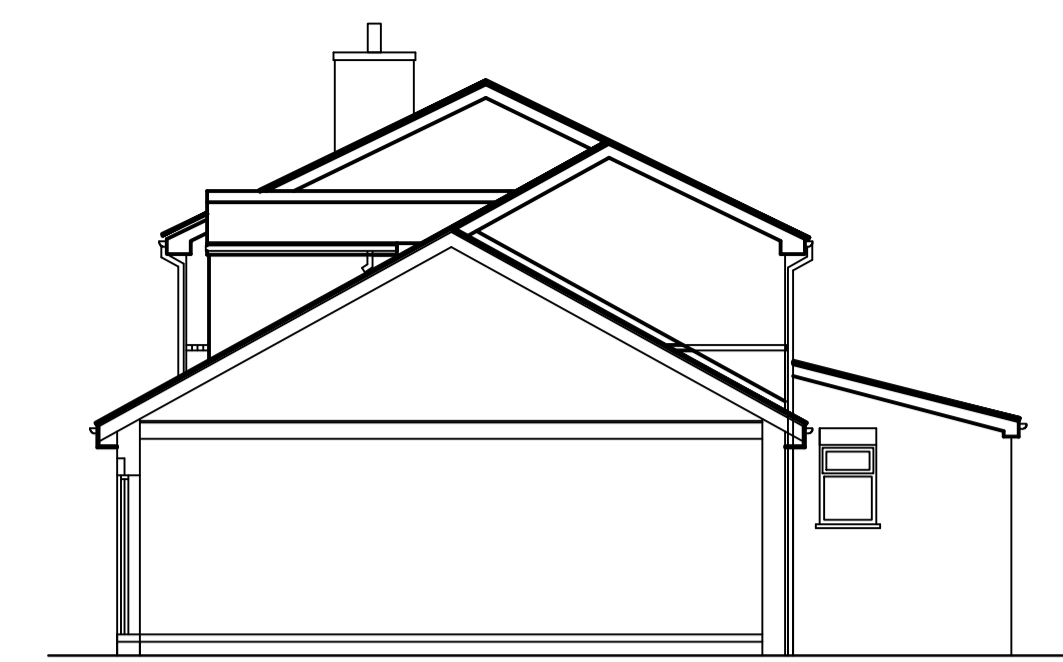


Proposed Side Elevation (East)



Proposed Rear Elevation (North)

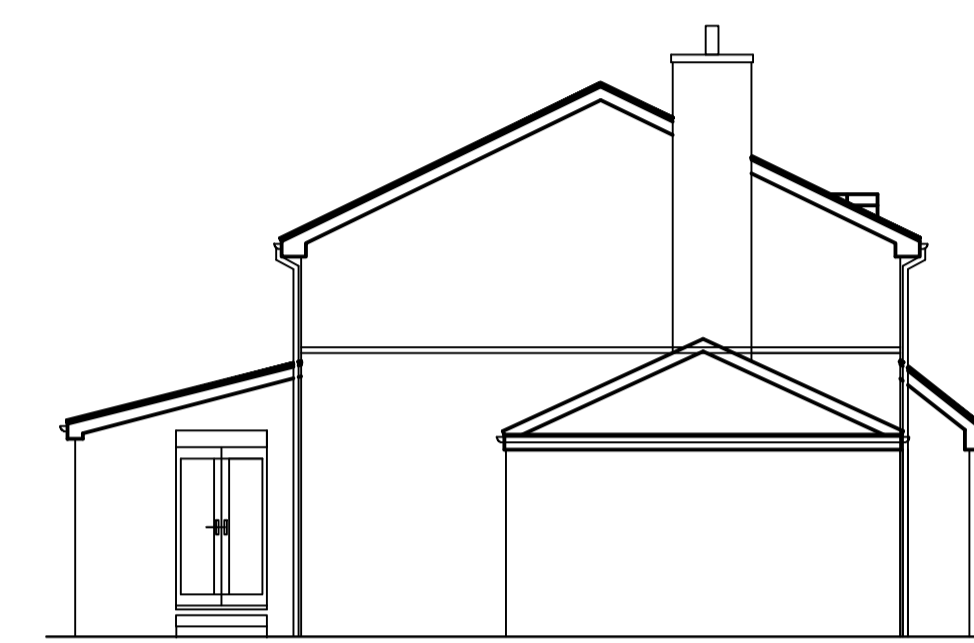

Proposed Side Elevation (West)

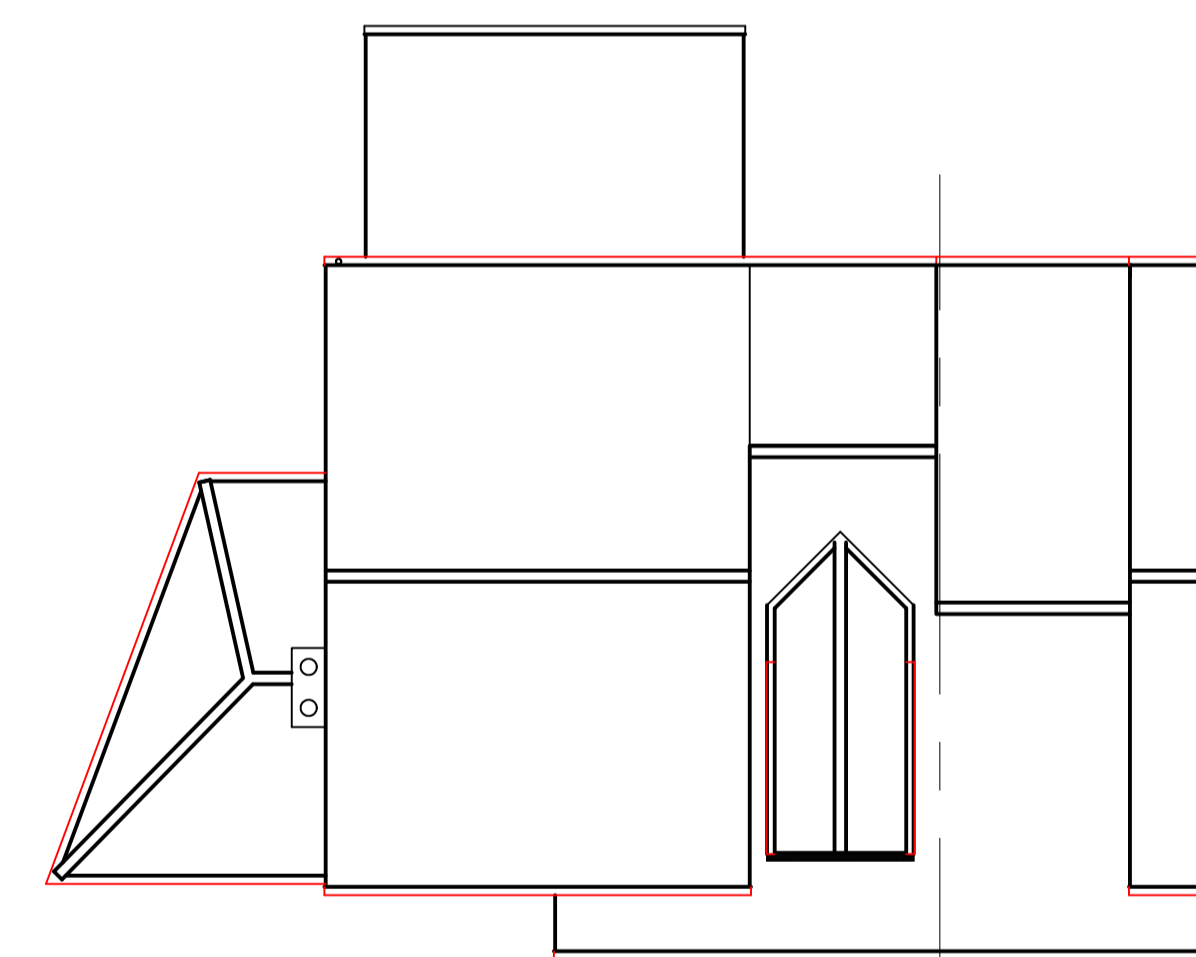

Proposed Roof Plan

- Notes:
1. All dimensions in millimetres
 2. This drawing is for Planning Application purposes only.
 3. All dimensions to be confirmed by builder during setting out, prior to construction.
 4. All boundaries shown have been assumed from site visit. Refer to Title Deeds for true boundary information.
 5. Do not scale off this drawing.

Rev.	Date	Description
B	18.11.22	Revised to validation comments
A	19.10.22	Revised to validation comments

Drawings prepared by: Kevin Bristowe

S I Z E M A T T E R S
Technical Design Ltd.

36 Top Lane, Copmanthorpe, York YO23 3UJ
 Tel: 01904 709023
 Mob: 07753 607230
 email: info@sizetec.co.uk

PLANNING APPLICATION


Proposed Arrangement
 Attached garage,
 (revised from previous approved application)
 50 Burton Fields Road,
 Stamford Bridge, York YO41 1JJ
 for Josh Barrett

Scale 1:100

Checked By:

Drawing No. 50/BUR/002

Rev B

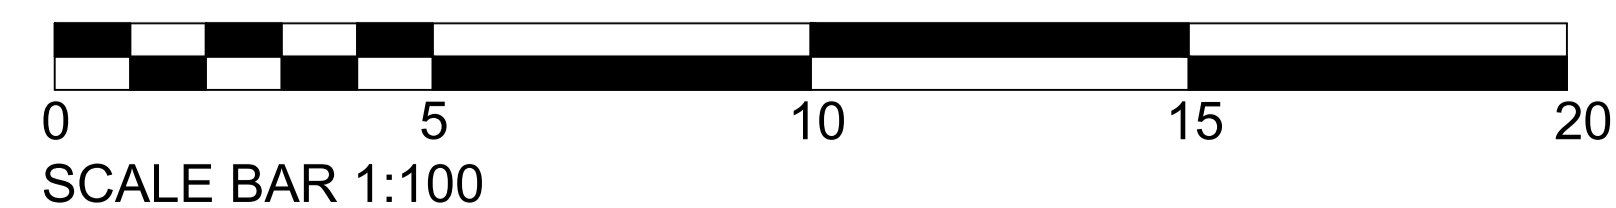

Proposed Ground Floor Plan

