

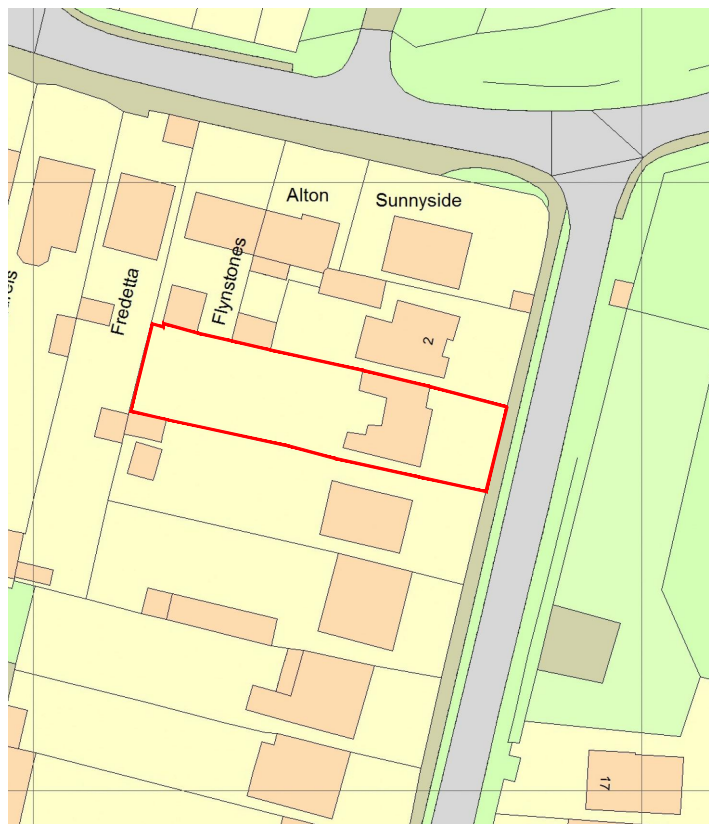
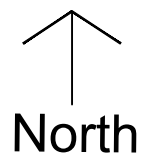
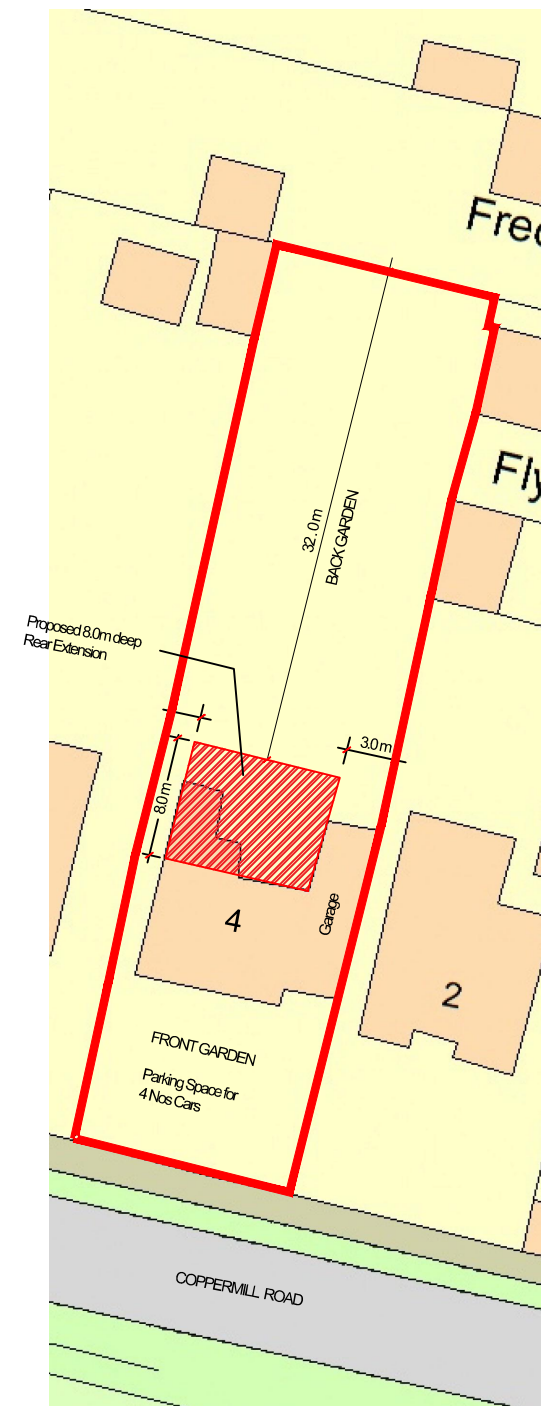




Roof Plan

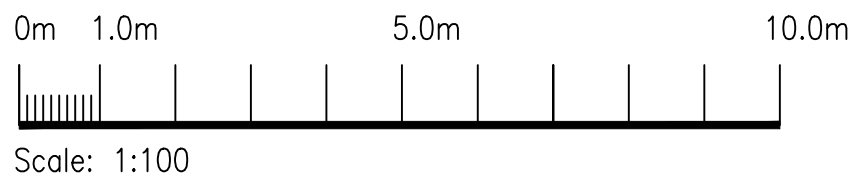

Location Plan

 

Block Plan

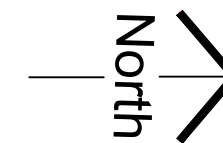 

- Proposed 8.0m Long Rear Extension At 4 Coppermill Road Wraysbury Stains TW19 5NT
- Roof Plan, Block Plan & Location Plan
- Scale 1:100, Date 09 Nov.'2022
- Drawing No EM-01_PL/03 Rev.