


NOTES:  
 1. THIS DRAWING IS TO BE READ IN CONJUNCTION WITH ALL RELEVANT ARCHITECTS, SUB-CONTRACTORS AND ARCHITECTURAL DRAWINGS.

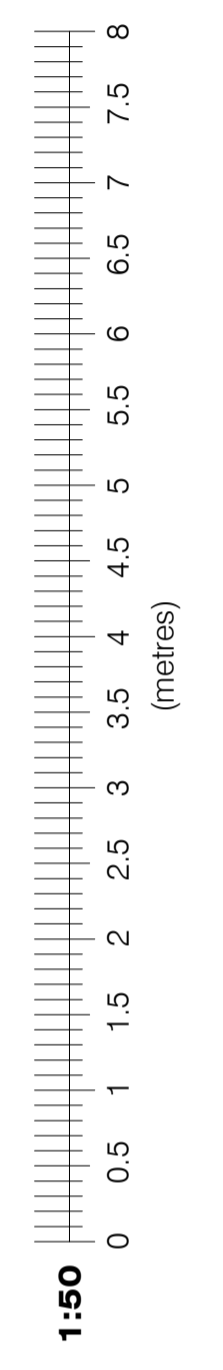

Albany House  
 14 Shute End  
 Wokingham, Berkshire RG40 1BJ  
 Tel: 07787296792  
 email: info@jetarchdesign.co.uk

Client  
**MR & MRS WEBSTER**

Property:  
**THE ELMS, MILL LANE  
 HARTLEY WESPALL  
 HOOK, RG27 0BQ**

Drawing Title:  
**DETAILS OF EXISTING  
 GROUND FLOOR PLAN**

Rev.	Date	Revisions

Drawing No. **A1/355/01** Rev.   
 Plot Date: FEB 22  
 Scale AS NOTED @ A1  
 Date FEB 22 Drawn S.Q.