



ROOF FLOOR PLAN
SCALE 1:50

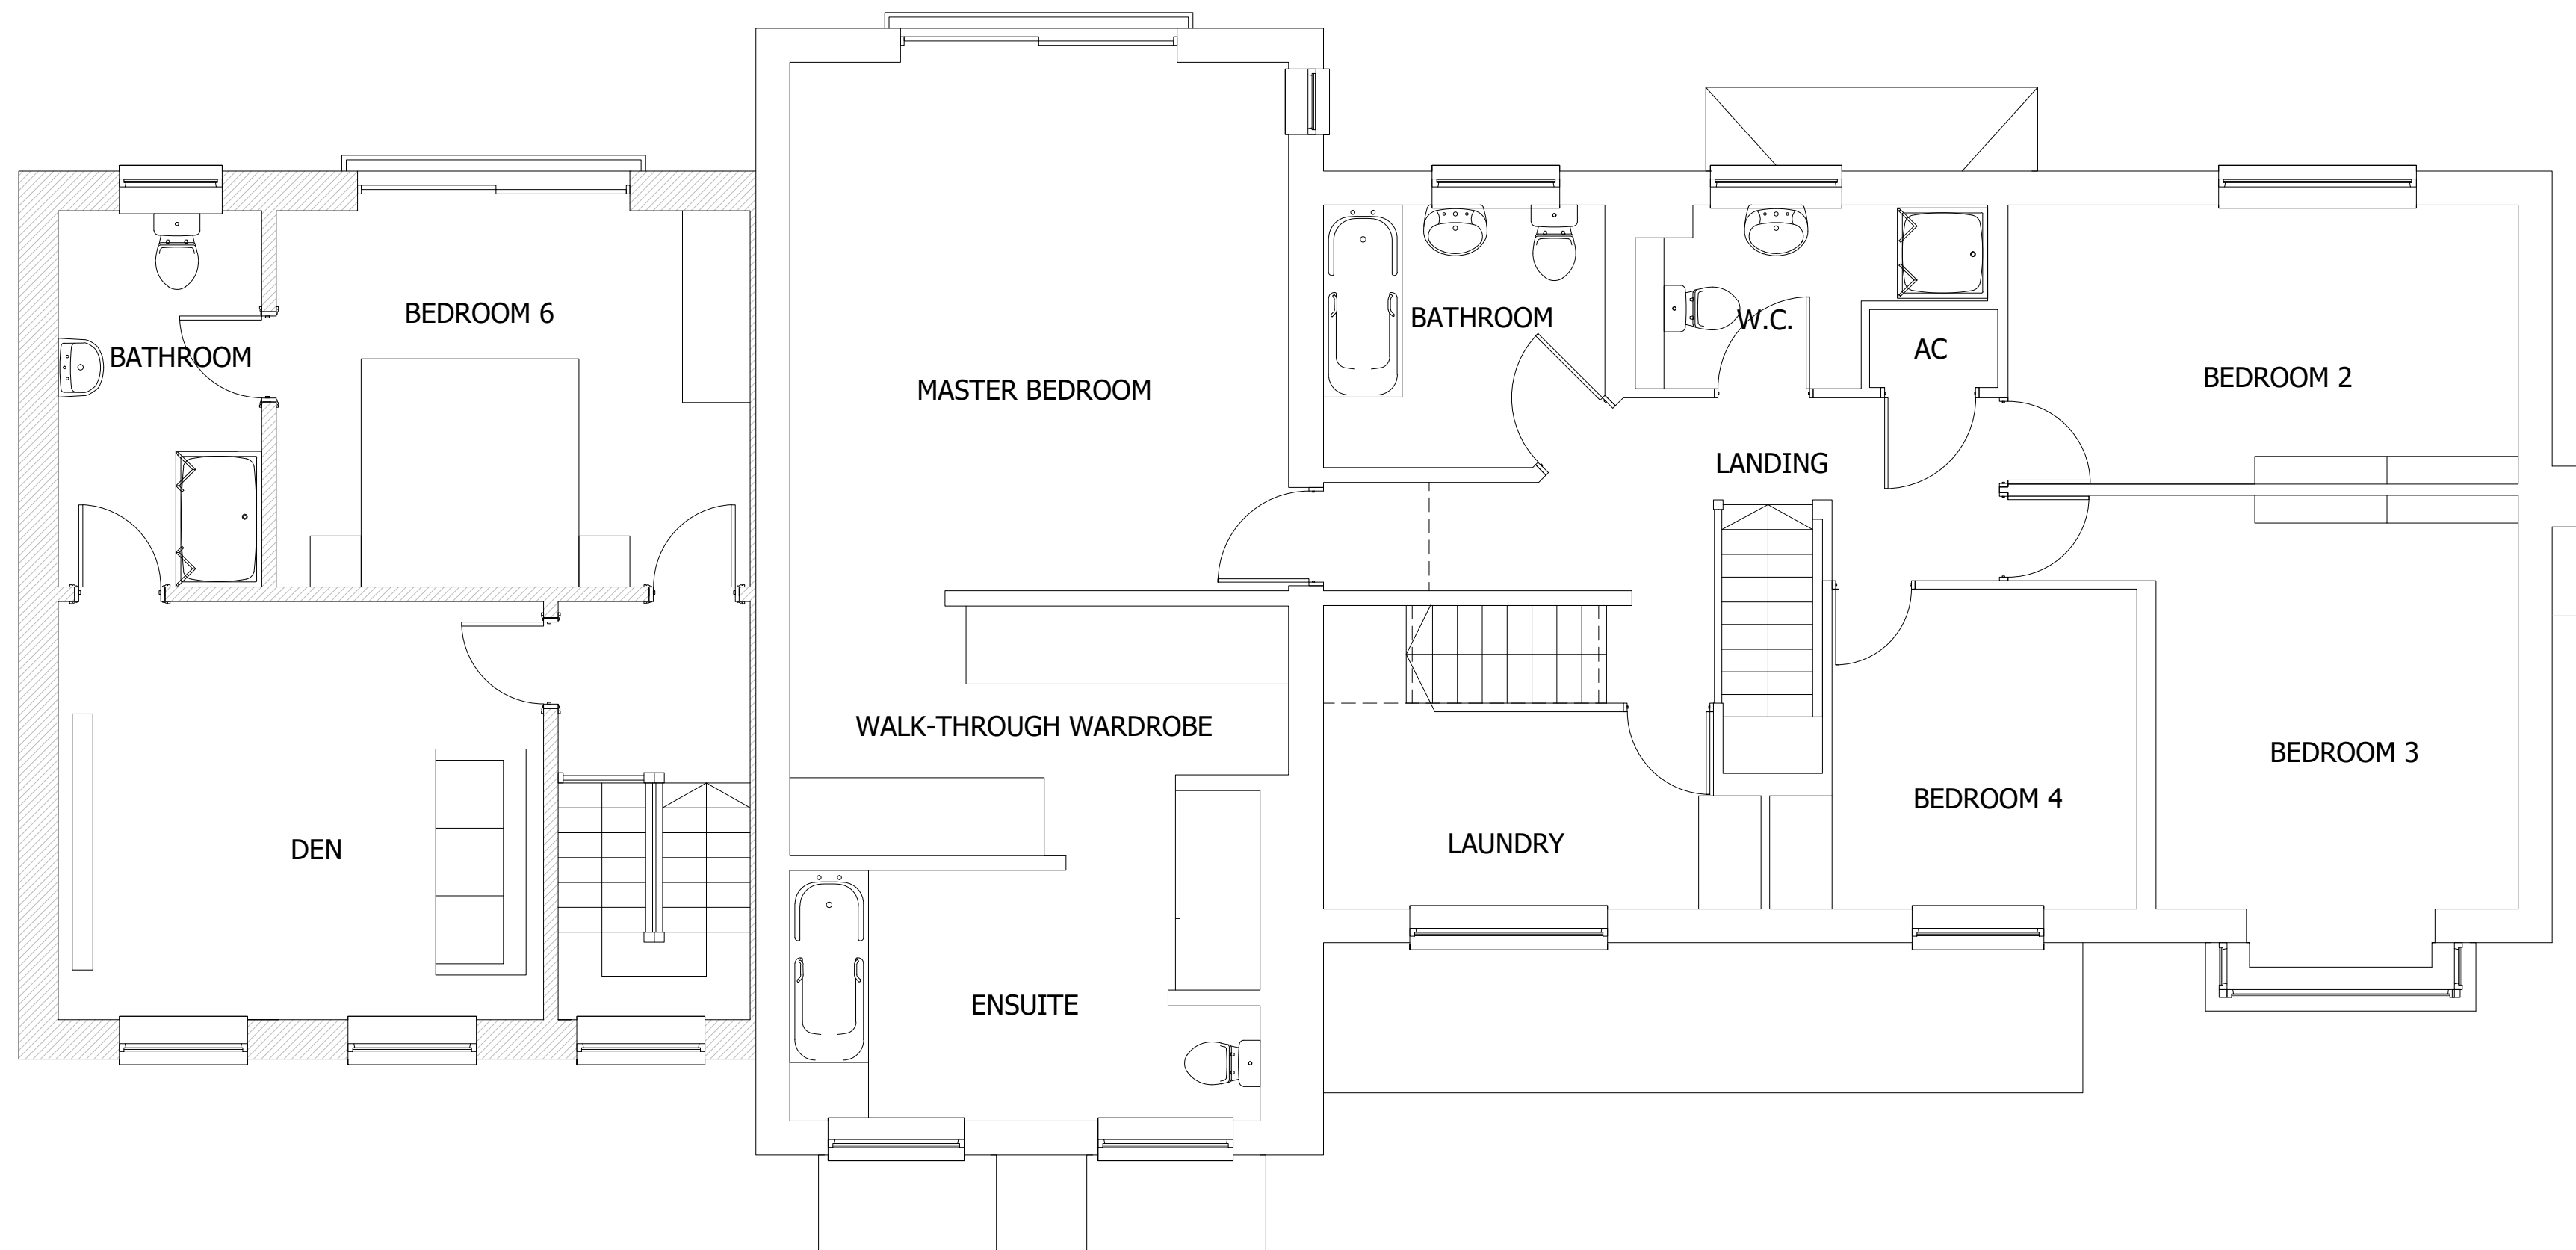

FIRST FLOOR PLAN
SCALE 1:50

NOTES:

1. THIS DRAWING IS TO BE READ IN CONJUNCTION WITH ALL RELEVANT ARCHITECTS, SUB-CONTRACTORS AND ARCHITECTURAL DRAWINGS.

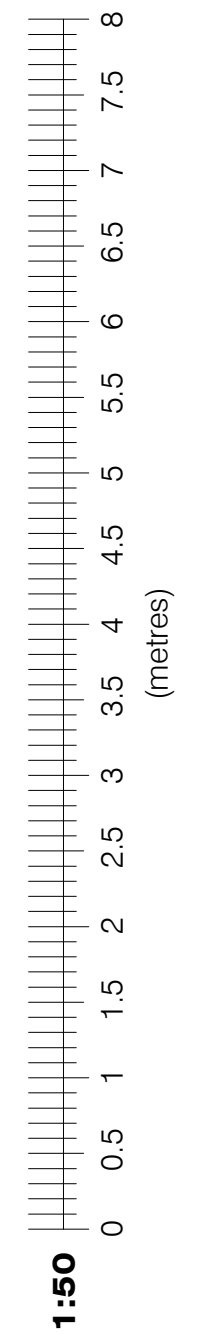

Albany House
14 Shute End
Wokingham, Berkshire RG40 1BJ
Tel: 07787296792
email: info@jetarchdesign.co.uk

Client

MR & MRS WEBSTER

Property:

THE ELMS, MILL LANE
HARTLEY WESPALL
HOOK, RG27 0BQ

Drawing Title:

DETAILS OF PROPOSED
FIRST FLOOR & ROOF PLAN

Rev.	Date	Revisions

Drawing No. **A1/355/05** Rev.

Plot Date: FEB 22

Scale AS NOTED @ A1

Date FEB 22 Drawn S.Q.