


FIRST FLOOR PLAN
SCALE 1:50

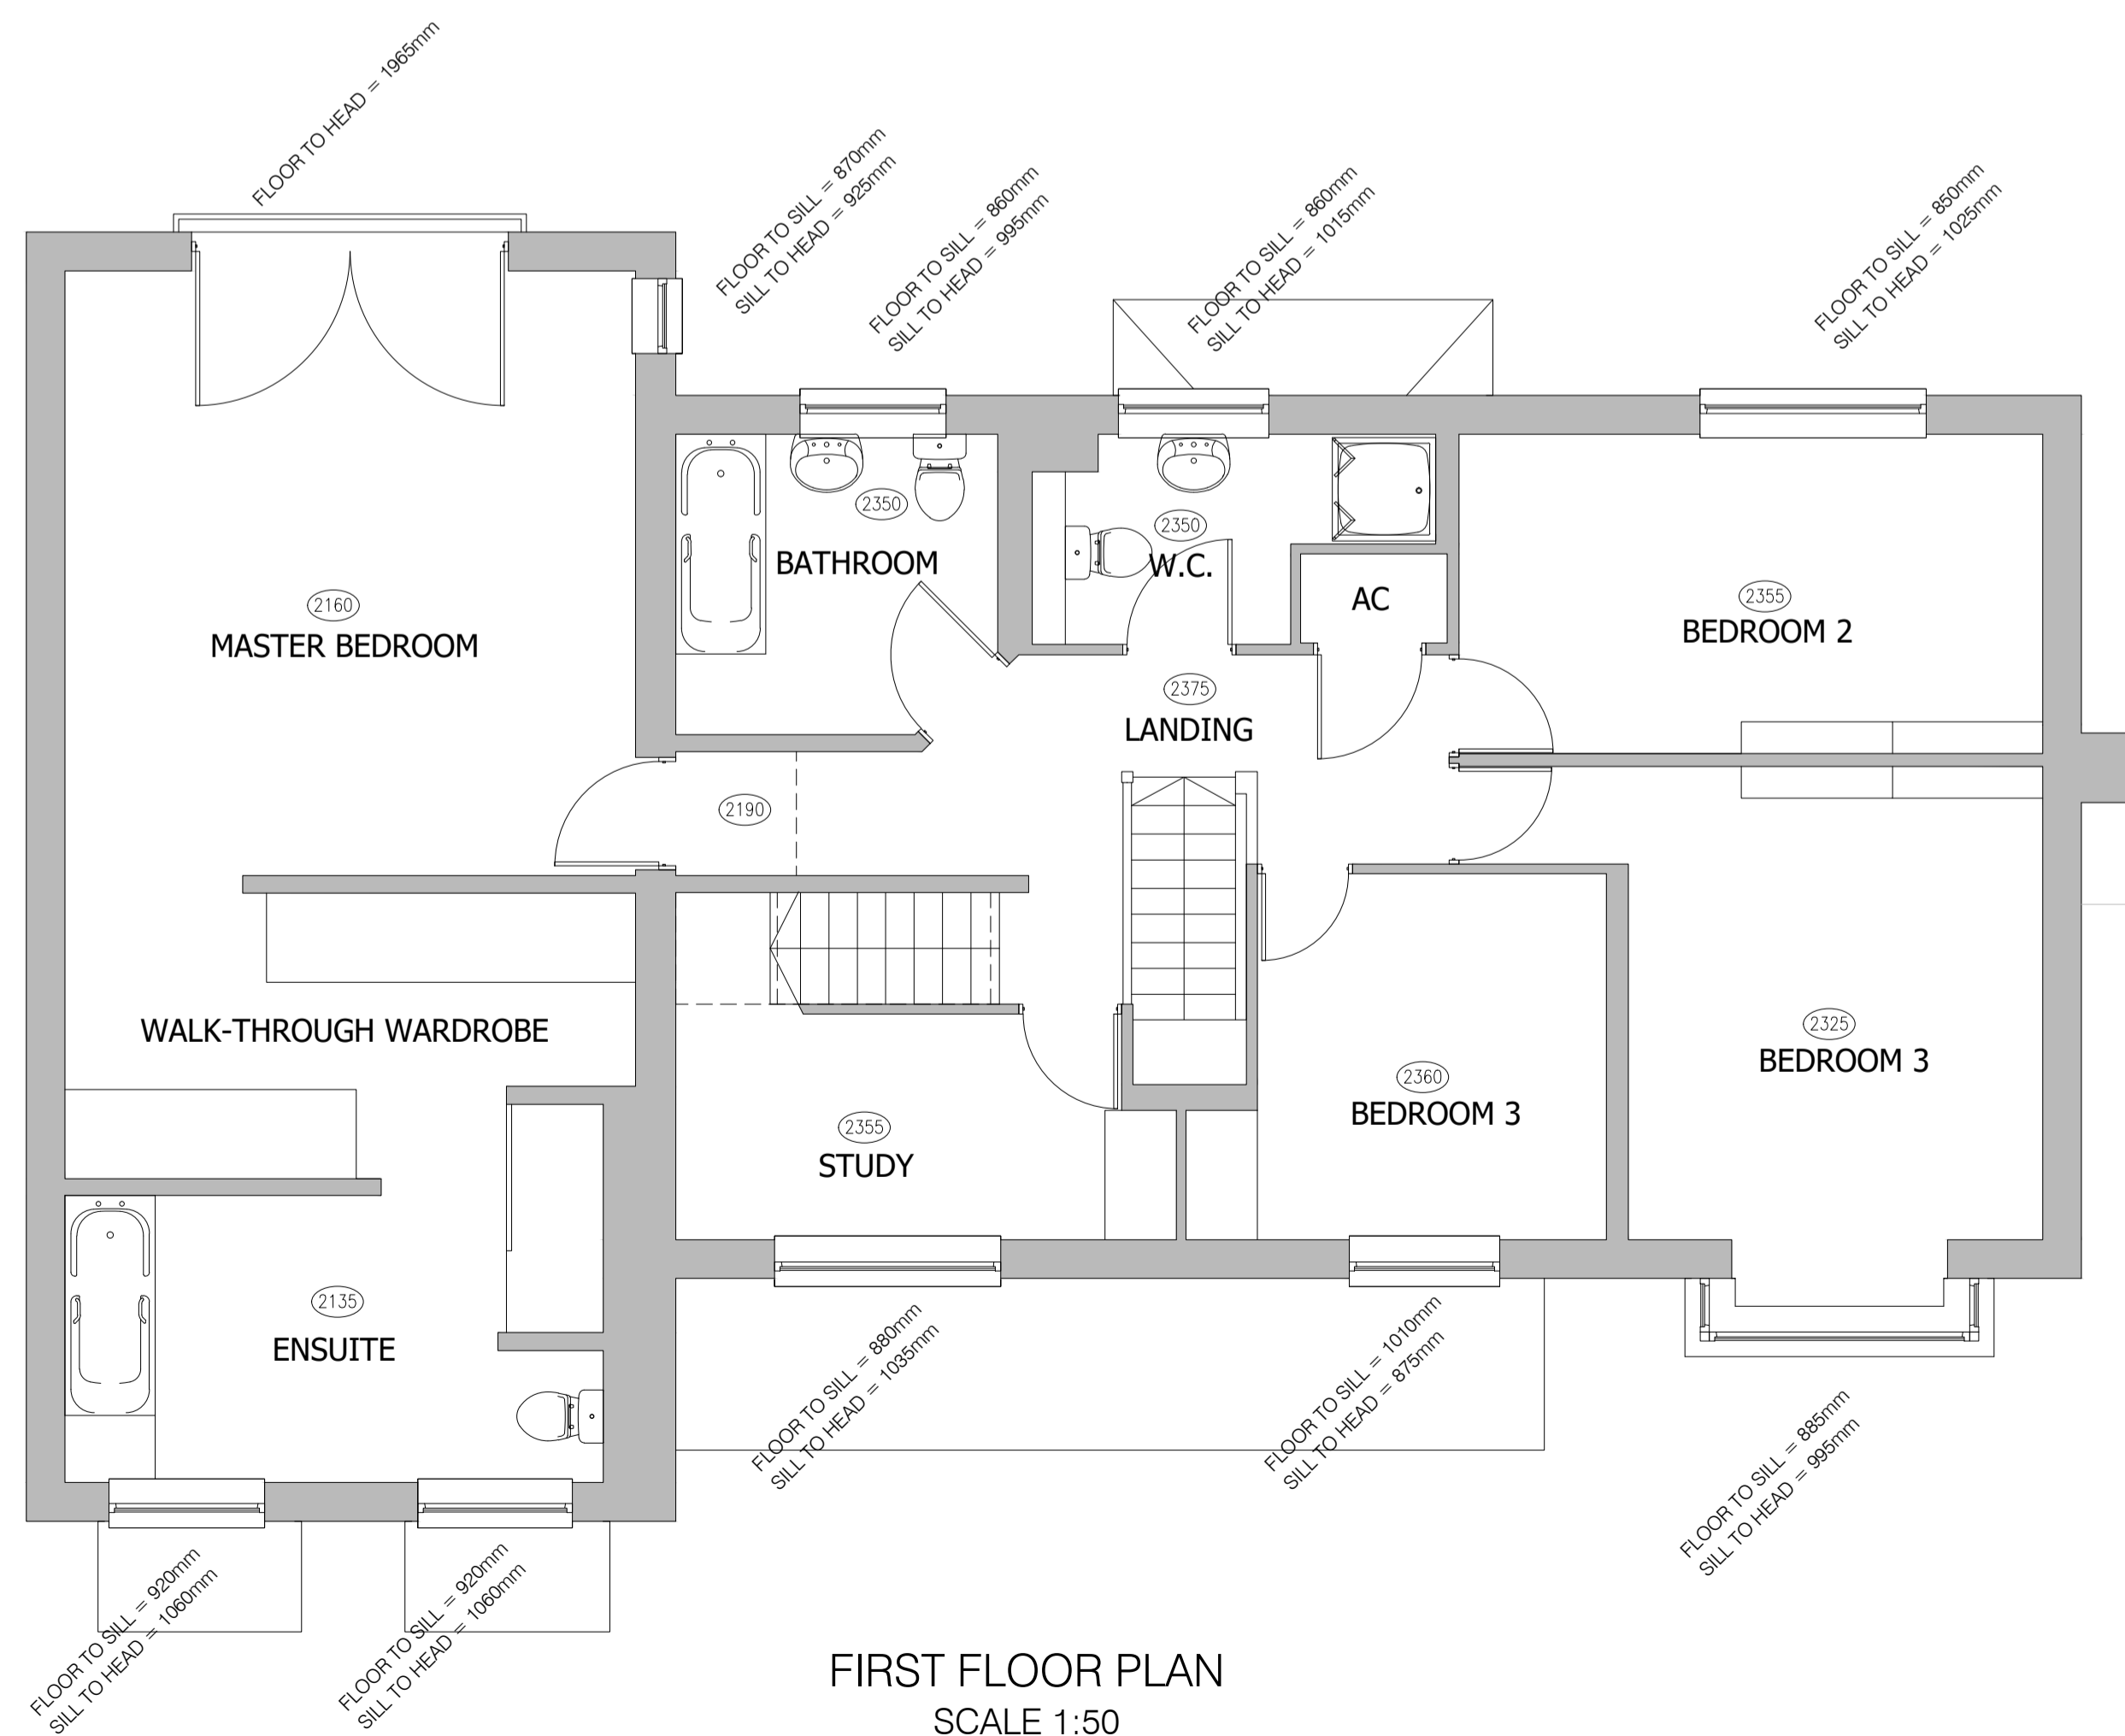

FIRST FLOOR PLAN
SCALE 1:50

NOTES:

- THIS DRAWING IS TO BE READ IN CONJUNCTION WITH ALL RELEVANT ARCHITECTS, SUB-CONTRACTORS AND ARCHITECTURAL DRAWINGS.



Albany House
14 Shute End
Wokingham, Berkshire RG40 1BJ
Tel: 07787296792
email: info@jetarchdesign.co.uk

Client
MR & MRS WEBSTER

Property:
**THE ELMS, MILL LANE
HARTLEY WESPALL
HOOK, RG27 0BQ**

Drawing Title:
**DETAILS OF EXISTING
FIRST & SECOND FLOOR PLAN**

Rev.	Date	Revisions

Drawing No. **A1/355/02** Rev.

Plot Date: FEB 22

Scale AS NOTED @ A1

Date FEB 22 Drawn S.Q.