


EXISTING FLOOR PLAN

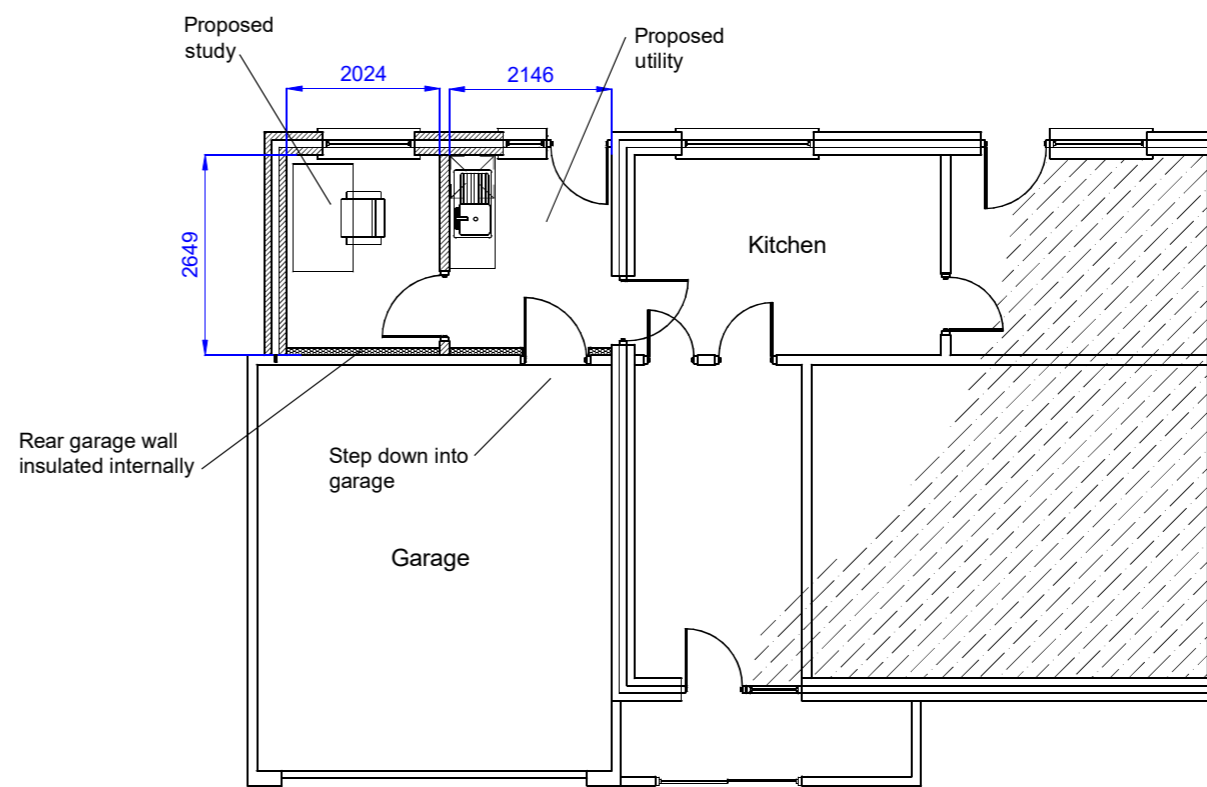

PROPOSED FLOOR PLAN

Palfrey Design Ltd
 Shady Orchard, Sunnyhill, Ottery St Mary, EX11 1DZ
 Tel: 01404 812994 Mob: 07525 926 269 Email: phil@palfrey-design.co.uk

Scale at 1:100
 8
 4
 7
 6
 3
 5
 4
 2
 3
 1
 2
 1
 0
 0

Title: Ground floor plans
Drawing No: 3751/02
Revision:
Drawn by: Phil. P.
Date: November 2022
Scale: 1:100 at A3