






EXISTING REAR ELEVATION

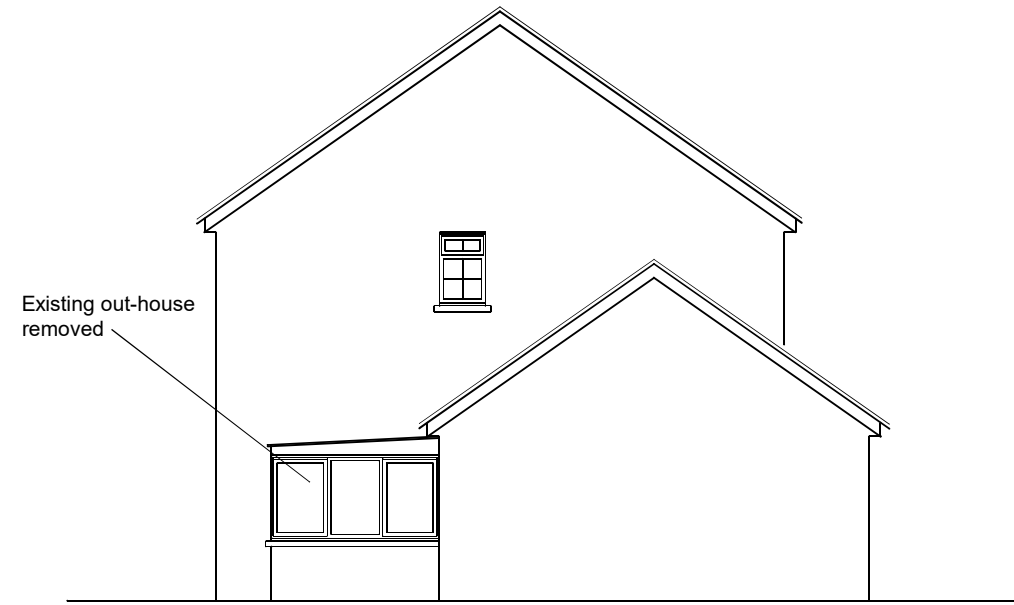

EXISTING END ELEVATION

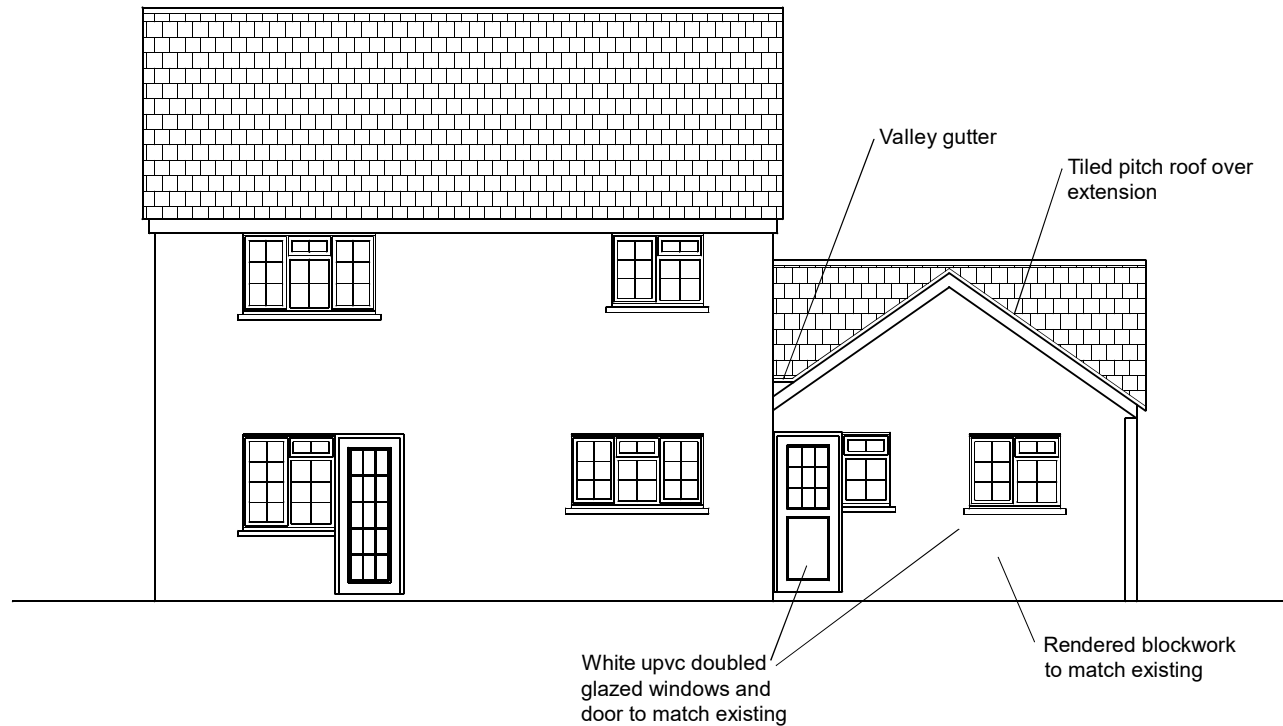

PROPOSED REAR ELEVATION

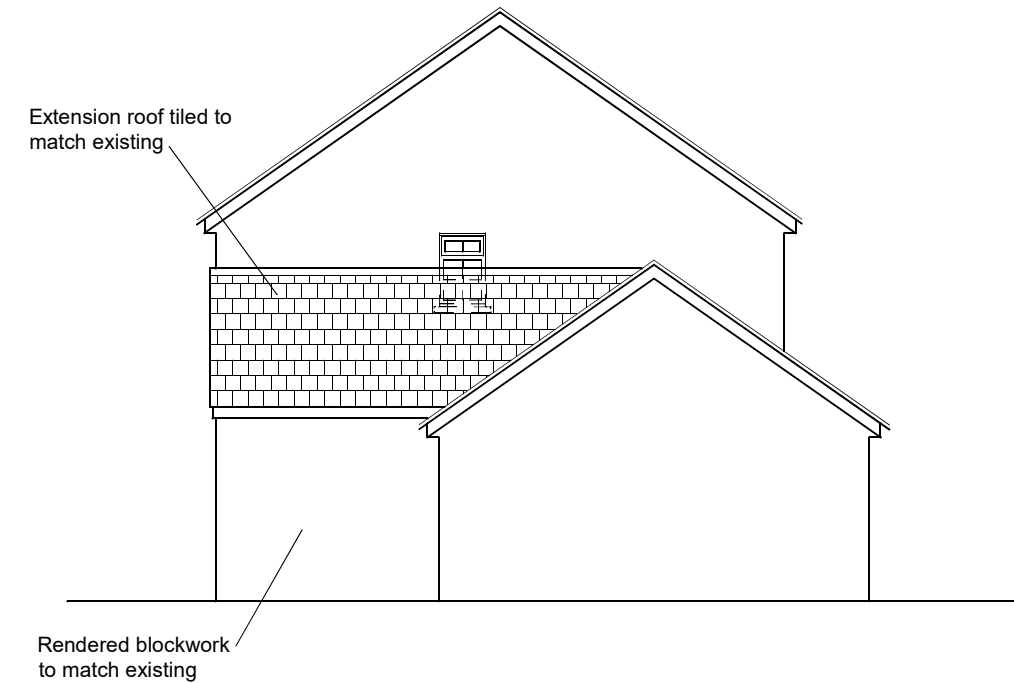

PROPOSED END ELEVATION

Scale at 1:100
8
4
7
6
3
5
4
2
3
1
0

Palfrey Design Ltd
Shady Orchard, Sunnyhill, Ottery St Mary, EX11 1DZ
Tel: 01404 812994 Mob: 07525 926 269 Email: phil@palfrey-design.co.uk

Title: Ground floor plans

Drawing No: 3751/01

Revision:

Drawn by: Phil. P.

Date: November 2022

Scale: 1:100 at A3