


FLOOR PLAN

Scale 1:100


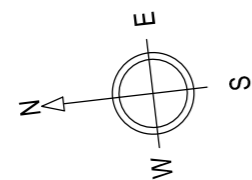


NOTES:

1. Use written dimensions only. All dimensions to be checked on site and any discrepancies reported to ACORUS immediately. If in doubt ask.
 2. Where relevant, significant hazards have been identified on the drawing. Hazards which should be obvious to a competent contractor or unforeseeable have not been identified.
 3. This drawing is confidential and remains the exclusive property of ACORUS.
 4. Ordnance Survey Paper Map Copying Licence Number: 100039456.
- © ACORUS Rural Property Services Ltd.




1:100

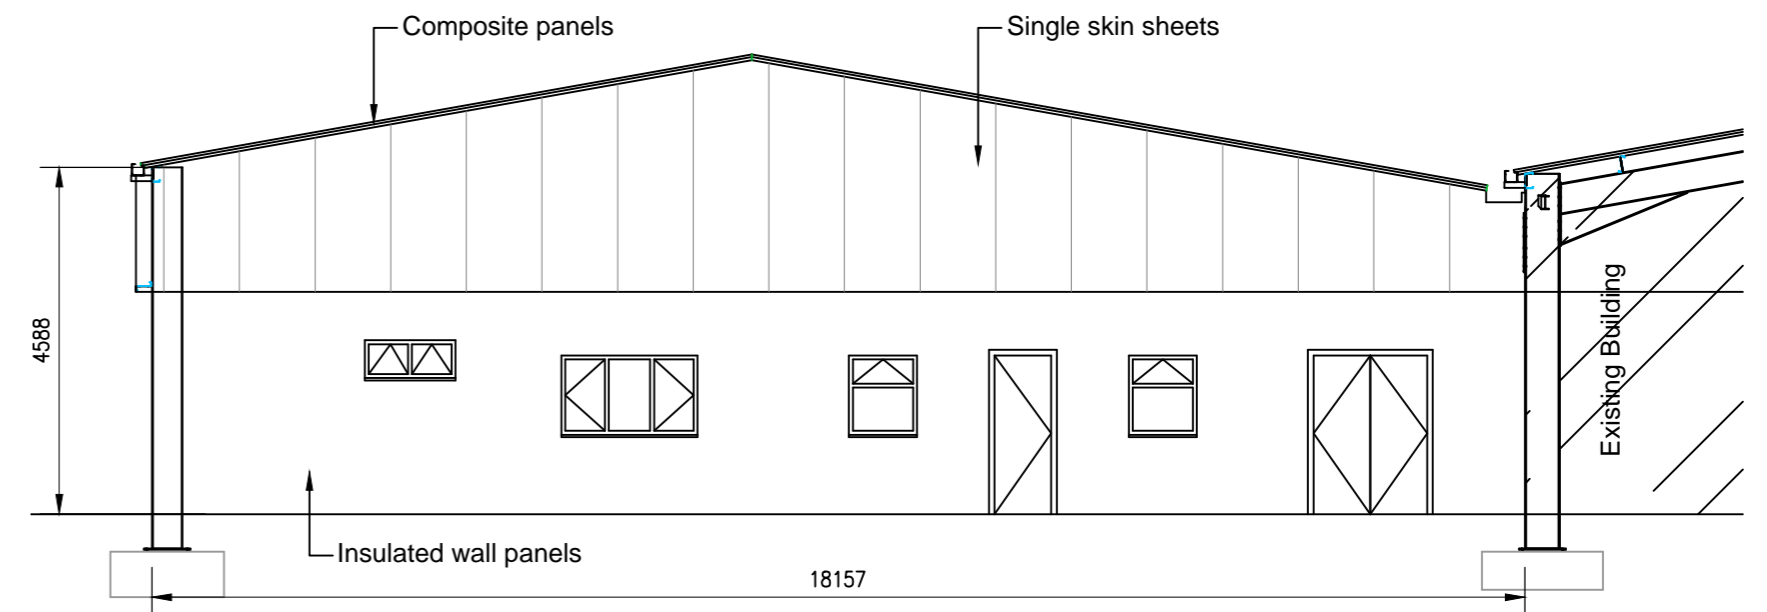 

ELEVATION

Scale 1:100

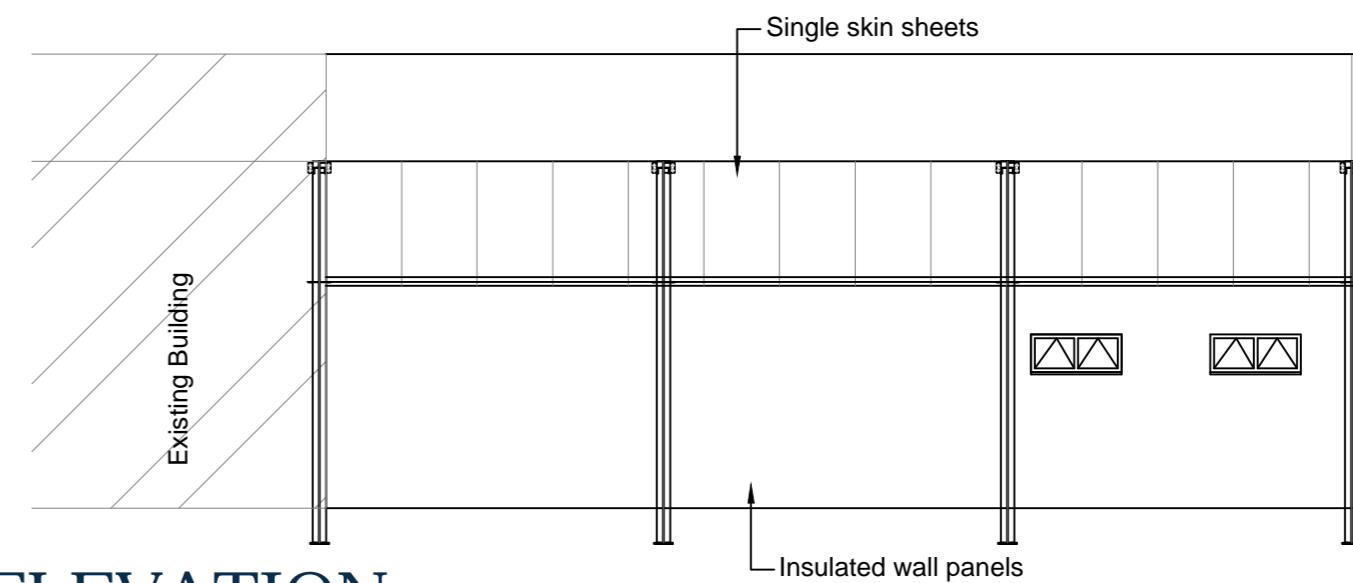

ELEVATION

Scale 1:100

Rev.	Date	Description	Dwn	Chk
Rev.	Date.	Amendment.	Drawn	Checked

PROJECT

PD Hook Hatcheries Ltd
 Road From Smithincott To Yew Wood Cross,
 Kentisbeare, Cullompton, EX15 2AL

TITLE

Proposed Hatchery Extension and Car Parking
 Proposed Plan and Elevations

SCALE DATE DRAWN BY CHECKED BY

AS SHOWN @A2 Oct '22 DL JW

JOB NO. DRAWING NO. REVISION

JW/1854/1022 200_03



acorus

Planning. Design. Property.

acorus.co.uk

PLANNING ISSUE