


SITE PLAN
Scale 1:500

NOTES:

1. Use written dimensions only. All dimensions to be checked on site and any discrepancies reported to ACORUS immediately. If in doubt ask.
 2. Where relevant, significant hazards have been identified on the drawing. Hazards which should be obvious to a competent contractor or unforeseeable have not been identified.
 3. This drawing is confidential and remains the exclusive property of ACORUS.
 4. Ordnance Survey Paper Map Copying Licence Number: 100039456.
- © ACORUS Rural Property Services Ltd.

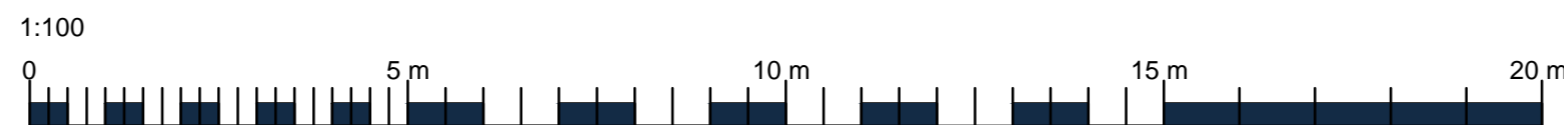

Rev.	Date.	Amendment.	DL	JW
A	21.10.22	Drainage addition. Note addition for parking area	Drawn	Checked

PROJECT

PD Hook Hatcheries Ltd
Road From Smithincott To Yew Wood Cross,
Kentisbeare, Cullompton, EX15 2AL

TITLE
Proposed Hatchery Extension and Car Parking
Site Plan

SCALE	DATE	DRAWN BY	CHECKED BY
AS SHOWN @A2	Oct '22	DL	JW
JOB NO.	DRAWING NO.	REVISION	
JW/1854/1022	200_02	A	



acorus

Planning. Design. Property.

PLANNING ISSUE

acorus.co.uk