




**EAST ELEVATION**      **Scale 1:200**  
Scale 1:200

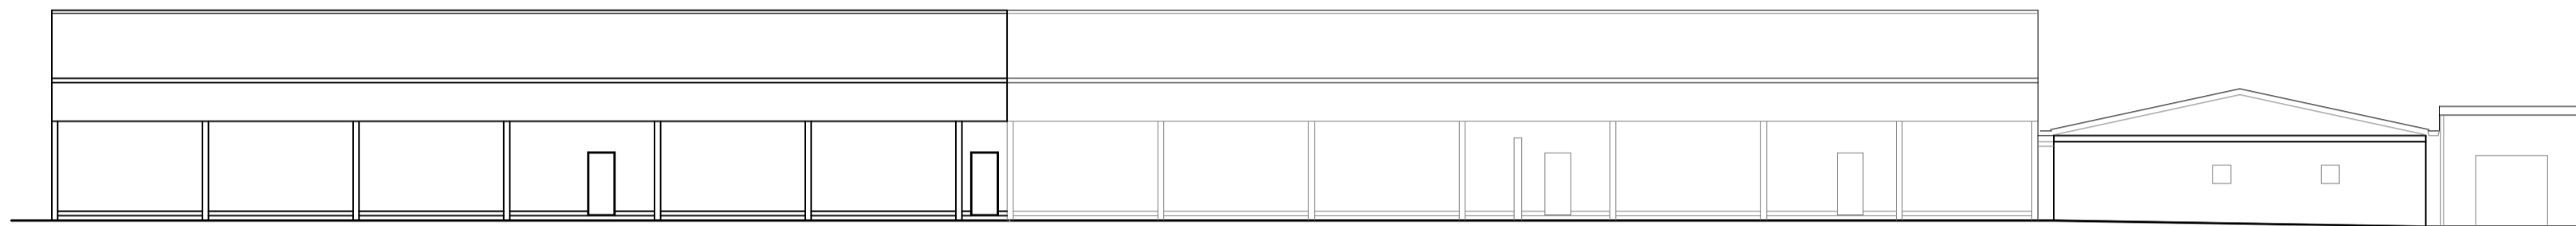

**SOUTH ELEVATION**  
Scale 1:200

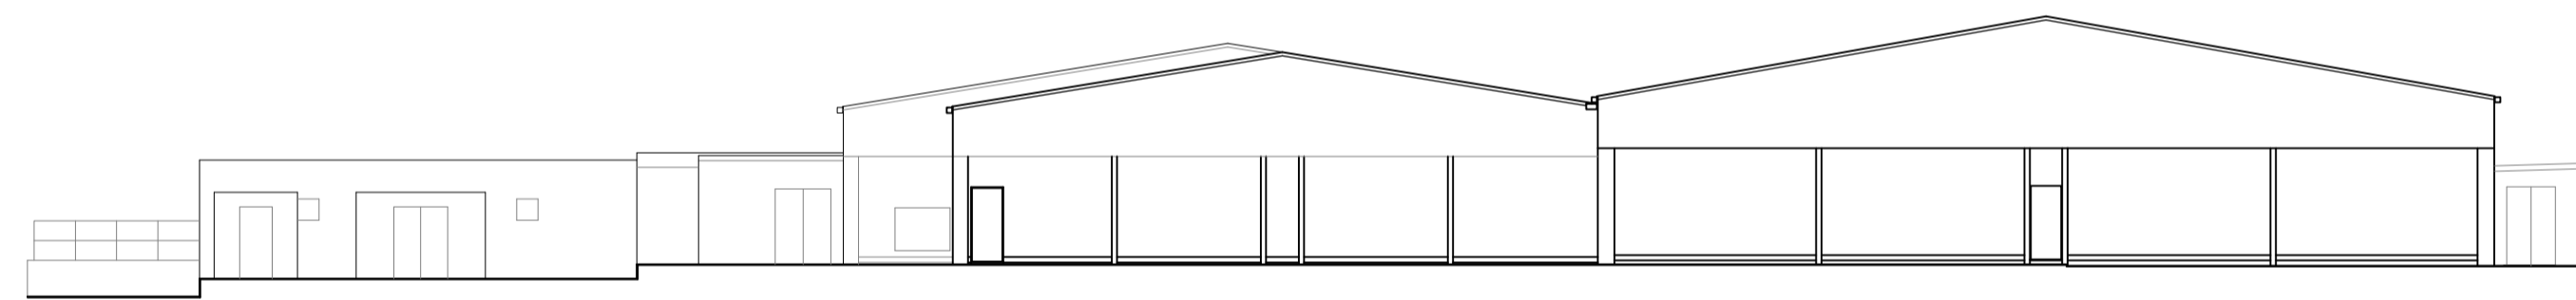


**WEST ELEVATION**  
Scale 1:200

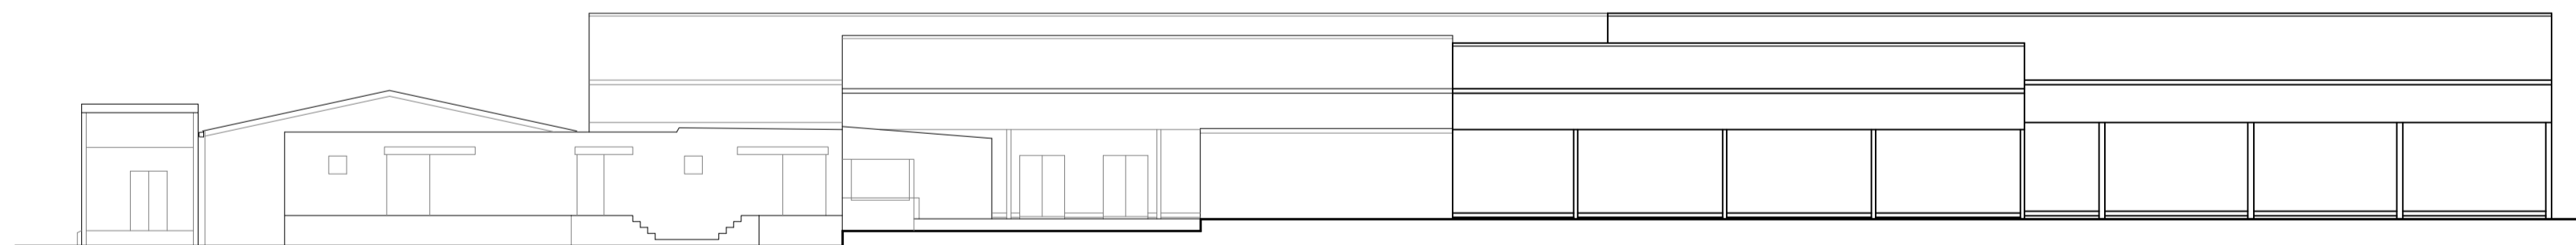

**NORTH ELEVATION**  
Scale 1:200

**NOTES:**

1. Use written dimensions only. All dimensions to be checked on site and any discrepancies reported to ACORUS immediately. If in doubt ask.
  2. Where relevant, significant hazards have been identified on the drawing. Hazards which should be obvious to a competent contractor or unforeseeable have not been identified.
  3. This drawing is confidential and remains the exclusive property of ACORUS.
  4. Ordnance Survey Paper Map Copying Licence Number: 100039456.
- © ACORUS Rural Property Services Ltd.

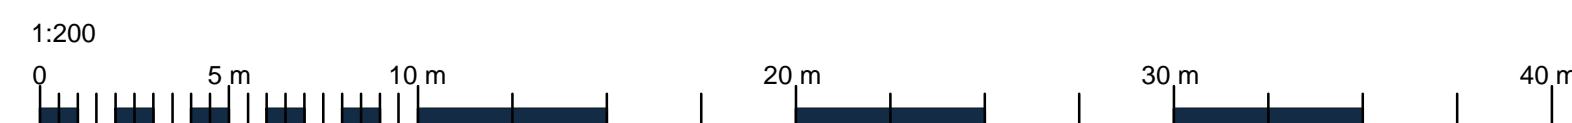

| Rev. | Date | Description | Dim   | Chk     |
|------|------|-------------|-------|---------|
|      |      |             | Drawn | Checked |

PROJECT  
PD Hook Hatcheries Ltd  
Road From Smithincott To Yew Wood Cross,  
Kentisbeare, Cullompton EX15 2AL

TITLE  
Proposed Hatchery Extension and Car Parking  
Existing Elevations

| SCALE        | DATE    | DRAWN BY | CHECKED BY |
|--------------|---------|----------|------------|
| AS SHOWN @A1 | Oct '22 | DL       | JW         |

| JOB NO.      | DRAWING NO. | REVISION |
|--------------|-------------|----------|
| JW/1854/1022 | 200_05      |          |



**acorus**

Planning. Design. Property.

acorus.co.uk

**PLANNING ISSUE**