


AS EXISTING FLOOR PLAN
Scale 1:200

NOTES:

1. Use written dimensions only. All dimensions to be checked on site and any discrepancies reported to ACORUS immediately. If in doubt ask.
 2. Where relevant, significant hazards have been identified on the drawing. Hazards which should be obvious to a competent contractor or unforeseeable have not been identified.
 3. This drawing is confidential and remains the exclusive property of ACORUS.
 4. Ordnance Survey Paper Map Copying Licence Number: 100039456.
- © ACORUS Rural Property Services Ltd.

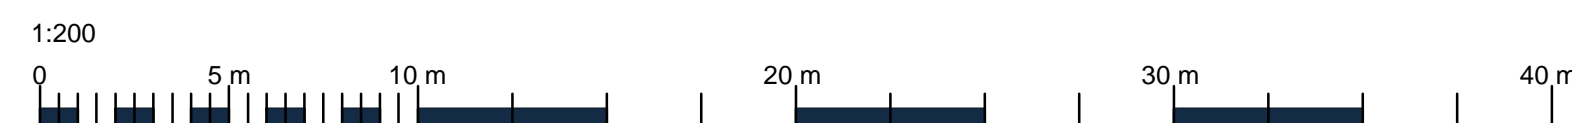

Rev.	Date	Description	Dim	Chk
			Drawn	Checked

PROJECT
PD Hook Hatcheries Ltd
Road From Smithincott To Yew Wood Cross,
Kentisbeare, Cullompton, EX15 2AL

TITLE
Proposed Hatchery Extension and Car Parking
As Existing Plan

SCALE DATE DRAWN BY CHECKED BY

AS SHOWN @A1 Oct '22 DL JW

JOB NO. DRAWING NO. REVISION

JW/1854/1022 200_04



acorus
acorus.co.uk

Planning. Design. Property.