

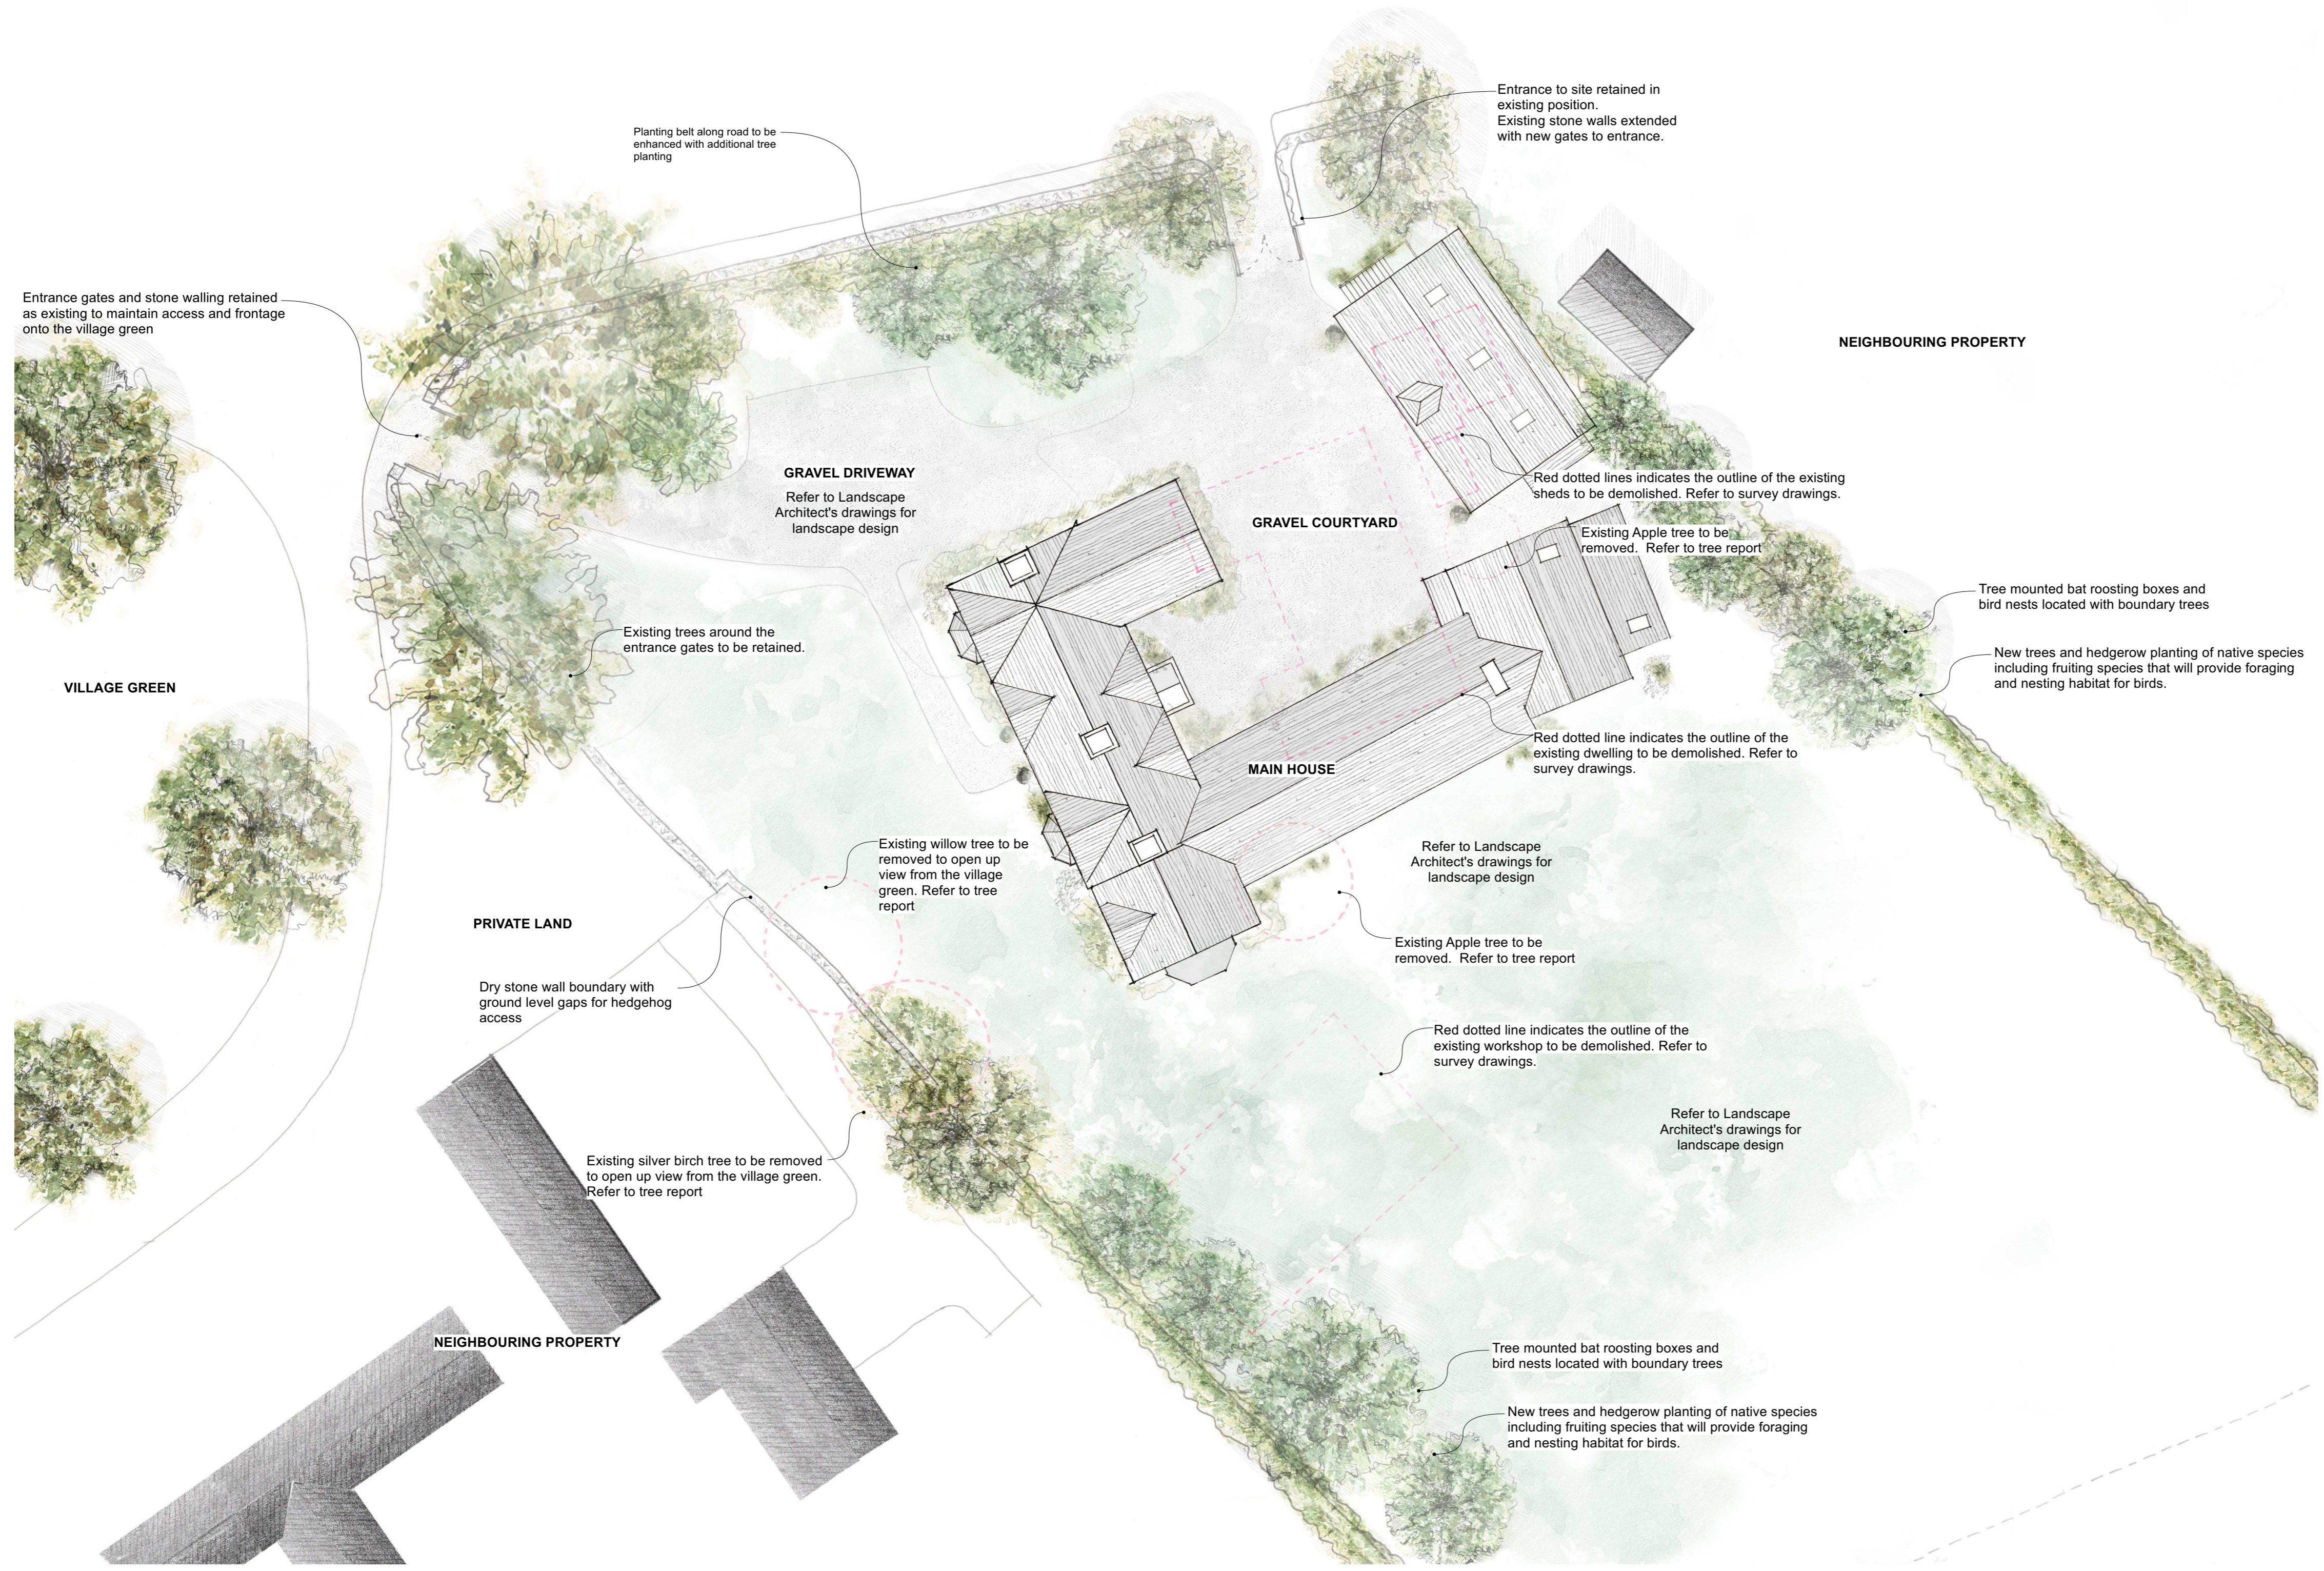


- General Notes:**
1. This drawing is to be read in conjunction with other consultants drawings.
 2. Check site conditions prior to commencement of work.
 3. Discrepancies must be reported directly to the Architect.
 4. Do not scale off drawing, use figured dimensions only, unless for planning purposes.
 5. This drawing may be issued in colour, and may be a non-standard paper size.

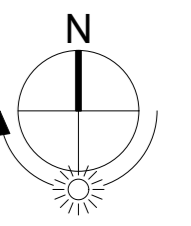

I	09/11/2022	Updated Planning Drawings	SL
G	17/10/2022	Draft for Client Comment	SL
F	07/07/2022	Updates to previously approved replacement dwelling	LF
Rev	Date	Notes	Drawn

 

QA Serial Number 73337

YIANGOU

Yiangou Architects, Dyer House, 3 Dyer Street, Cirencester, Gloucestershire, GL7 2PP
 t 01295 880150 e architecture@yiangou.com w www.yiangou.com

Project Address	East Lodge, The Green, Kingham, OX7 6YD		
Project Description	Proposed Dwelling		
Drawing Title	Proposed Site Plan		
Drawing No.	2662-1100	Rev.	I