

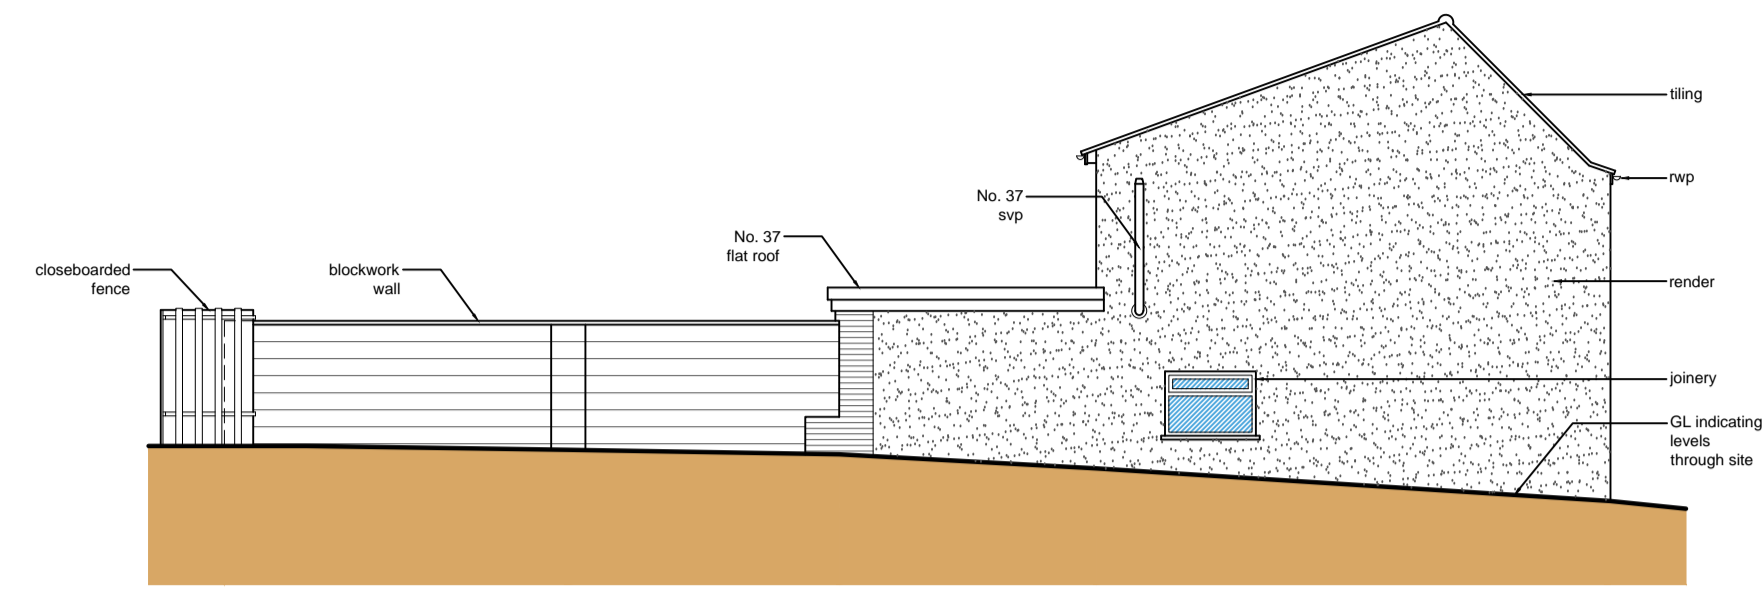


Street Scene (E)
Scale: 1:100

 

Section A-A
Scale: 1:100


 


SITE PLAN KEY


- Indicates surveyed buildings
- Indicates site access
- Indicates un-surveyed buildings taken from OS map
- Indicates site levels taken from temporary datum



Site Plan
Scale: 1:200

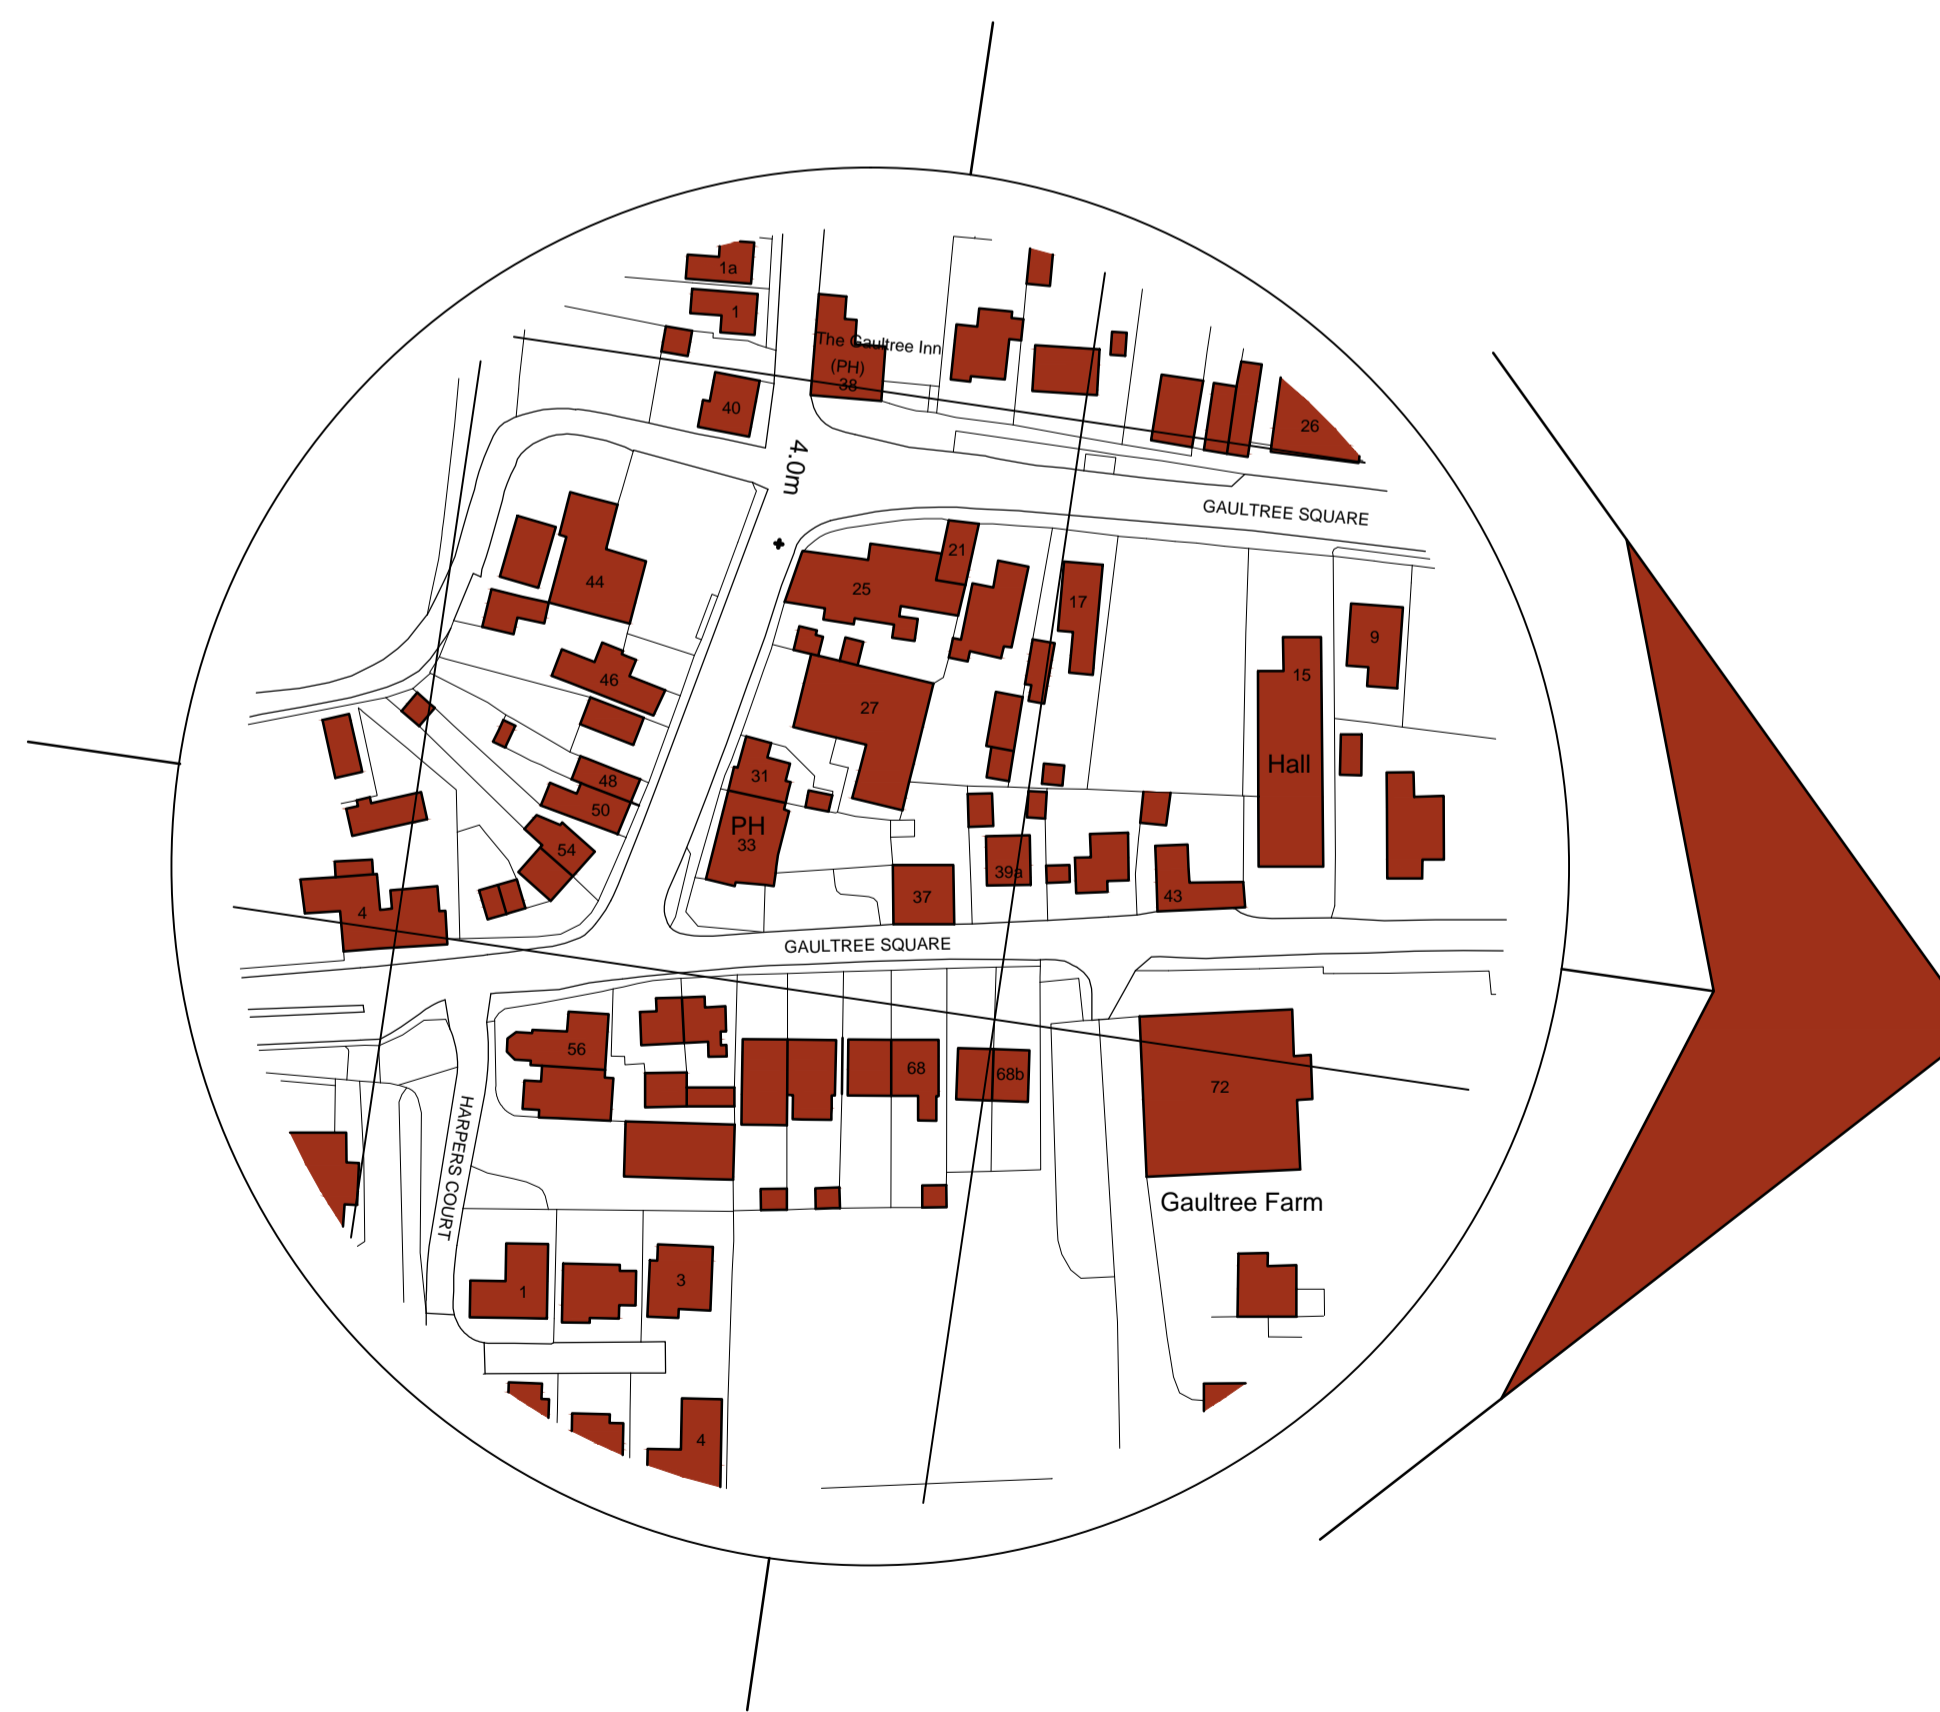 

Location Plan
Scale: 1:1250

 

- General Notes
- All dimensions are shown in 'mm' unless otherwise stated.
 - The contractor, sub-contractors and suppliers must verify all dimensions on site prior to the commencement of any work.
 - This drawing is to be read in conjunction with all relevant engineers and specialist sub-contractors drawings and specifications.
 - Any discrepancies are to be brought to the designers attention.

CONSTRUCTION DESIGN & MANAGEMENT REGULATIONS 2015

The following information must be read in conjunction with the project Risk register. This drawing highlights significant design related Health & Safety Risks present during Construction phase, and Residual Risks which remain post completion. Other Health & Safety Risks associated with Construction Activities may be present, and must be identified by the Principal Contractor prior to works commencing. Design Risks relating to specialist design items must be identified by the relevant specialist designers/ consultants and issued to the Principal Designer.

CO1 Telegraph Pole/Overhead Cables



CO2 Man Holes



CO3 Debris on site



Status
AS EXISTING

SWANN EDWARDS
ARCHITECTURE

Swann Edwards Architecture Limited, Swann Edwards Architecture, Black Barn, Fen Road, Guyhirn, Wisbech, Cambs. PE13 4AA
t 01945 450694 e info@swannedwards.co.uk w www.swannedwards.co.uk

Job Title Proposed New Dwelling Land Adj. The Queens Head, 33 Gaultree Square, Emneth, Norfolk, PE14 8DA	Date November 2021	Drawn by CW Checked by RS
Drawing Title Survey Drawing Site & Location Plan, Section & Street Scene For: Mr & Mrs Hunns	Job No. SE-1674 Dwg No. 100	Sheet Size A1 Revision