




Front (E) Elevation and Street Scene  
Scale: 1:100  
metres

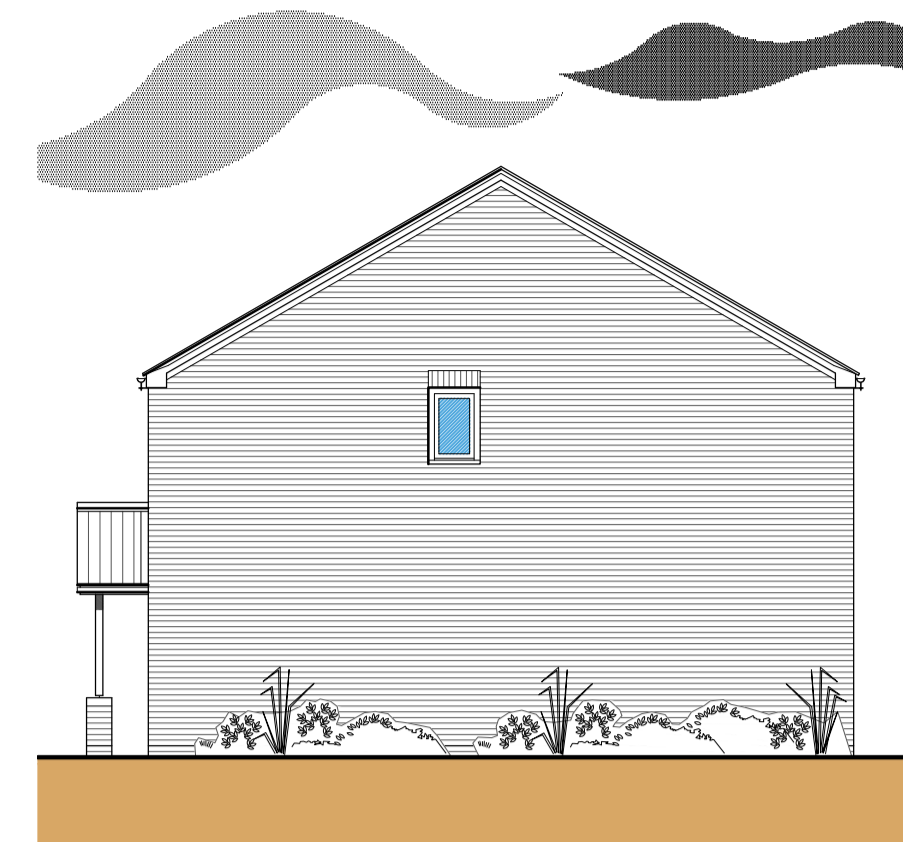


Side (N) Elevation  
Scale: 1:100  
metres

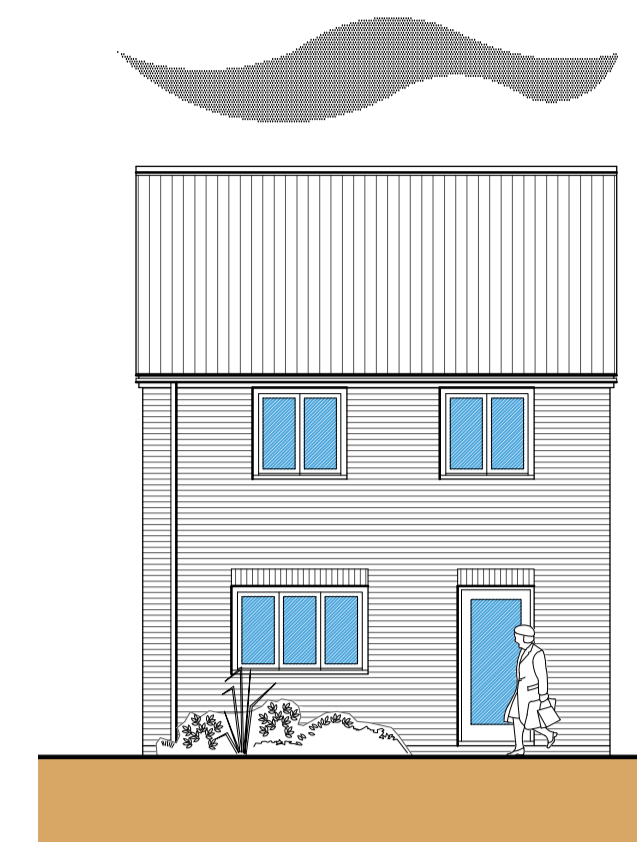



Rear (W) Elevation  
Scale: 1:100  
metres

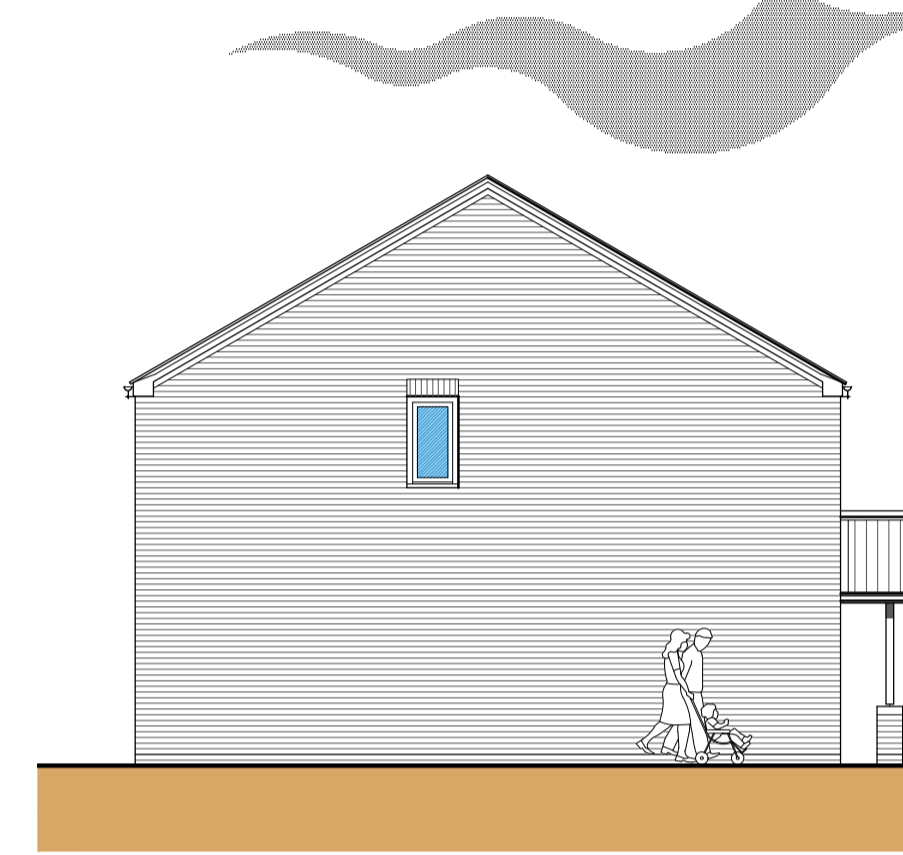


Side (S) Elevation  
Scale: 1:100  
metres

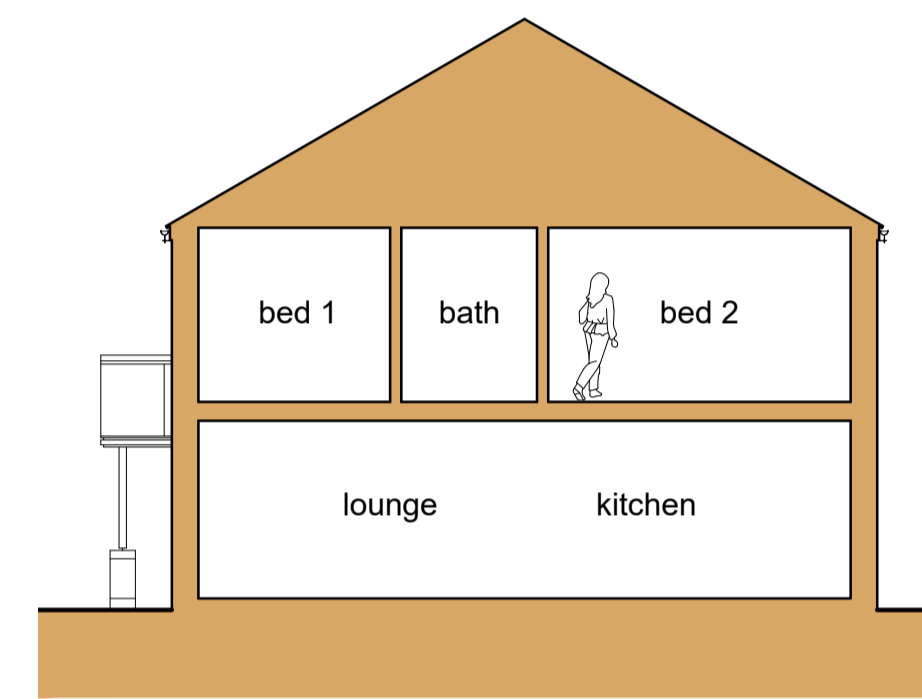


Typical Section  
Scale: 1:100  
metres

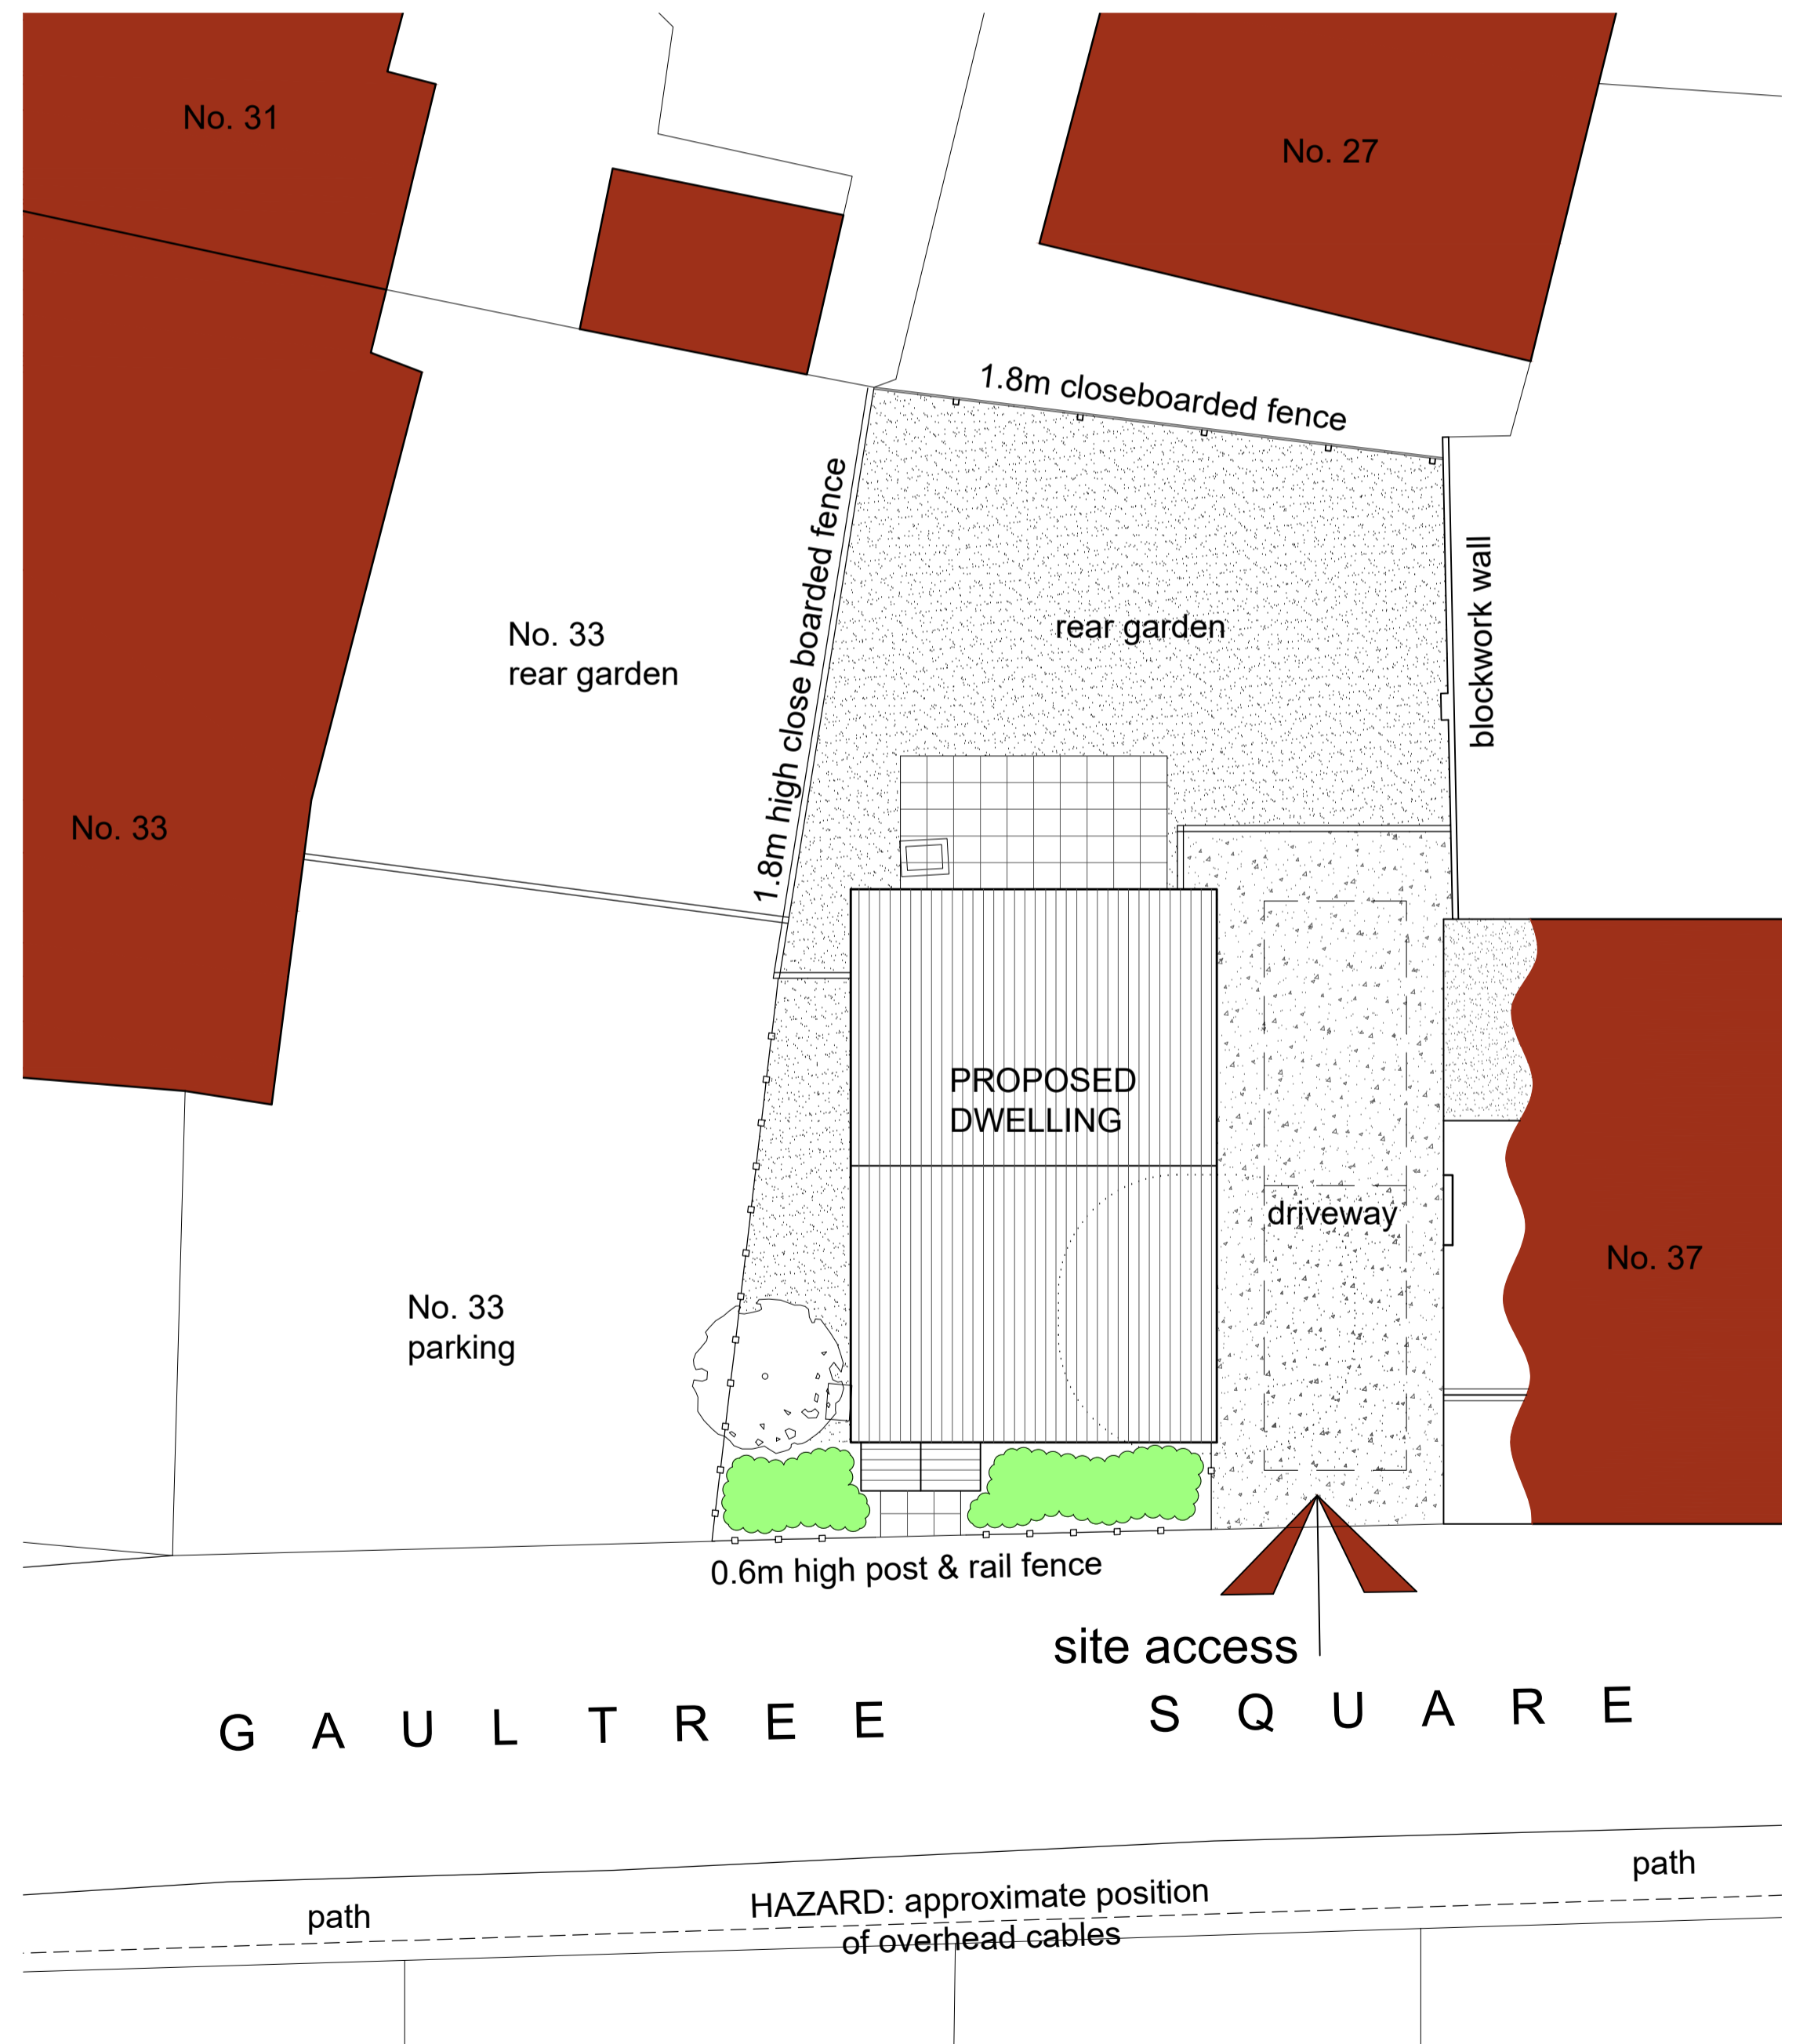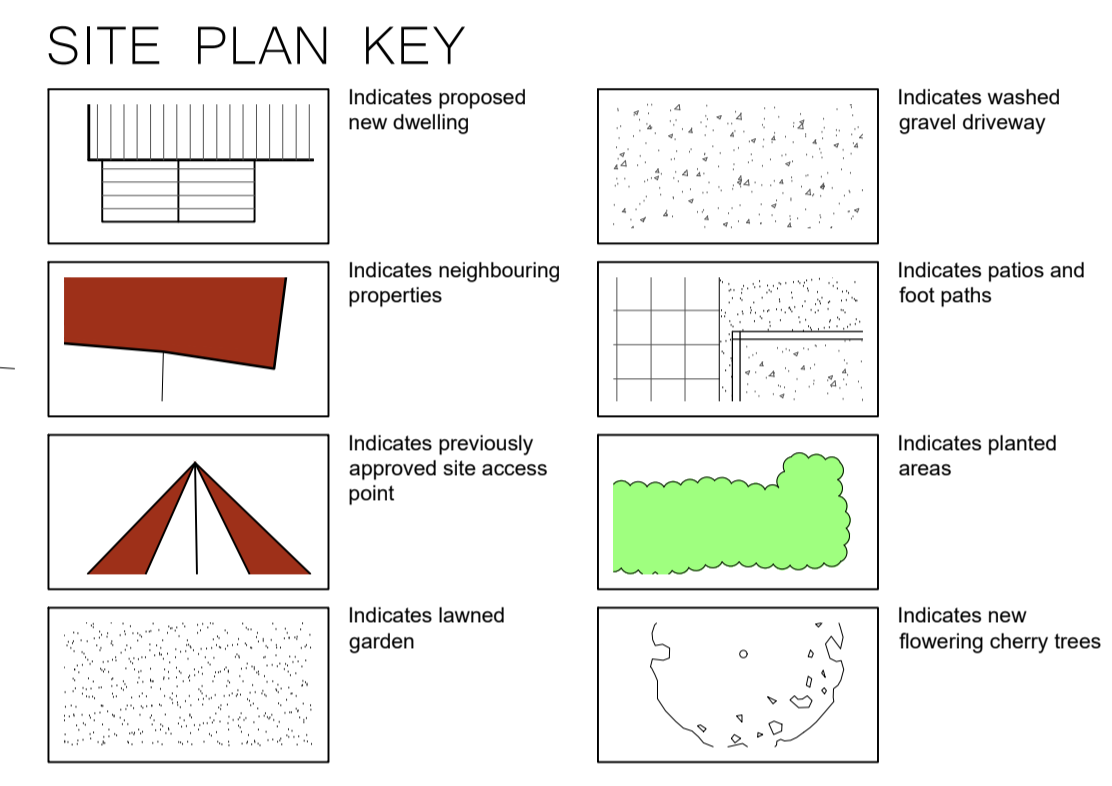


Site Plan  
Scale: 1:100  
metres

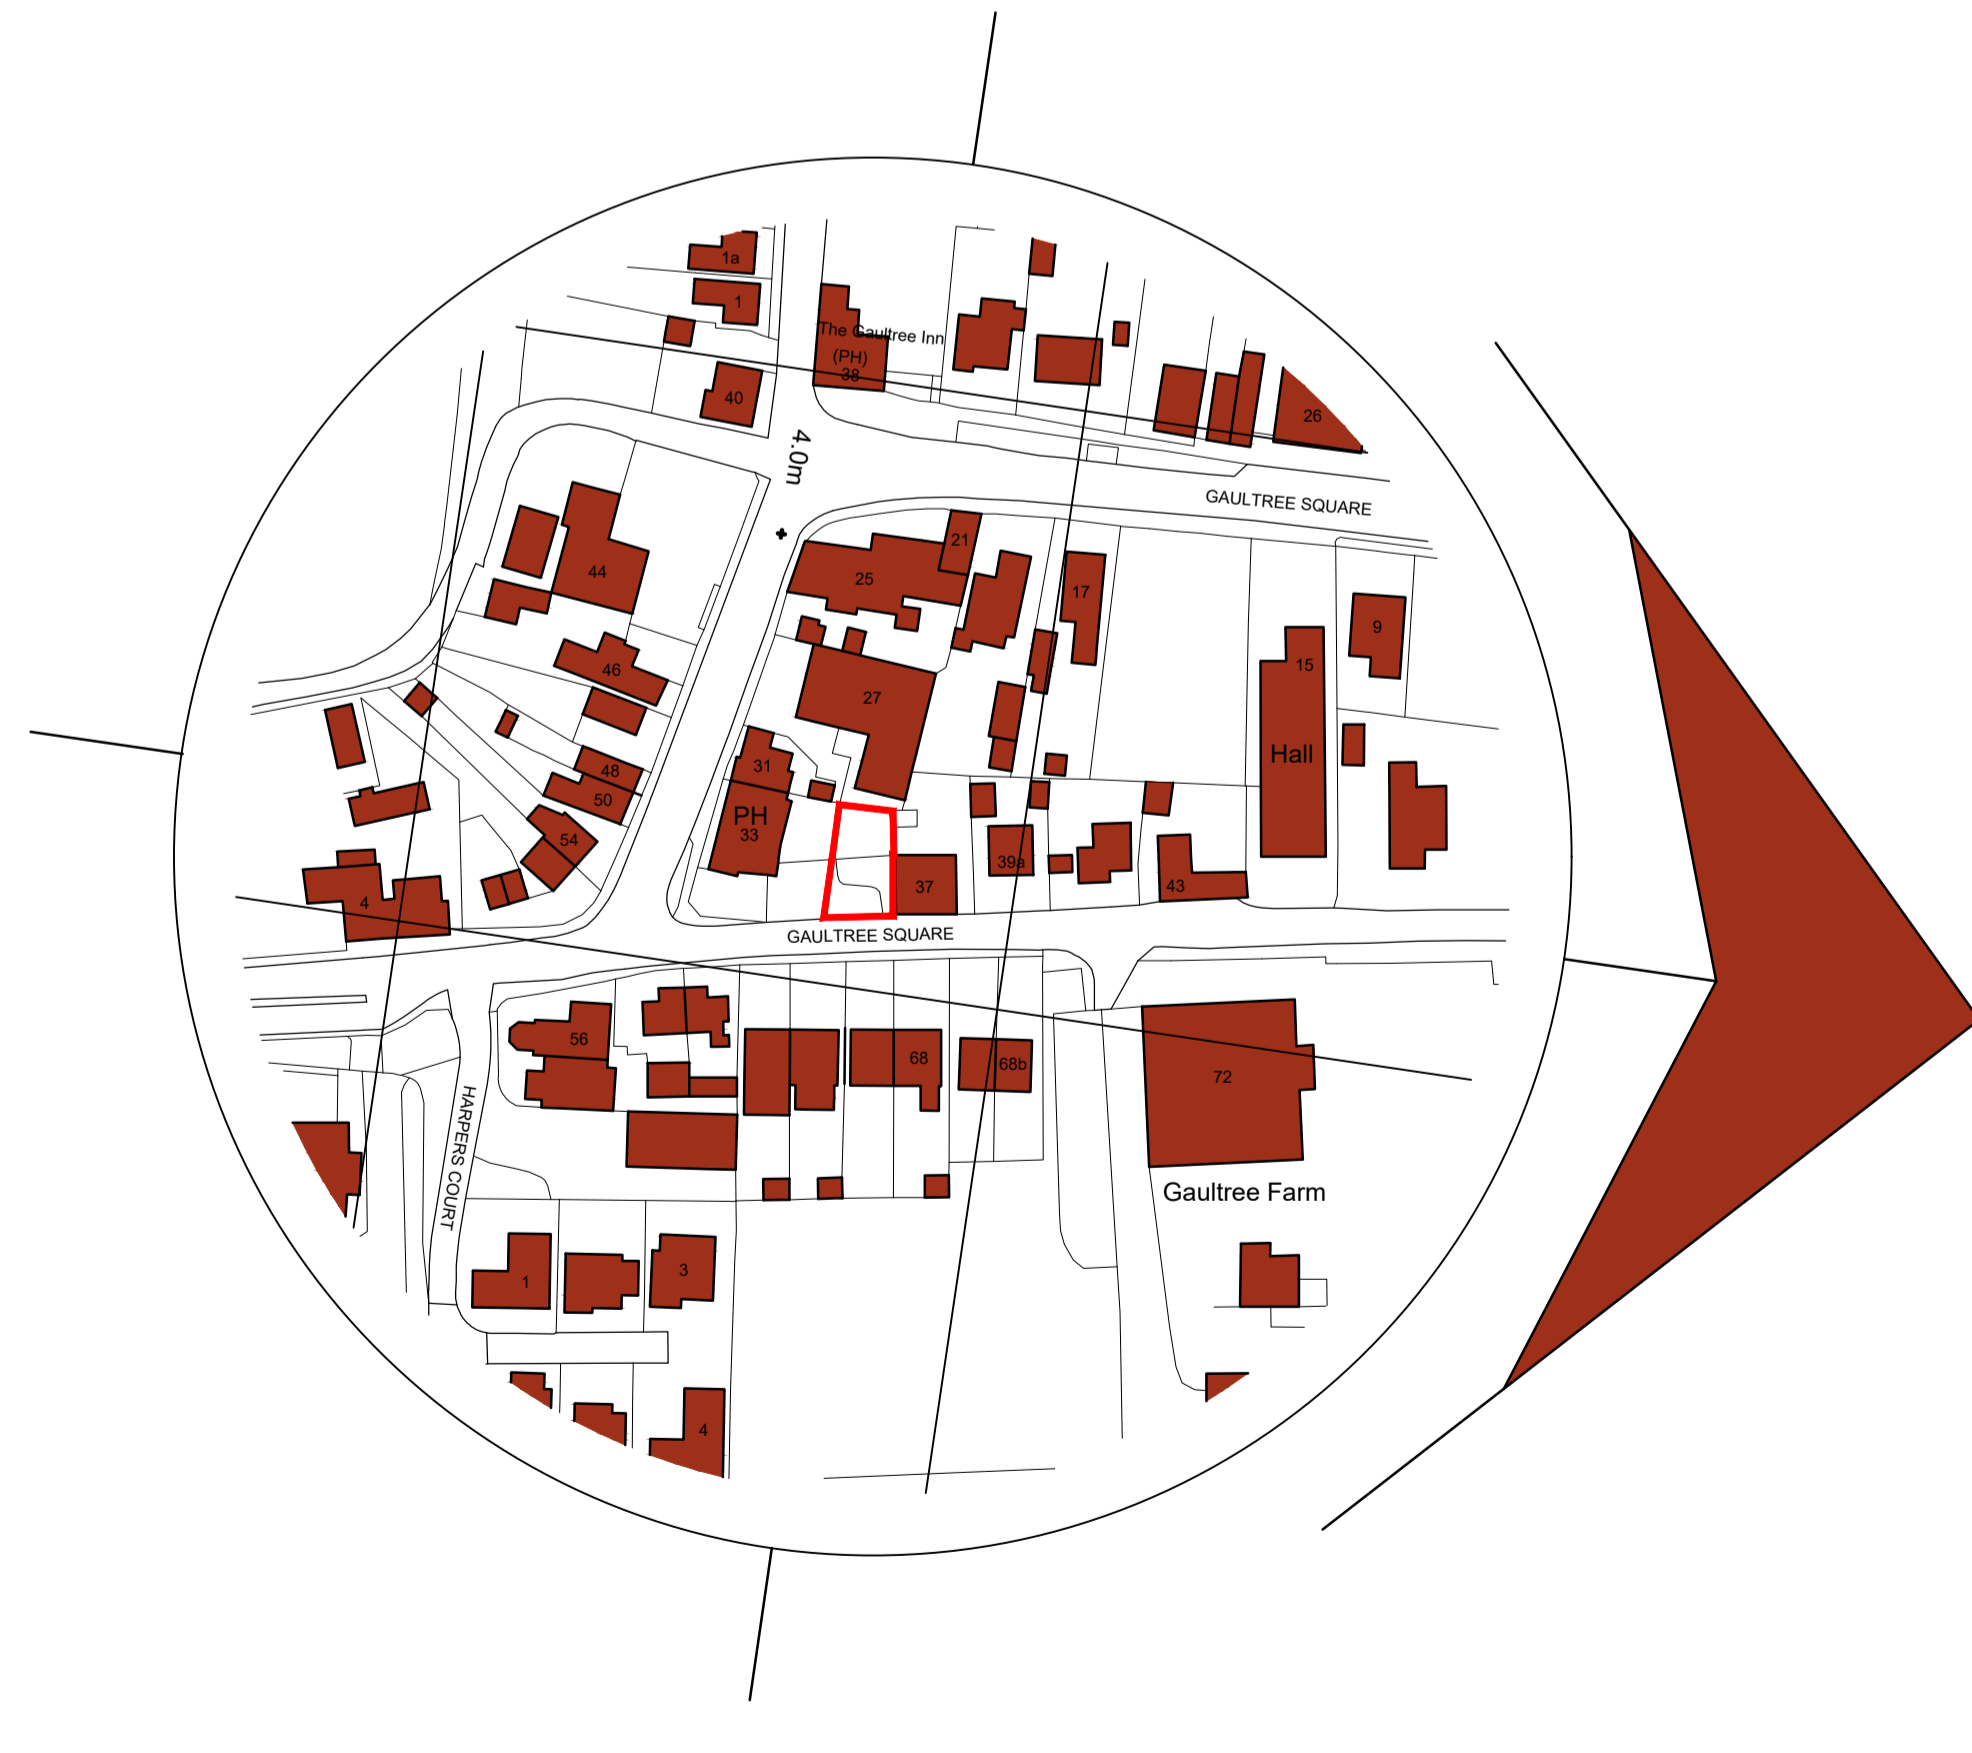

Location Plan  
Scale: 1:1250  
metres

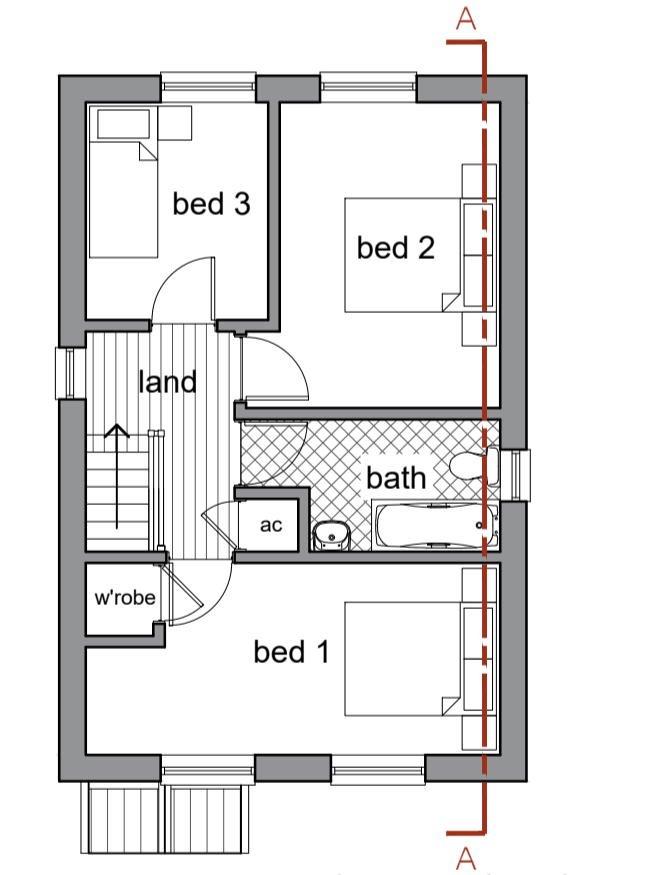

First Floor Plan  
Scale: 1:100  
metres

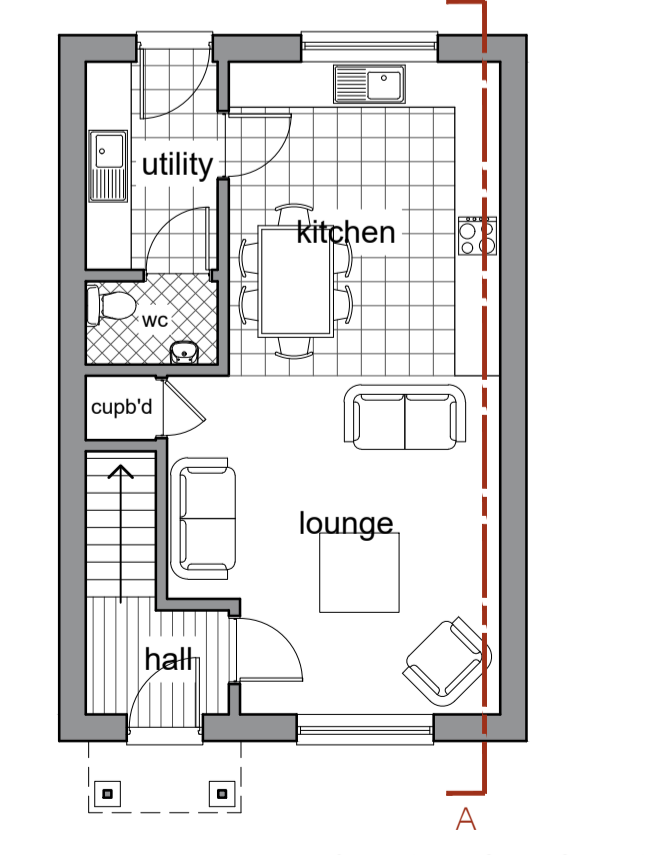

Ground Floor Plan  
Scale: 1:100  
metres

**General Notes**

- All dimensions are shown in 'mm' unless otherwise stated.
- The contractor, sub-contractors and suppliers must verify all dimensions on site prior to the commencement of any work.
- This drawing is to be read in conjunction with all relevant engineers and specialist sub-contractors drawings and specifications.
- Any discrepancies are to be brought to the designers attention.

**CONSTRUCTION DESIGN & MANAGEMENT REGULATIONS 2015**

The following information must be read in conjunction with the project Risk register. This drawing highlights significant design related Health & Safety Risks present during Construction phase, and Residual Risks which remain post completion. Other Health & Safety Risks associated with Construction Activities may be present, and must be identified by the Principal Contractor prior to works commencing. Design Risks relating to specialist design items must be identified by the relevant specialist designers/ consultants and issued to the Principal Designer.

Status  
**FOR APPROVAL**

**SWANN EDWARDS ARCHITECTURE**

Swann Edwards Architecture Limited, Swann Edwards Architecture, Black Barn, Fen Road, Guyhirn, Wisbech, Cambs. PE13 4AA  
t 01945 450694 e info@swannedwards.co.uk w www.swannedwards.co.uk

Job Title Proposed New Dwelling Land Adj. The Queens Head, 33 Gaultree Square, Emneth, Norfolk, PE14 8DA	Date January 2022	Drawn by RS	Checked by
Drawing Title Planning Drawing	Job No. SE-1674	Sheet Size A1	Revision
For: Mr & Mrs Hunns	Dwg No. PP1000	Revision A	