





This drawing is protected under the copyright designers & patents act 1988. Do not scale, plotted dimensions only are to be taken as current information. All dimensions coordinates and levels are to be checked and confirmed on site prior to any works being undertaken.

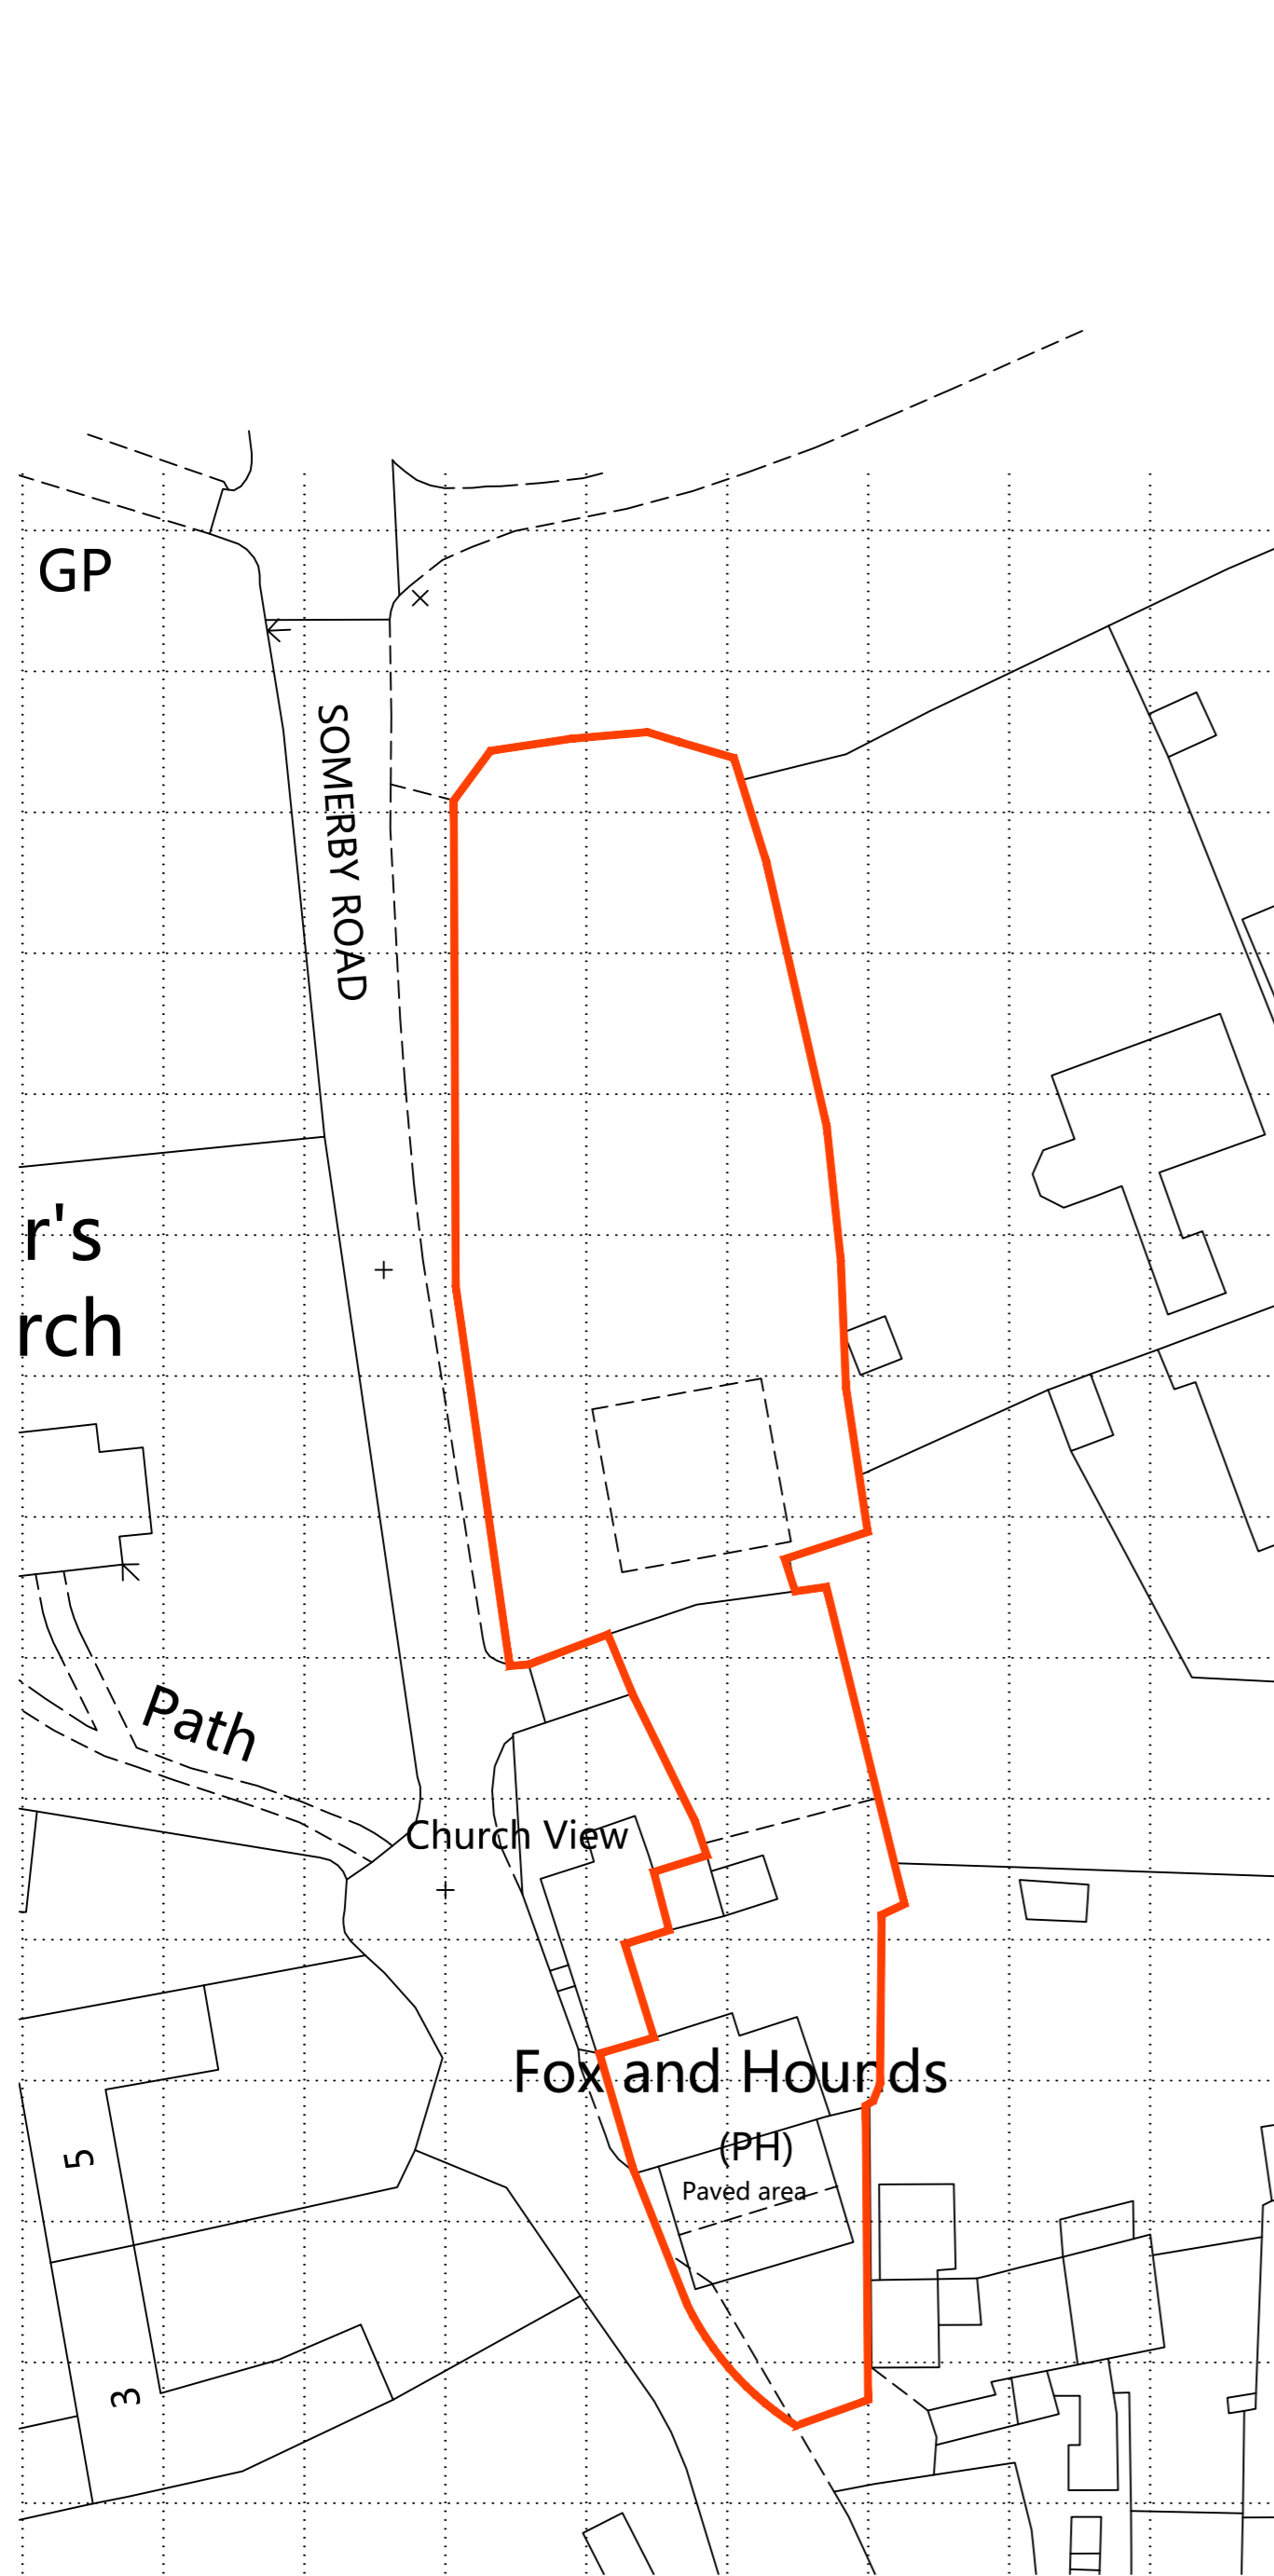

Site as Existing 1:500

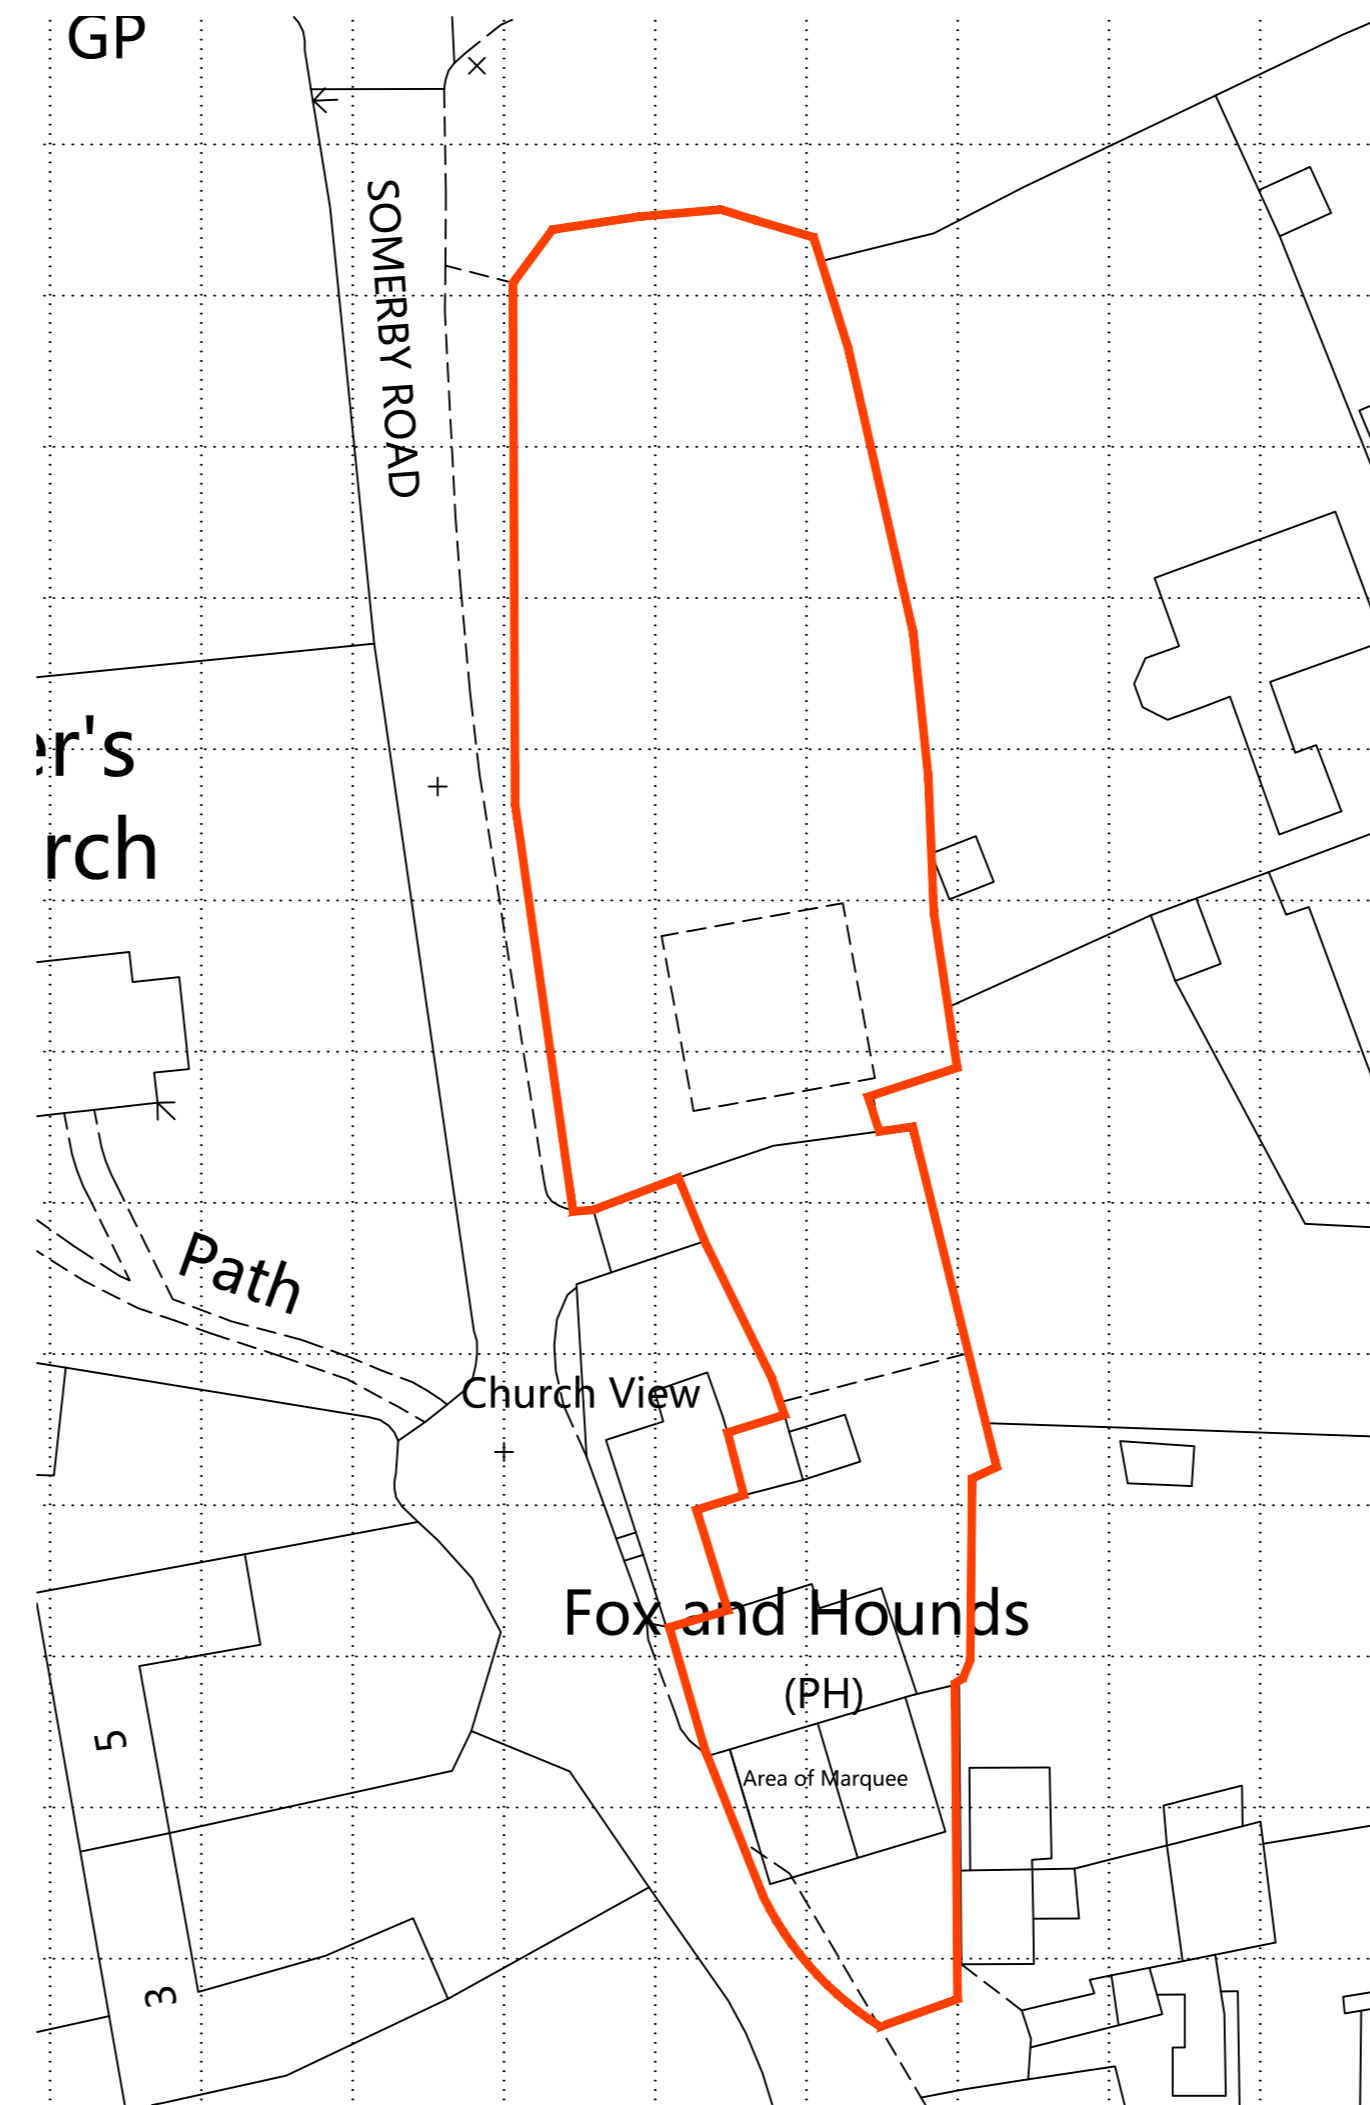

Site with Marquee 1:500

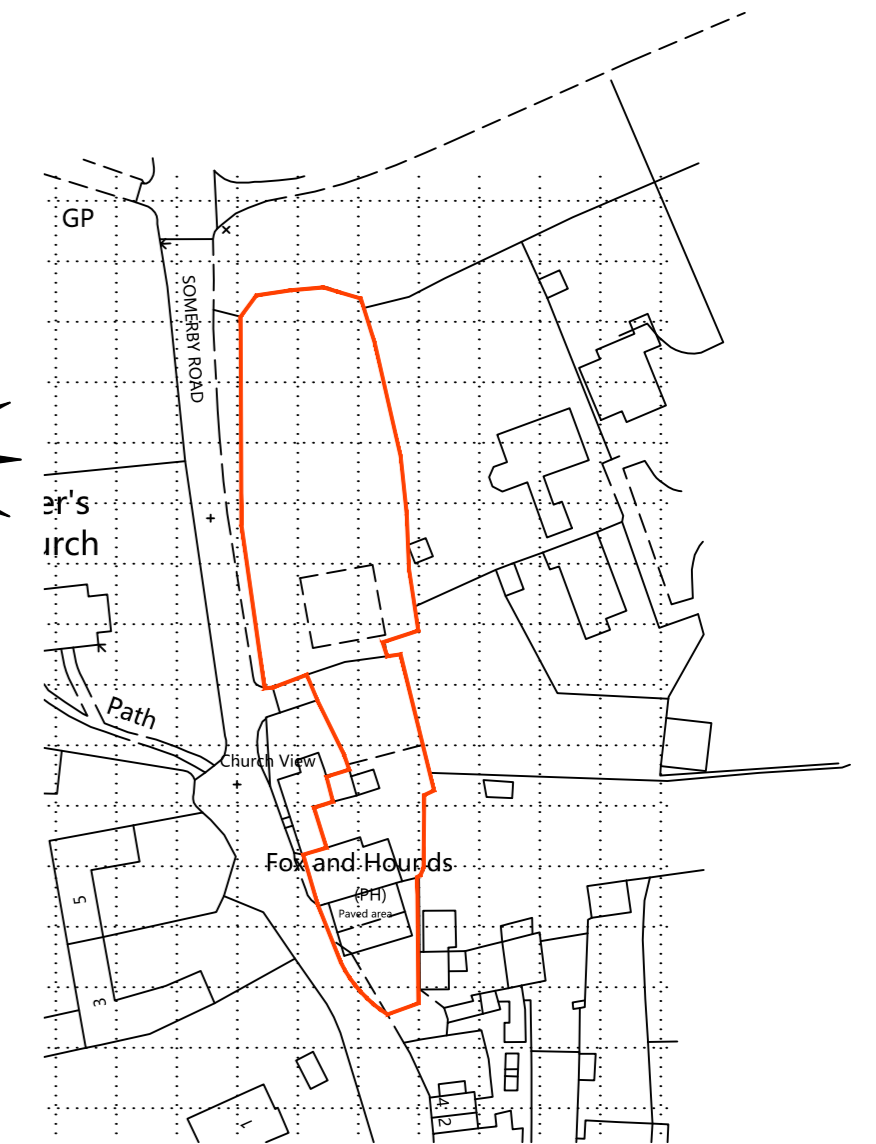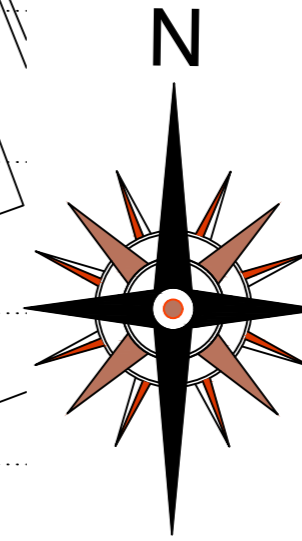

Location Plan 1:1250

Fox and Hounds Knossington

Site Plans

Scale. 1:500, 1:1250@ A2 Date. November 2022

Dwg No. 2001 Revision. -

Brook House Consulting

BHC 72 Boston Road
Leicester
LE4 1HB

Tel:- 0116 2169415 E mail:- mail@brookhouseconsulting.com