


NOTES

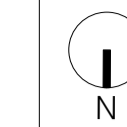

HC	DRAWING TITLE & SCALE AMENDED	01/11/2022	P1
HC	PLANNING APPLICATION	10/10/2022	PO
CHECK	REVISION NOTES	DATE	REV

NEW GARDEN PAVILION
 DODDINGTON PLACE
 SITTINGBOURNE
 KENT ME9 0BB

PROPOSED SECOND FLOOR PLAN


PLANNING
 DRAWING STATUS

378	1:10@A1	404	P1
JOB NO.	SCALE (AS SHOWN)	DRAWING NO.	REV

TC
A

Thomas Croft Architects
 Studio 117
 Great Western Studios
 65 Alfred Road
 London, W2 5EU
 United Kingdom

+44 (0)20 8962 0066
 email@thomascroft.com
 www.thomascroft.com

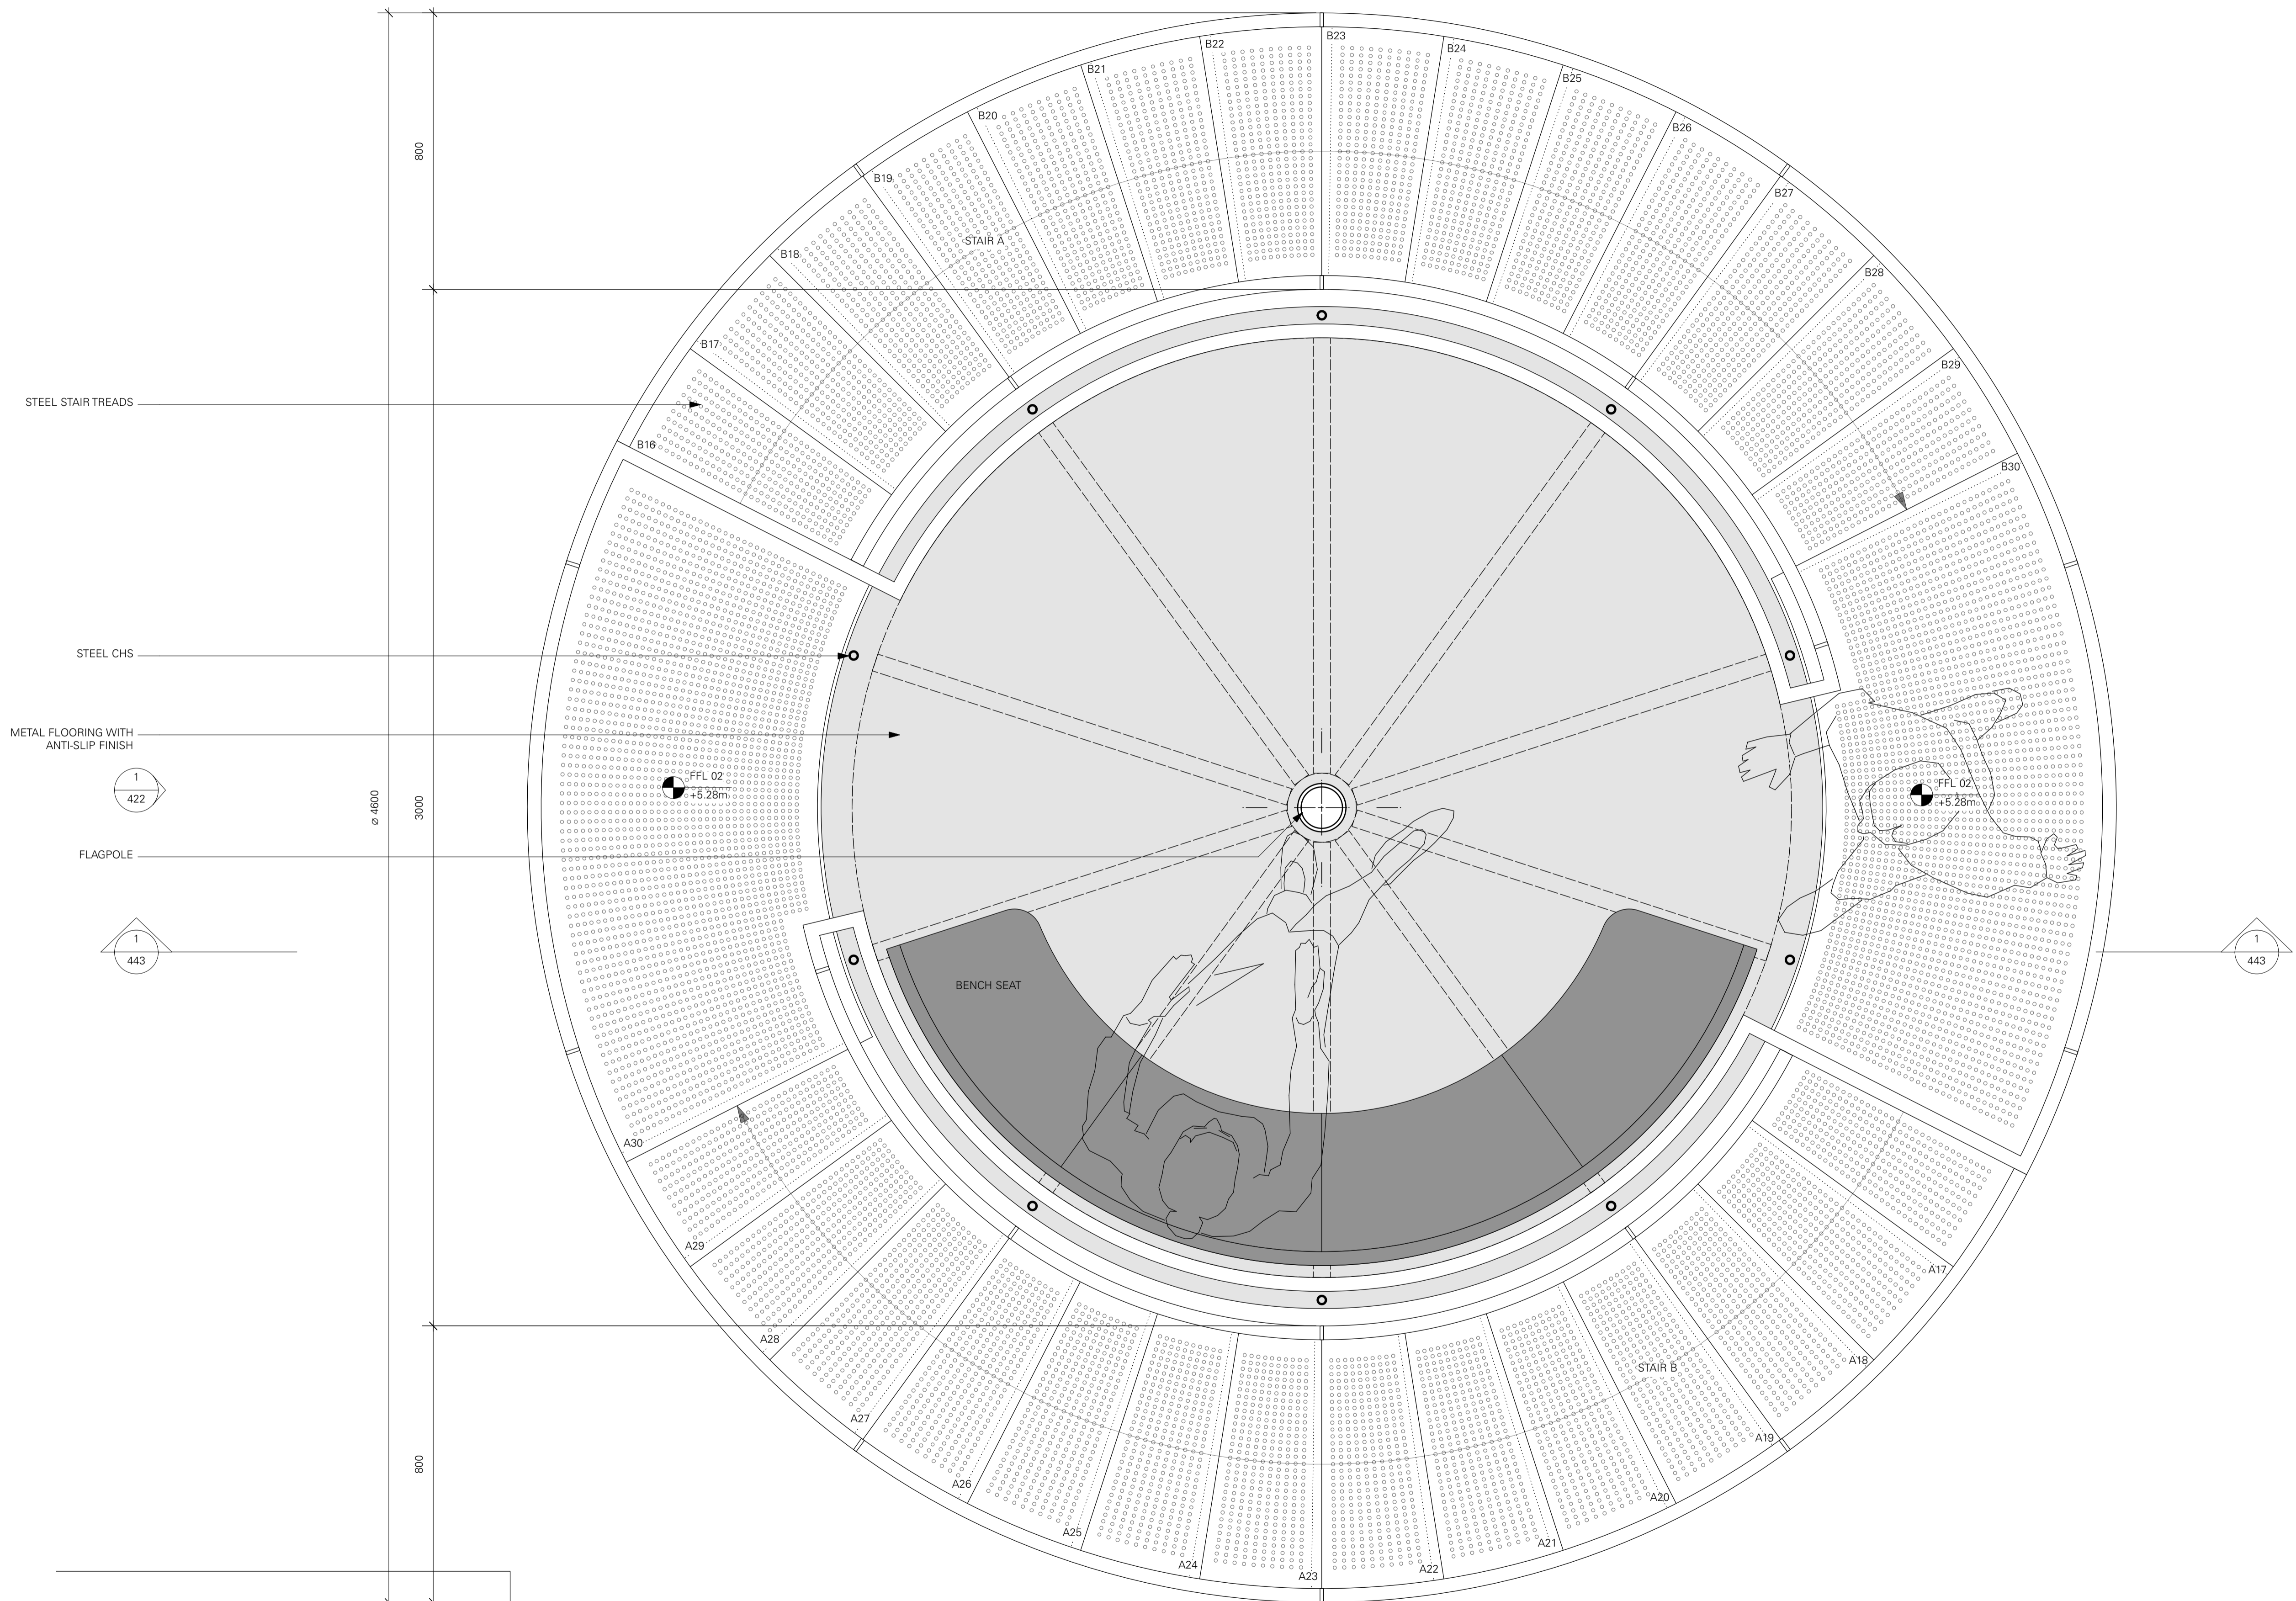

1 PROPOSED SECOND FLOOR PLAN
 1:10



SCALE 1:10 @ A1