


NOTES

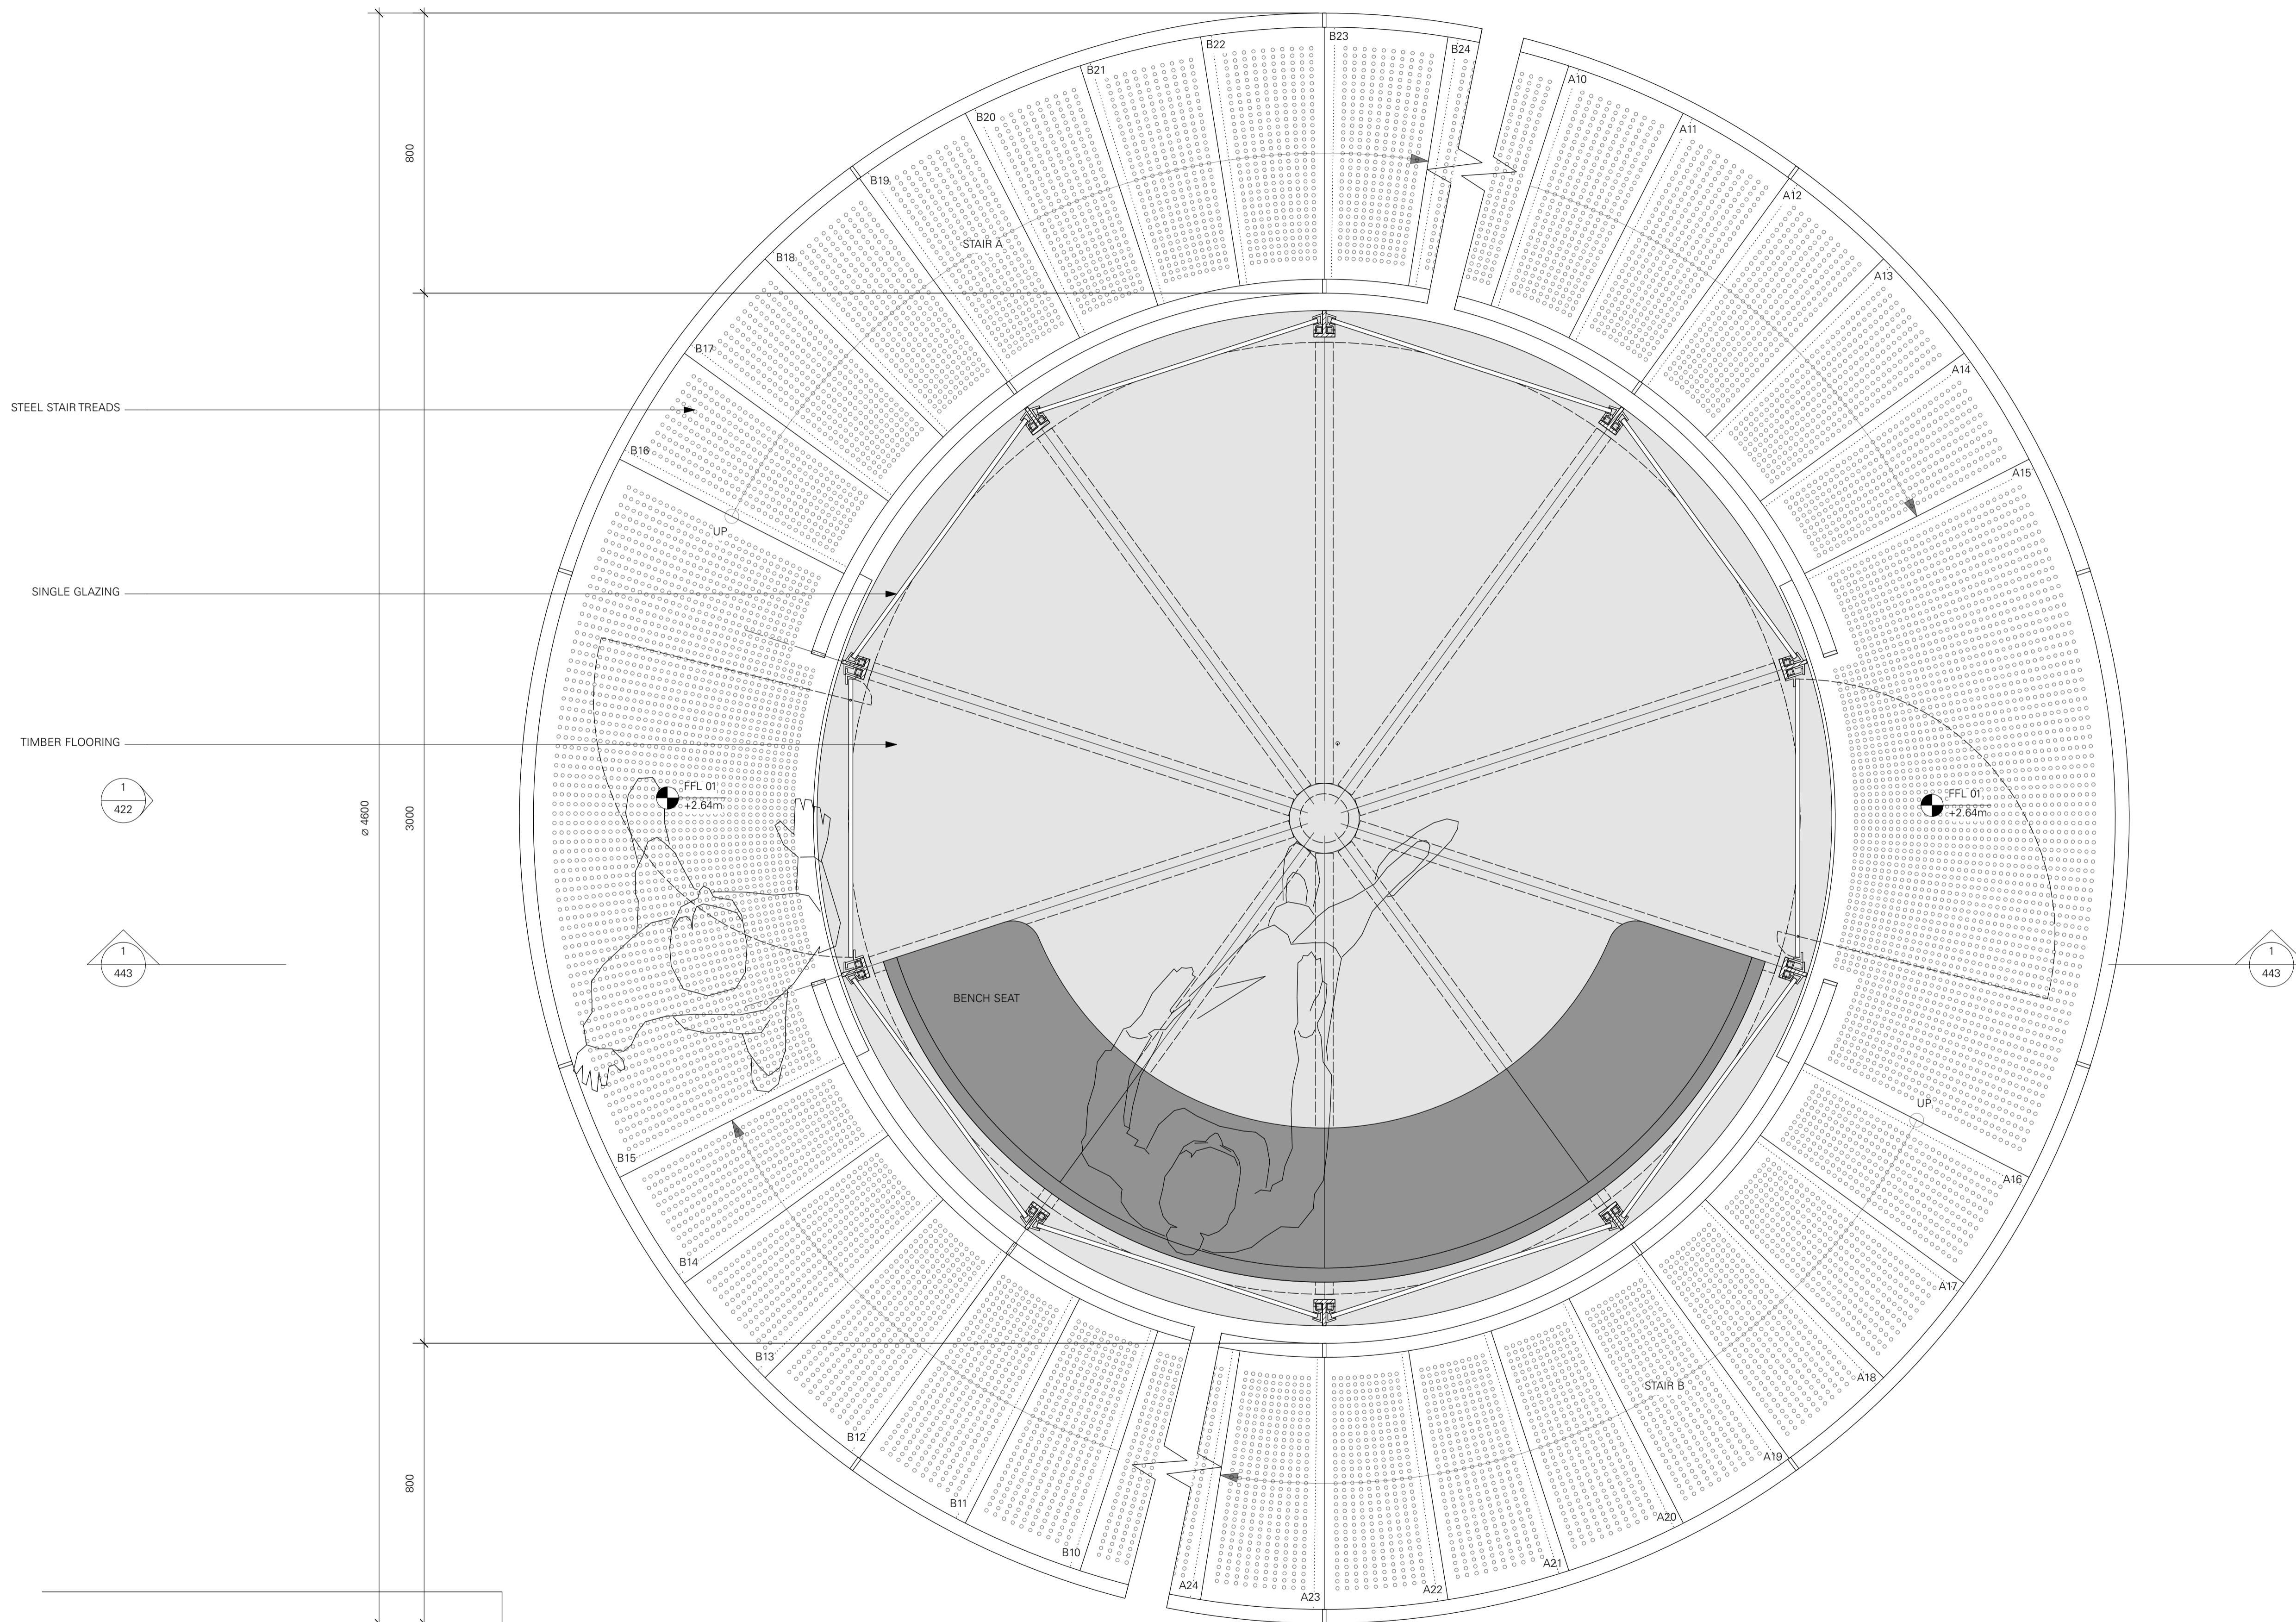

HC	DRAWING TITLE & SCALE AMENDED	01/11/2022	P1
HC	PLANNING APPLICATION	10/10/2022	PO
CHECK	REVISION NOTES	DATE	REV

NEW GARDEN PAVILION  
DODDINGTON PLACE  
SITTINGBOURNE  
KENT ME9 0BB

PROPOSED FIRST FLOOR PLAN

PLANNING  
DRAWING STATUS

378	1:10@A1 (SCALE AS SHOWN)	403	P1
JOB NO.		DRAWING NO.	REV

**TC**  
**A**

Thomas Croft Architects  
Studio 117  
Great Western Studios  
65 Alfred Road  
London, W2 5EU  
United Kingdom

+44 (0)20 8962 0066  
email@thomascroft.com  
www.thomascroft.com#

1 PROPOSED FIRST FLOOR PLAN  
1:10



SCALE 1:10 @ A1