



NOTES

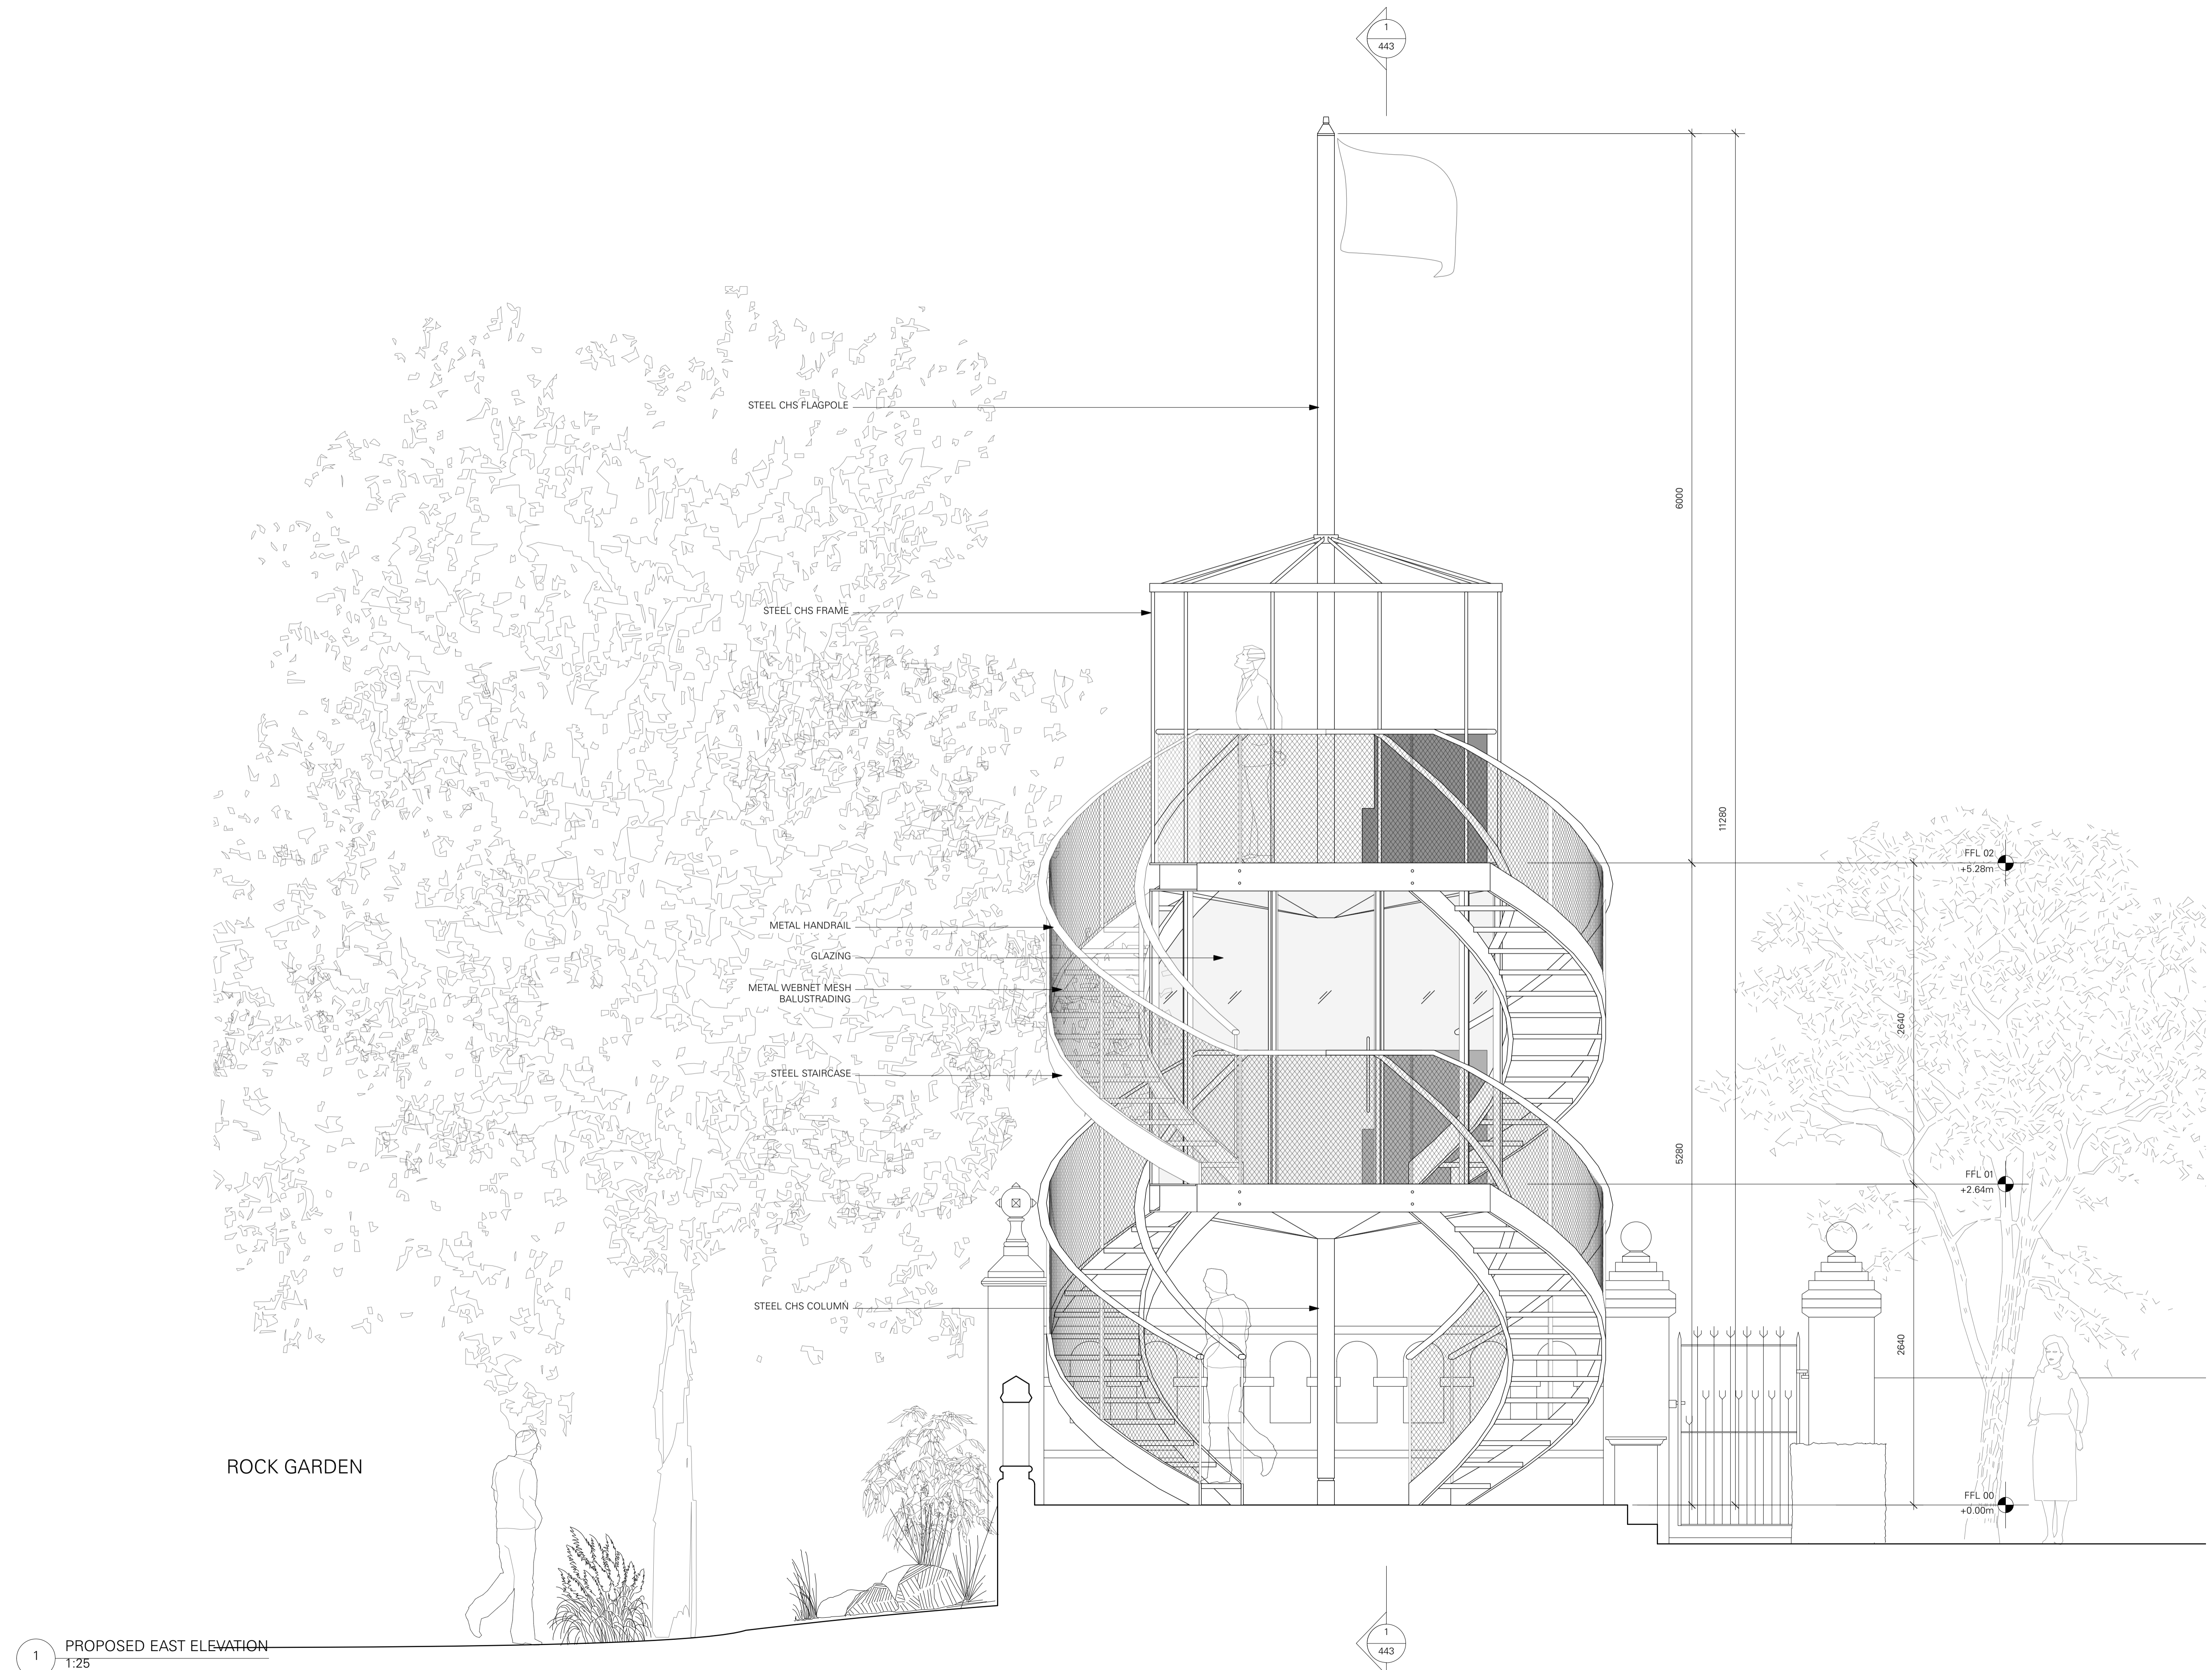

ROCK GARDEN

1 PROPOSED EAST ELEVATION
1:25

 

CHECK	REVISION NOTES	DATE	REV
HC	DRAWING TITLE AMENDED	01/11/2022	P1
HC	PLANNING APPLICATION	10/10/2022	P0

NEW GARDEN PAVILION
DODDINGTON PLACE
SITTINGBOURNE
KENT ME9 0BB

PROPOSED EAST ELEVATION

PLANNING
DRAWING STATUS

378	1:25@A1	422	P1
JOB NO. SCALE (AS SHOWN)		DRAWING NO. REV	

TC
A

Thomas Croft Architects
Studio 117
Great Western Studios
65 Alfred Road
London, W2 5EU
United Kingdom

+44 (0)20 8962 0066
email@thomascroft.com
www.thomascroft.com