



EXISTING FRONT ELEVATION

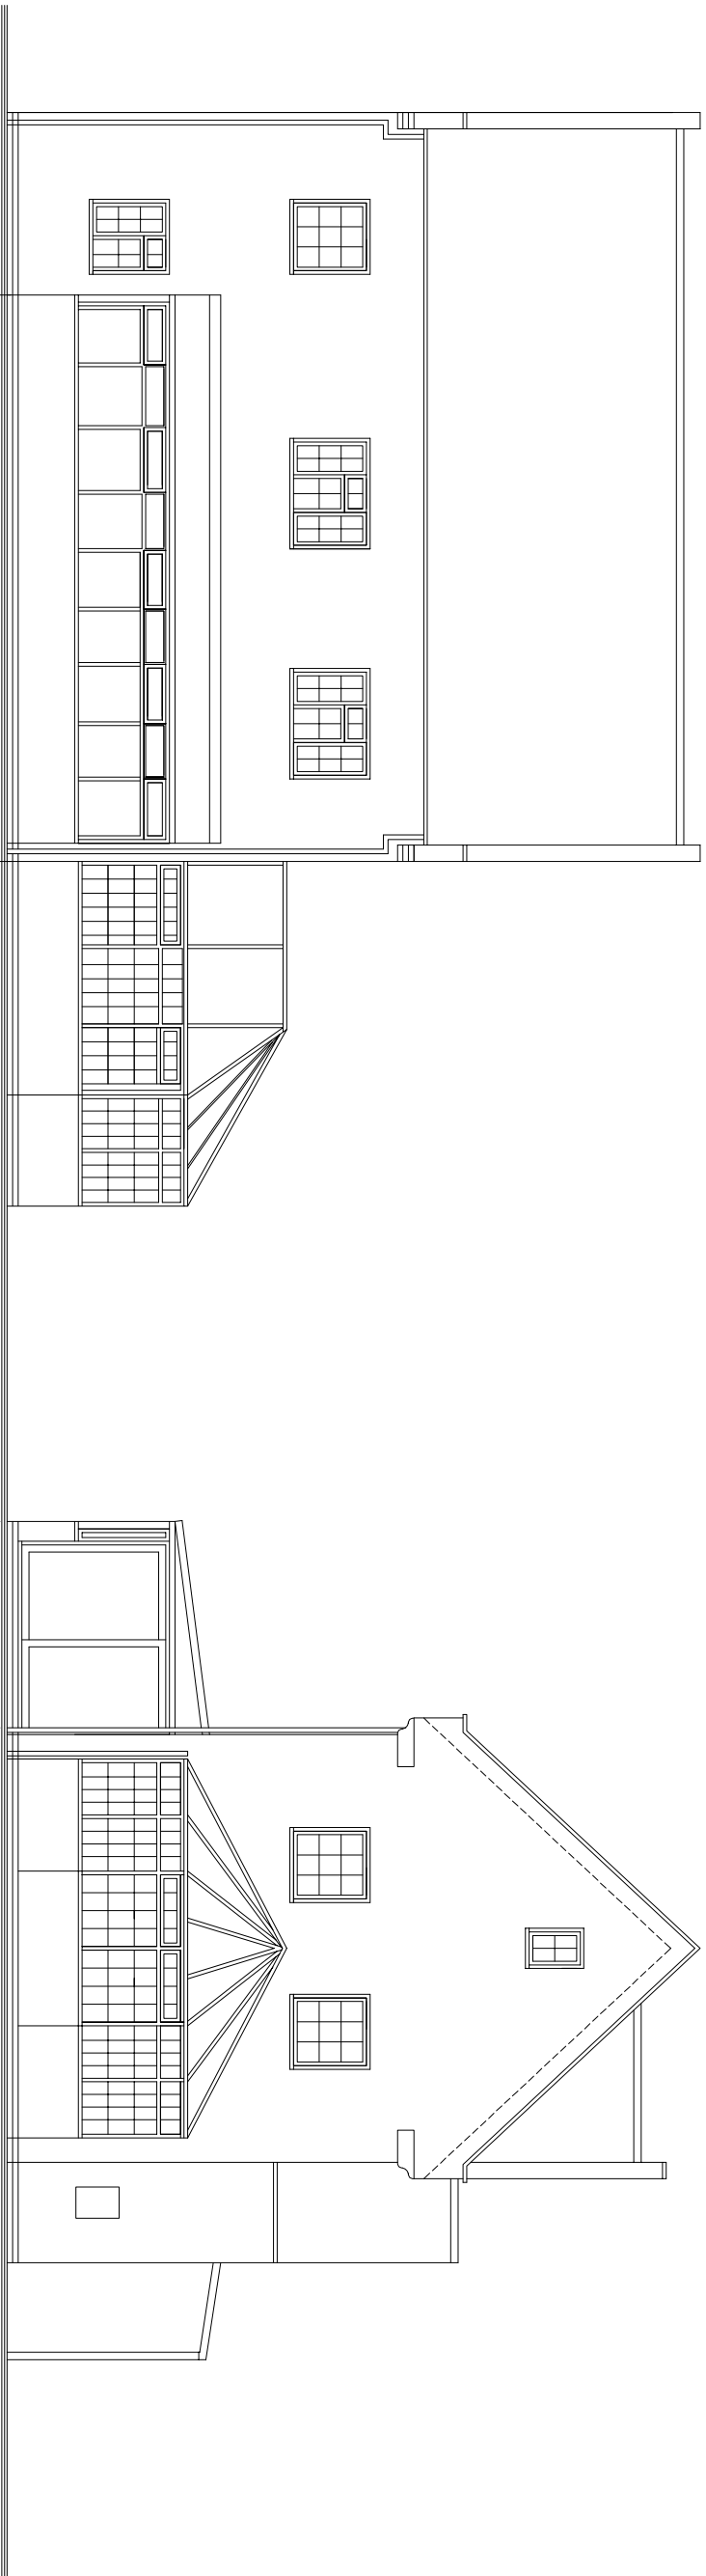

EXISTING REAR ELEVATION


7765

2828

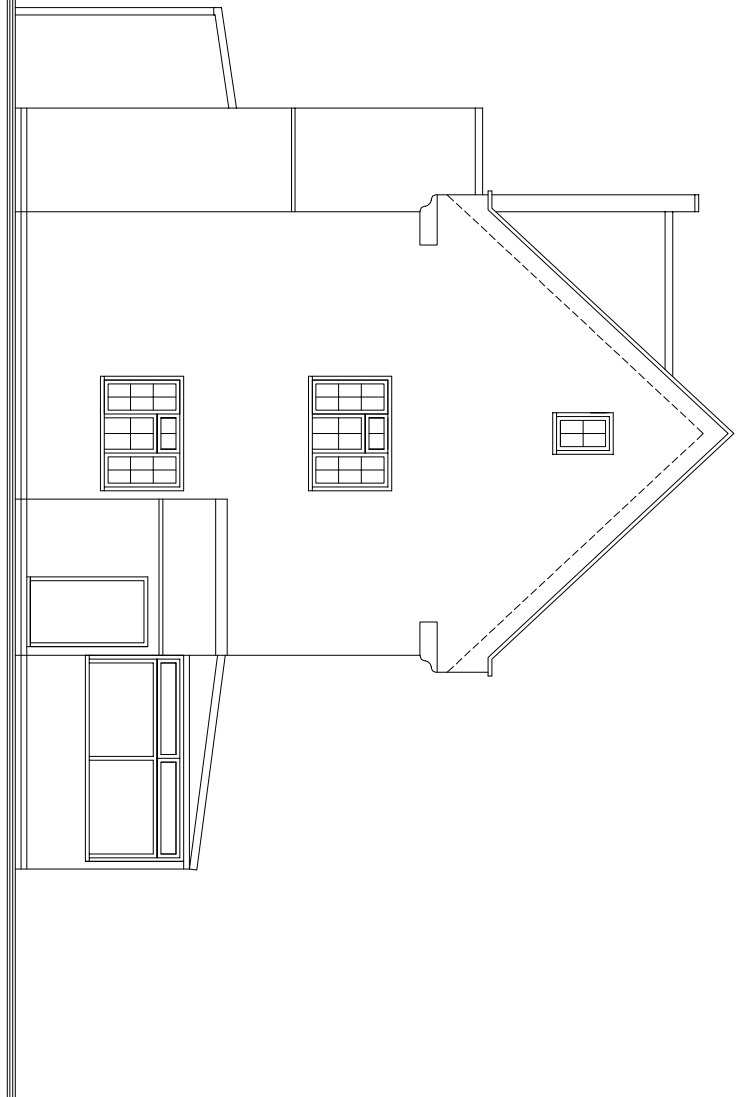

EXISTING SIDE ELEVATION

EXISTING SIDE ELEVATION

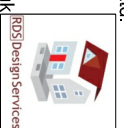CLIENT Mr C Osbourne	DESCRIPTION OF WORKS Retention of existing rear elevation Conservatory
JOB Proposed works to The Cottage, Occupation Lane, Elton, Notts NG13 9LH	
RDS Design Services (Bingham) Ltd. 1 Belyony Close, Bingham, Notts. NG13 8TP	SHEET TITLE Existing Elevations
web - www.rdsdesignservices.co.uk email - rdsdesignservices@live.co.uk Office - 01949 838128 Mob - 07980640454	job ref. 22-005
	date March 2022
	drw. no. 02
	scale 1:100 @ A3