


NOTES:

1. ALL FIGURES GIVEN IN MILLIMETRES.
2. WRITTEN DIMENSIONS TO BE TAKEN OVER SCALED DIMENSIONS.
3. ANY DISCREPANCIES TO BE REPORTED TO PROJECT CO-ORDINATOR IMMEDIATELY.
4. THIS DRAWING IS FOR SOLE PURPOSE OF APPROVAL UNDER THE CURRENT TOWN AND COUNTRY PLANNING ACT. ALL CONSTRUCTION DETAILS, VERIFICATION OF DIMENSIONS, PITCHES, LEVELS, etc; AND DISCUSSIONS/CORRESPONDENCE WITH STATUTORY AUTHORITIES IS SOLE AND TOTAL RESPONSIBILITY OF BUILDER/MAIN CONTRACTOR.
5. NO WORKS TO COMMENCE WITHOUT FULL APPROVAL UNDER THE CURRENT BUILDING REGULATIONS AND TOWN AND COUNTRY PLANNING ACT. ALL WORKS AND MATERIALS TO COMPLY WITH CURRENT B.REGS, BS's, CP's, AND/OR EQUIVALENT EUROPEAN STANDARDS.


WARNING !! NO WORKS TO COMMENCE WITHOUT FULL PLANNING AND BUILDING REGULATION APPROVAL. ANY WORKS STARTED PRIOR TO APPROVAL(S) IS DONE SO AT CLIENTS OWN RISK

ALL MEASUREMENTS/ DIMENSIONS MUST BE CHECKED ON SITE PRIOR TO ANY CONSTRUCTION, ORDERING, FABRICATING, MANUFACTURING, ETC


NOT FOR CONSTRUCTION!-DRAFT 01
FOR COMMENT ONLY!-DRAFT 01

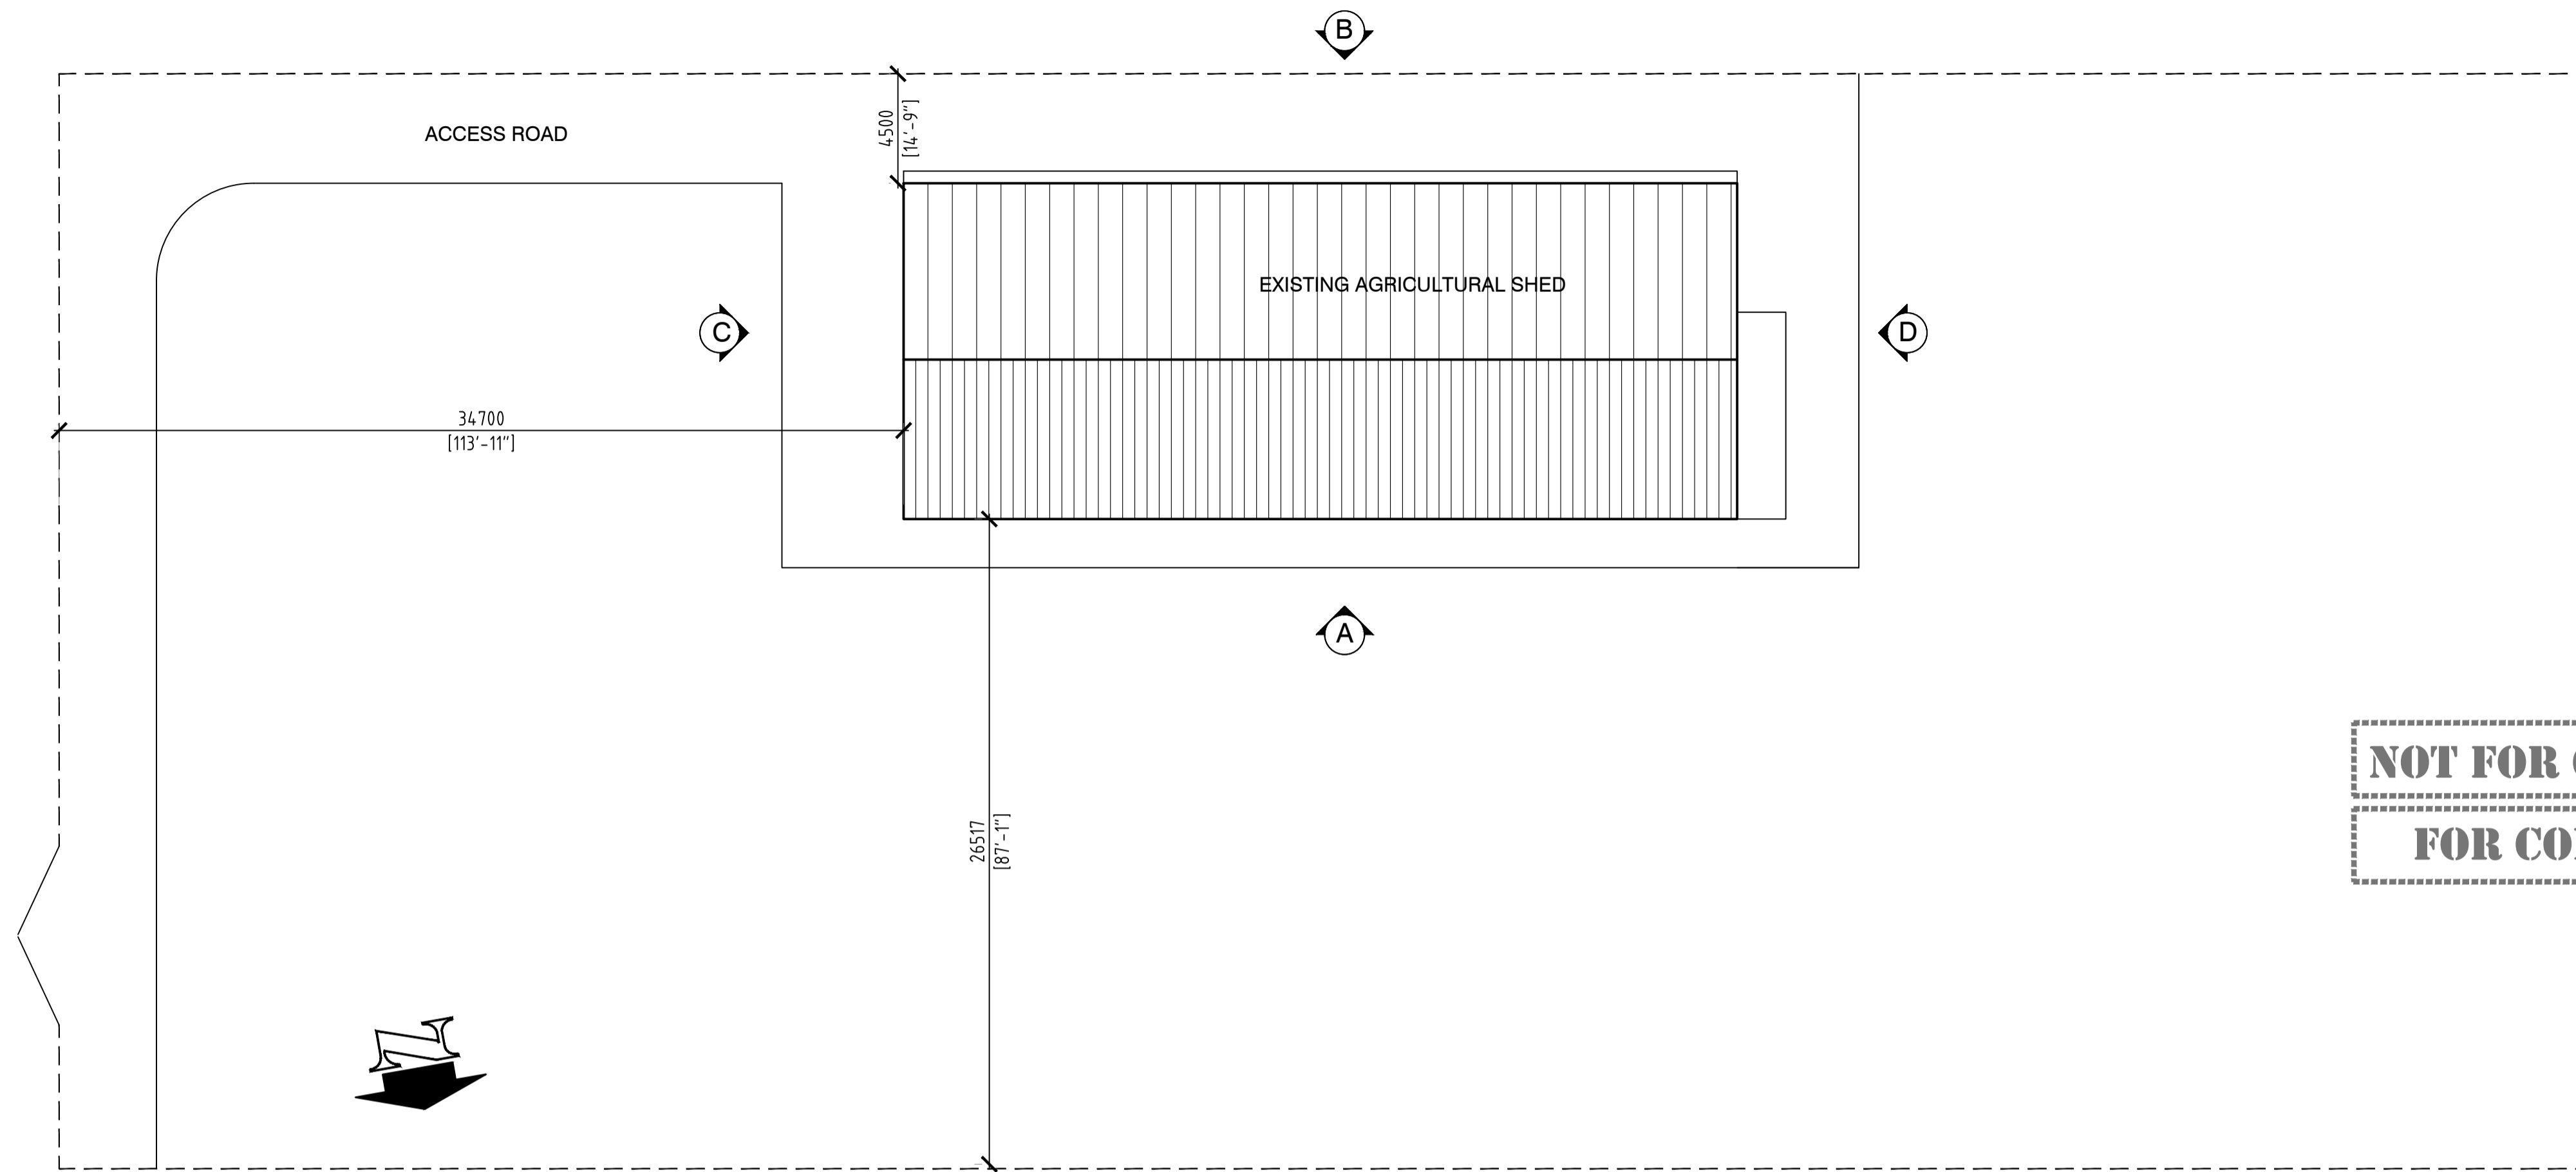


EXISTING SITE PLAN 1:200

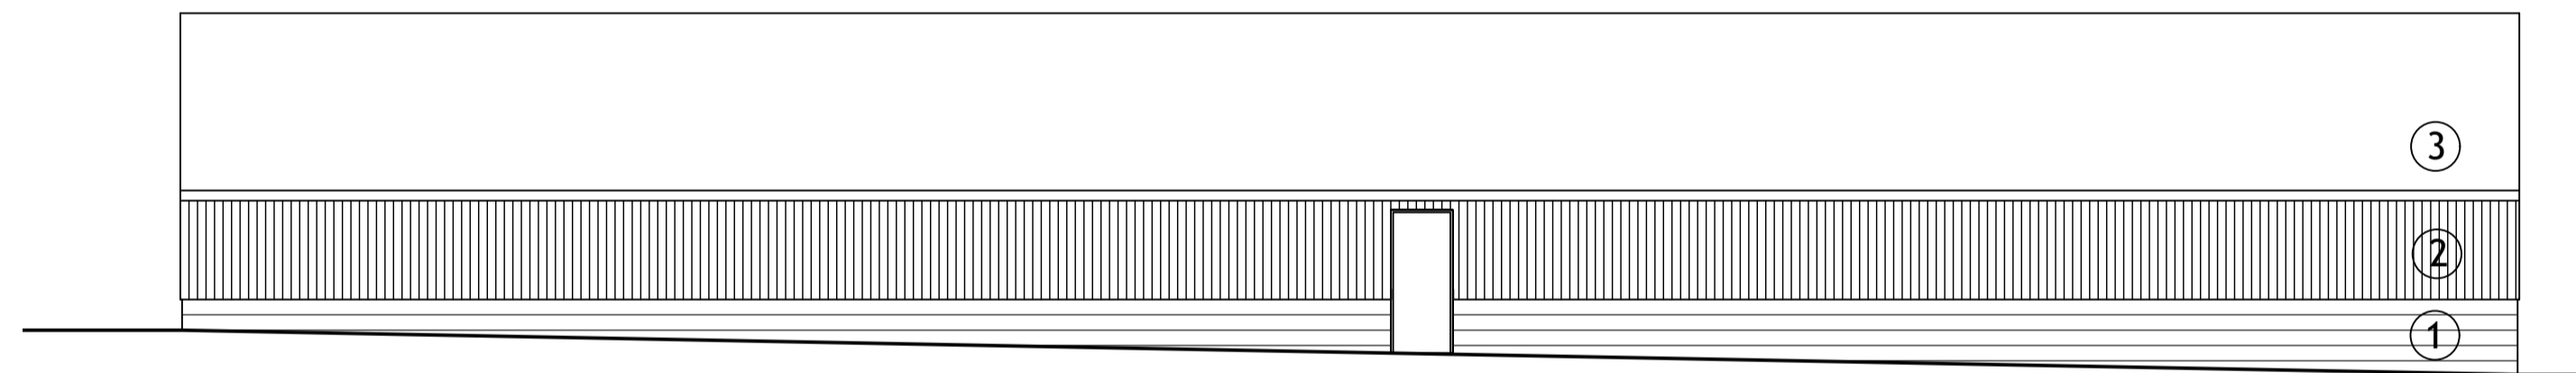


EXISTING ELEVATION "A" 1:100

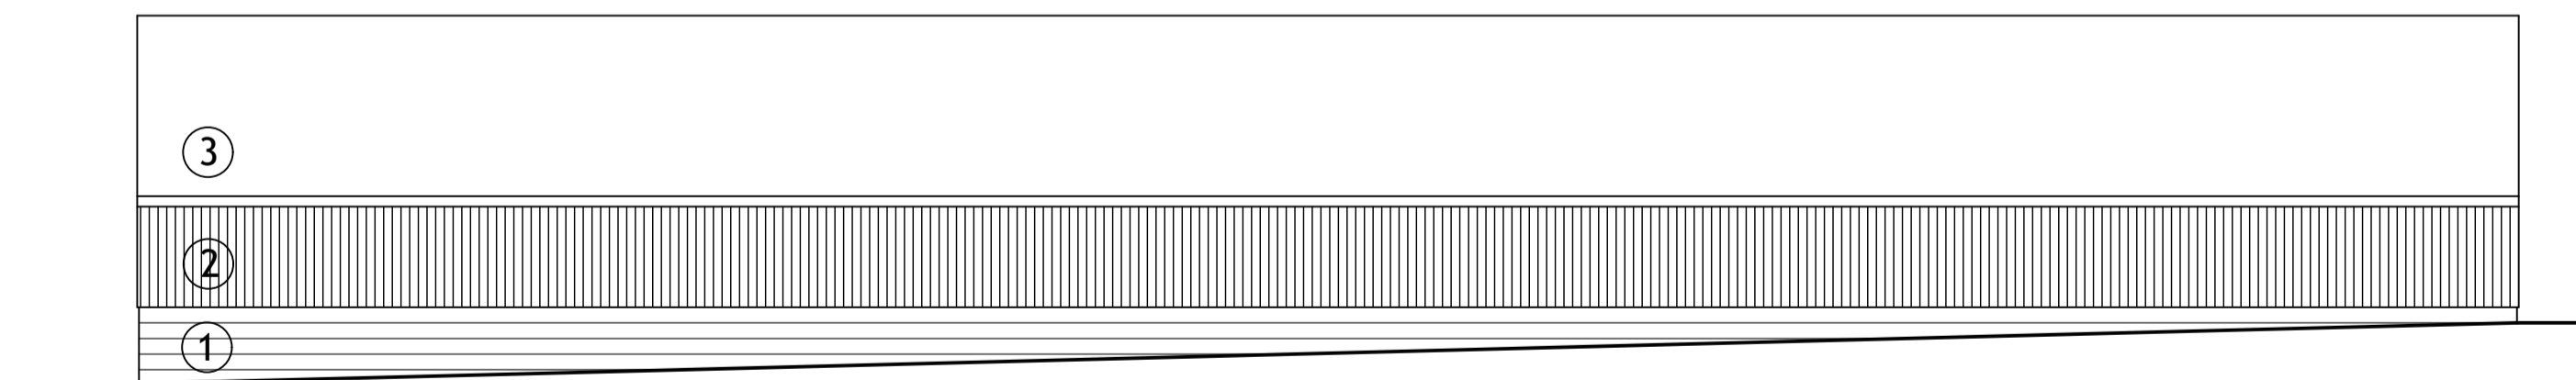

EXISTING ELEVATION "B" 1:100

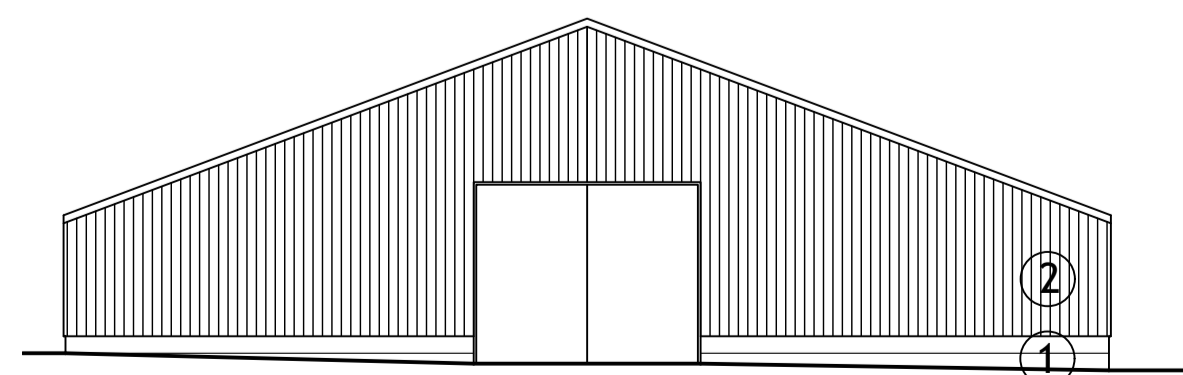


EXISTING ELEVATION "C" 1:100

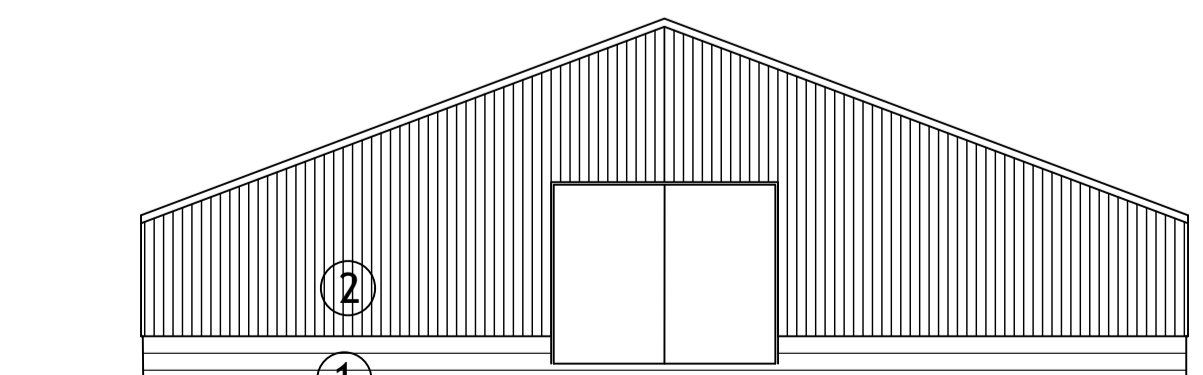

EXISTING ELEVATION "D" 1:100

MATERIALS

- ① BLOCKWORK.
- ② TIMBER CLADDING.
- ③ ASBESTOS ROOF CLADDING.

 

REV	DESCRIPTION	DATE

KNJ DESIGN
KEITH JONES M.C.I.A.T.
CHARTERED ARCHITECTURAL
TECHNOLOGIST
NEWCASTLE UPON TYNE
TEL: 07806 327 886
E-MAIL: knjdesign@sky.com

CLIENT:
Mr and Mrs WORSLEY

PROJECT LOCATION:
LAND TO THE NORTH OF SCHOOL HOUSE FARM,
SLALEY, NORTHUMBERLAND.

PROJECT DESCRIPTION:
NEW AGRICULTURAL SHED.

DRAWING TITRE:
EXISTING SITE PLAN AND ELEVATIONS

DATE:
23.09.2022

STATUS:
PLANNING

DRAWING NUMBER:
NO/PL/032/02/001

SCALE:
AS SHOWN

REVISION:

PAPER SIZE:
A1

NOT FOR CONSTRUCTION!-DRAFT 01
FOR COMMENT ONLY!-DRAFT 01