



Survey Control Co-Ordinates

Name	Type	Easting(X)	Northing(Y)	Level(Z)
S001	Survey Nail	484052.340	285018.732	97.712
S002	Survey Nail	484062.824	285029.557	98.725


Grid Orientation: Ordnance Survey GPS Co-ordinates
Level Datum: Ordnance Survey GPS Datum

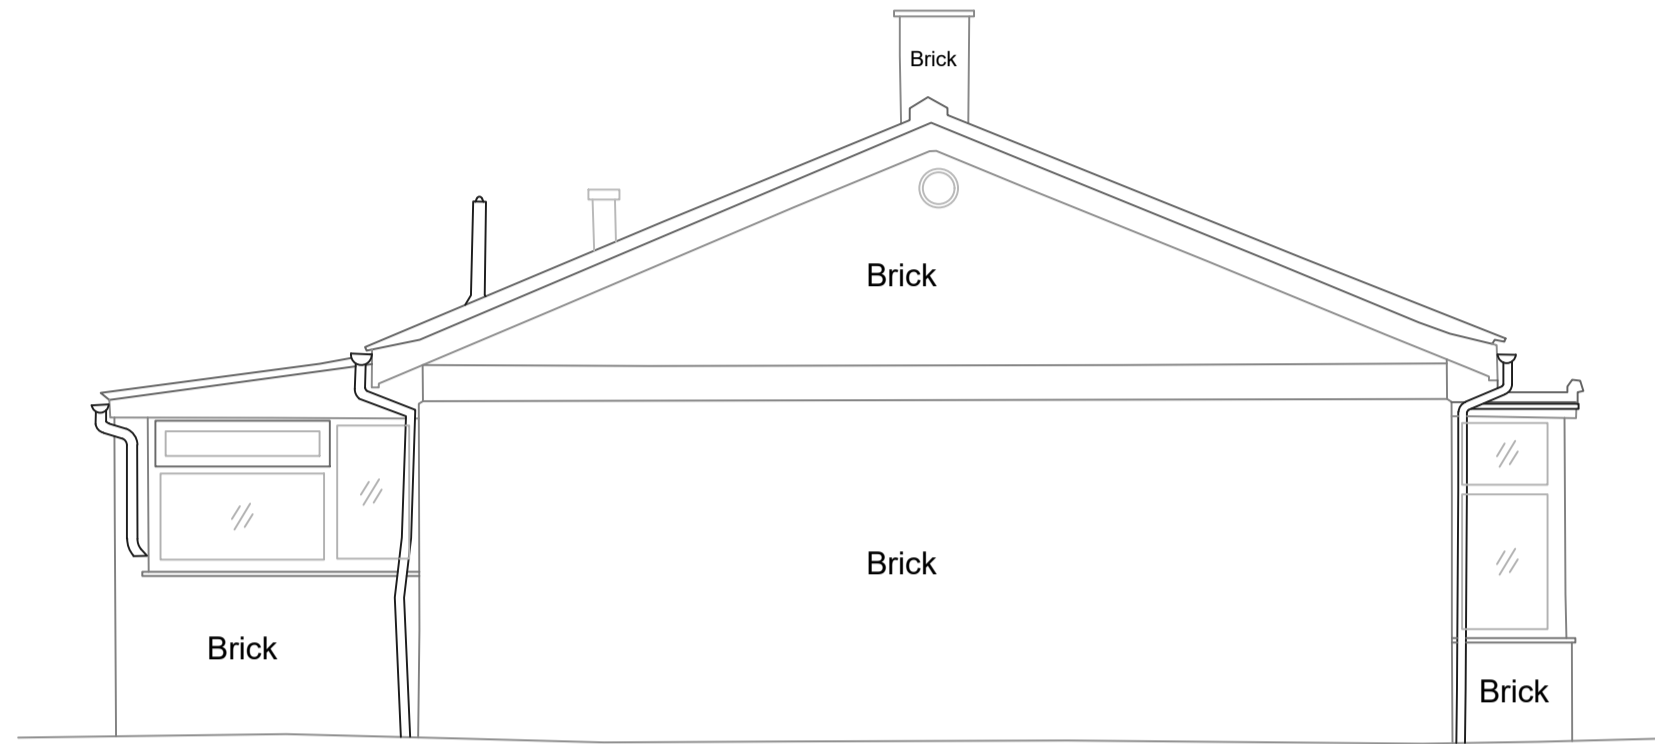


Datum 96.000m North West Elevation

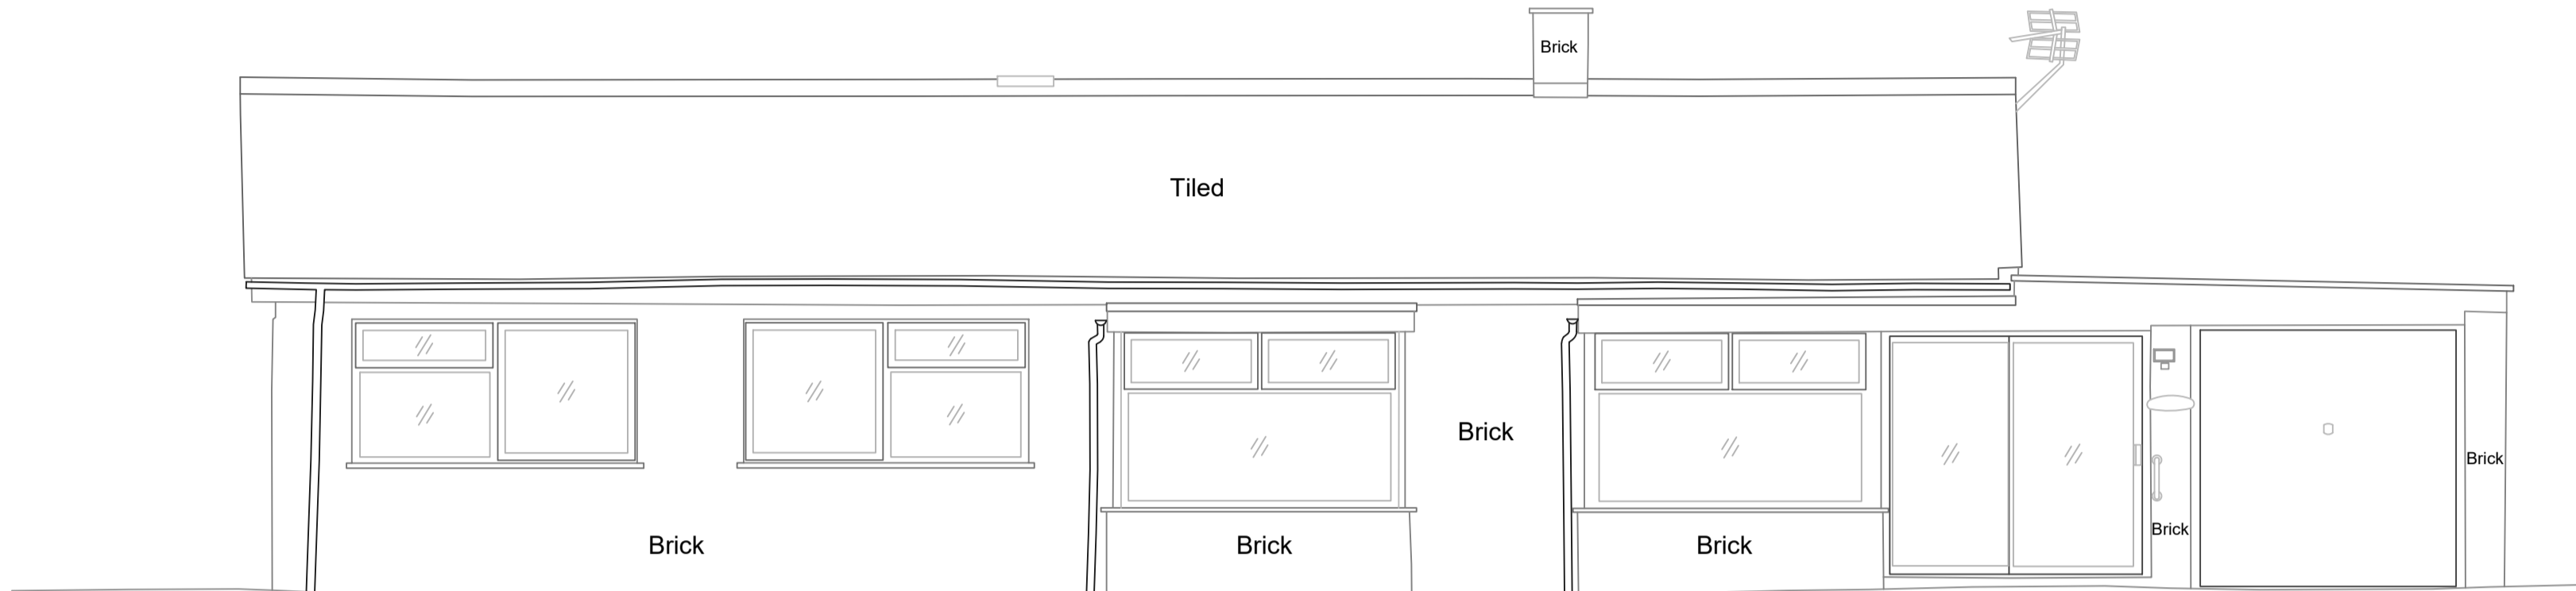


North East Elevation

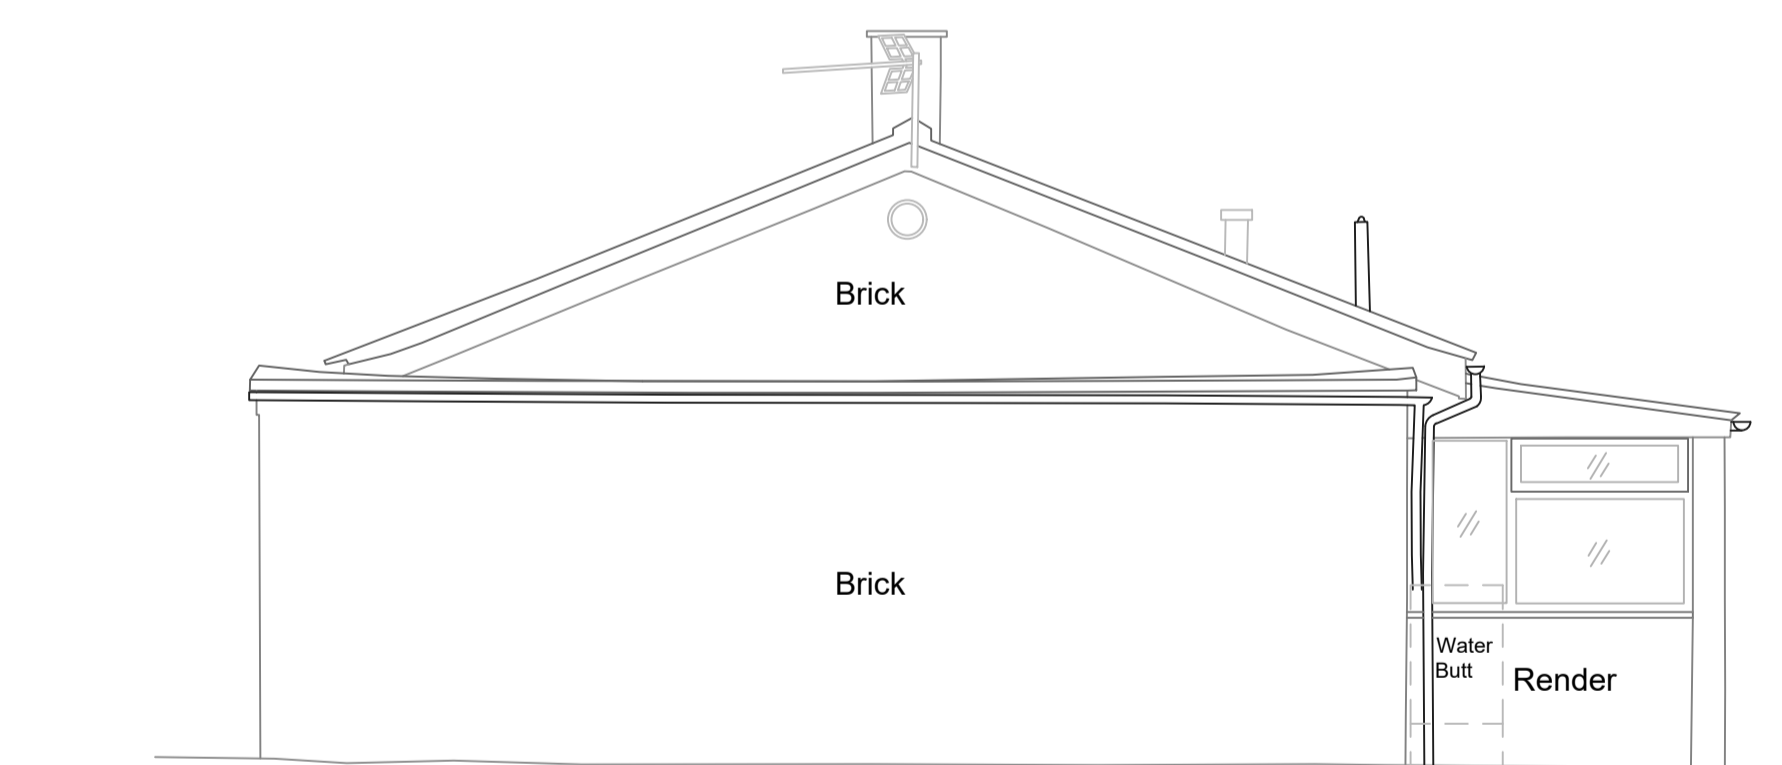

Datum 96.000m South East Elevation

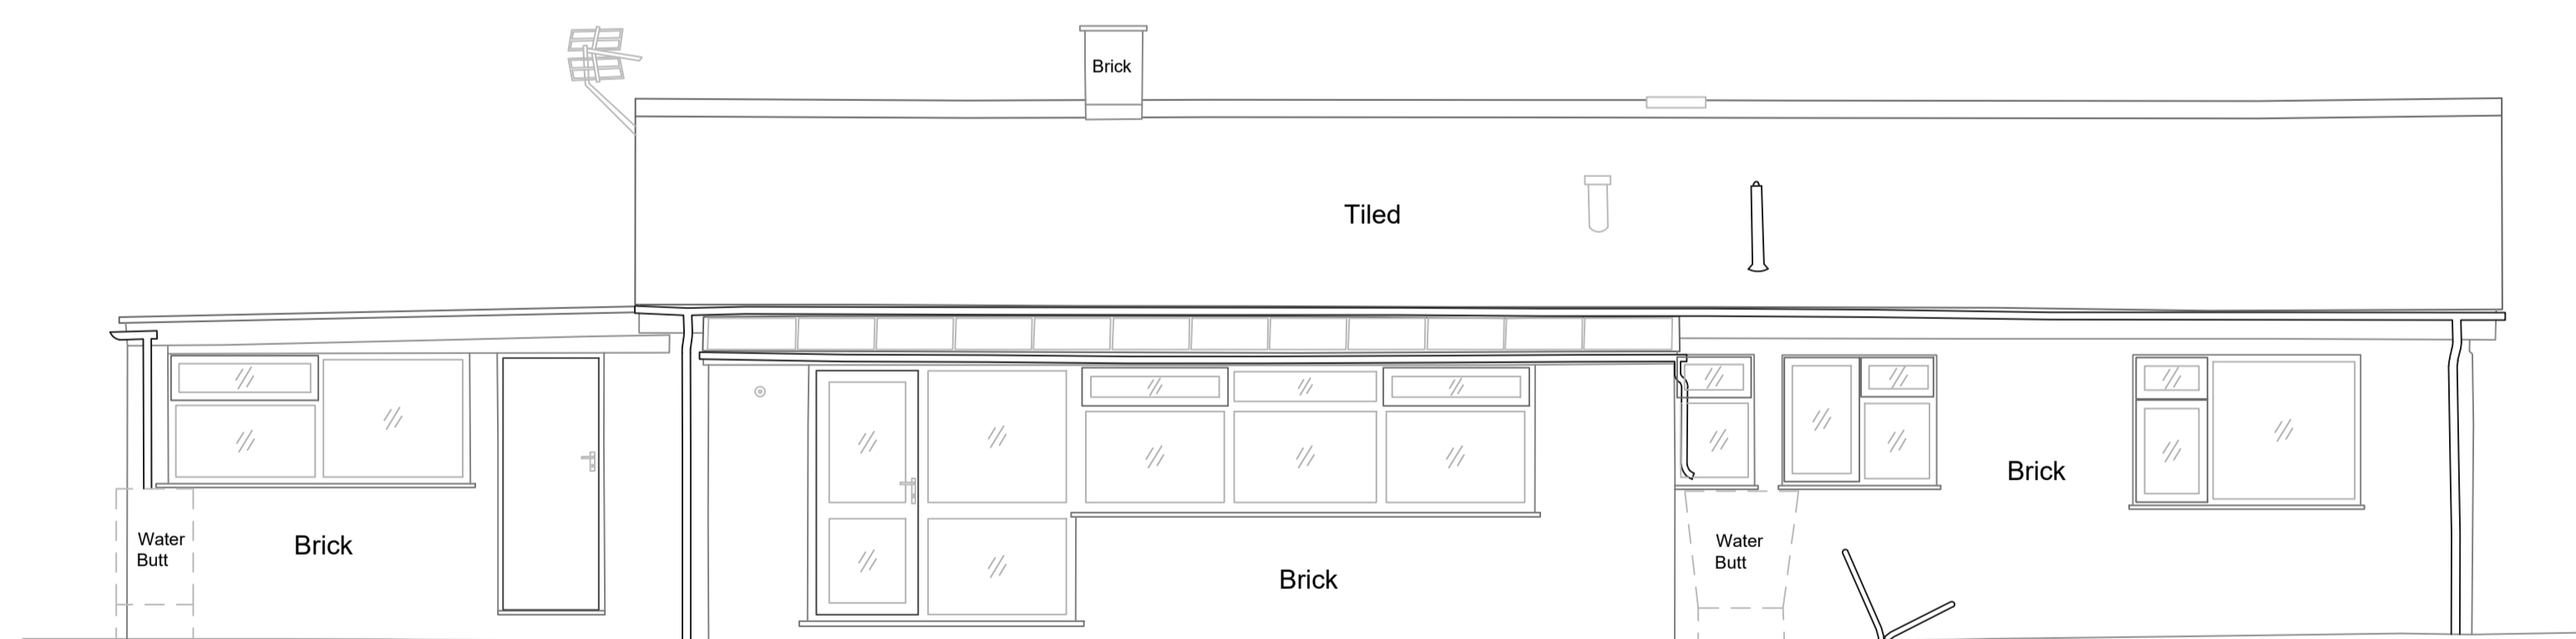

South West Elevation

 

Precise Land Surveys Limited
Land & Measured Building Surveyors
30 Hall Green
Malvern
Worcestershire
WR14 3GX
Tel: 01684 259952
E-Mail: info@preciselandsurveys.co.uk
Web: www.preciselandsurveys.co.uk



Drawing No.	Date	Scale	Sheet Size	Revision
B_PL5873	JAN 22	1:50	A1	-

EXISTING ELEVATIONS

Project
NO. 57 MEARS ASHBY ROAD,
EARLS BARTON, NN6 0HQ